



MCDavid ASSOCIATES, INC.

Engineers • Planners • Land Surveyors
120 North Main Street
P. O. Drawer 49
Farmville, NC 27828
Phone: (252) 753-2139
Fax: (252) 753-7220


PROJECT NO.: _____
PROJECT NAME: _____
PHASE NAME: _____
SHEET NO. _____ OF _____
SCALE: _____ DATE: _____
PREPARED BY: _____

605 Cokesbury Park Lane

762 sf

1/8" = 1'

Must have at least one window that meets egress requirements.
Must have smoke and CO detector interconnected with existing smokes in the house

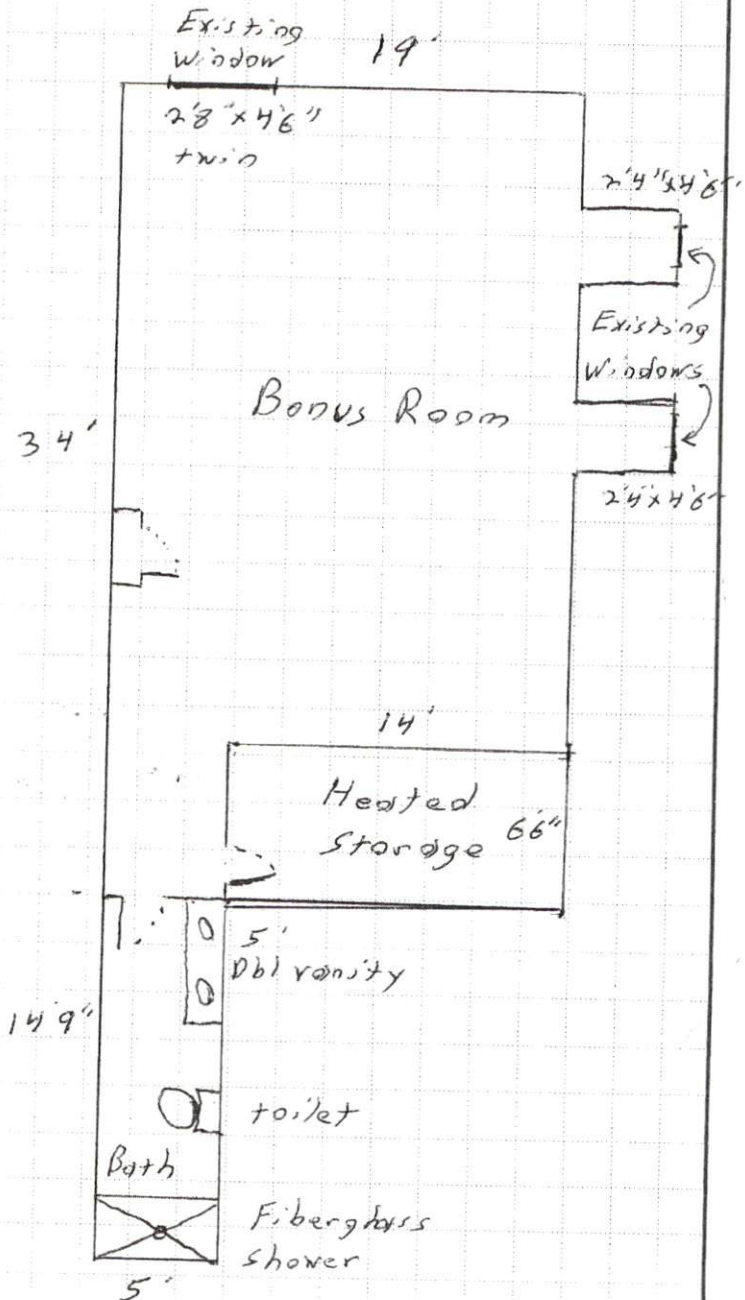

* No new or modification of load bearing walls