


David Schaffer

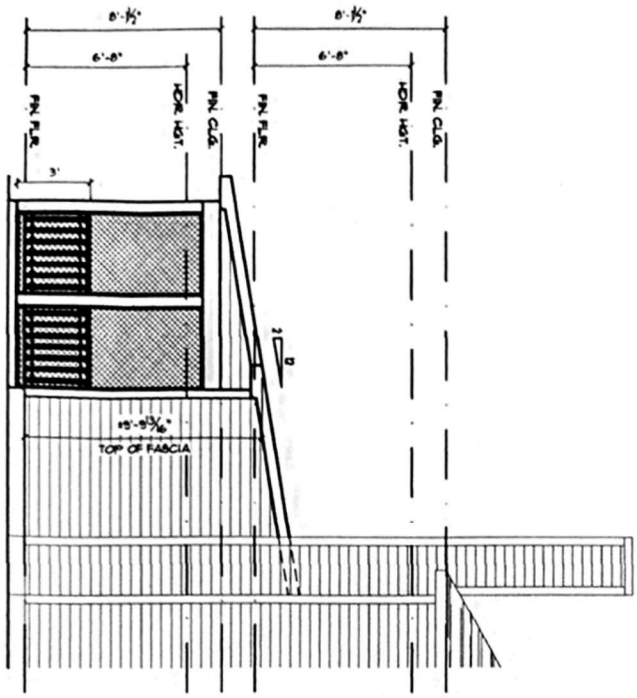


SEE ALL NOTES


LEFT SIDE ELEVATION SCALE: 1/4" = 1'-0"



RIGHT SIDE ELEVATION SCALE: 1/4" = 1'-0"

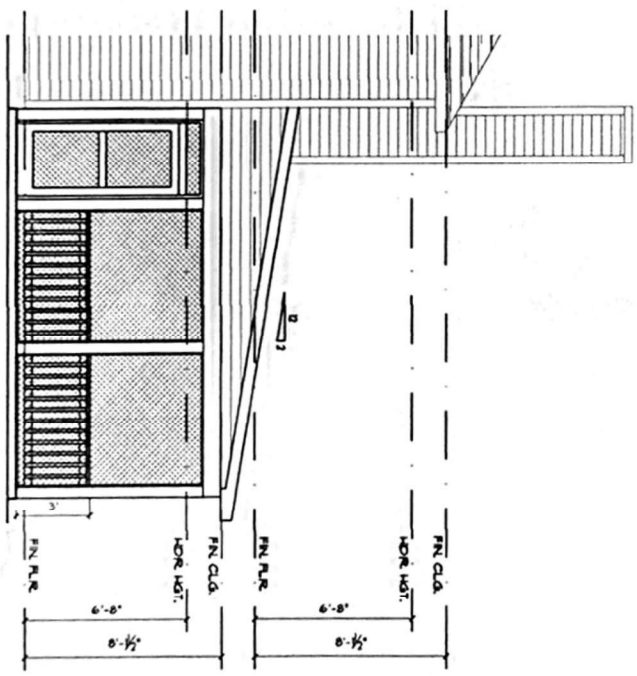


REAR ELEVATION SCALE: 1/4" = 1'-0"

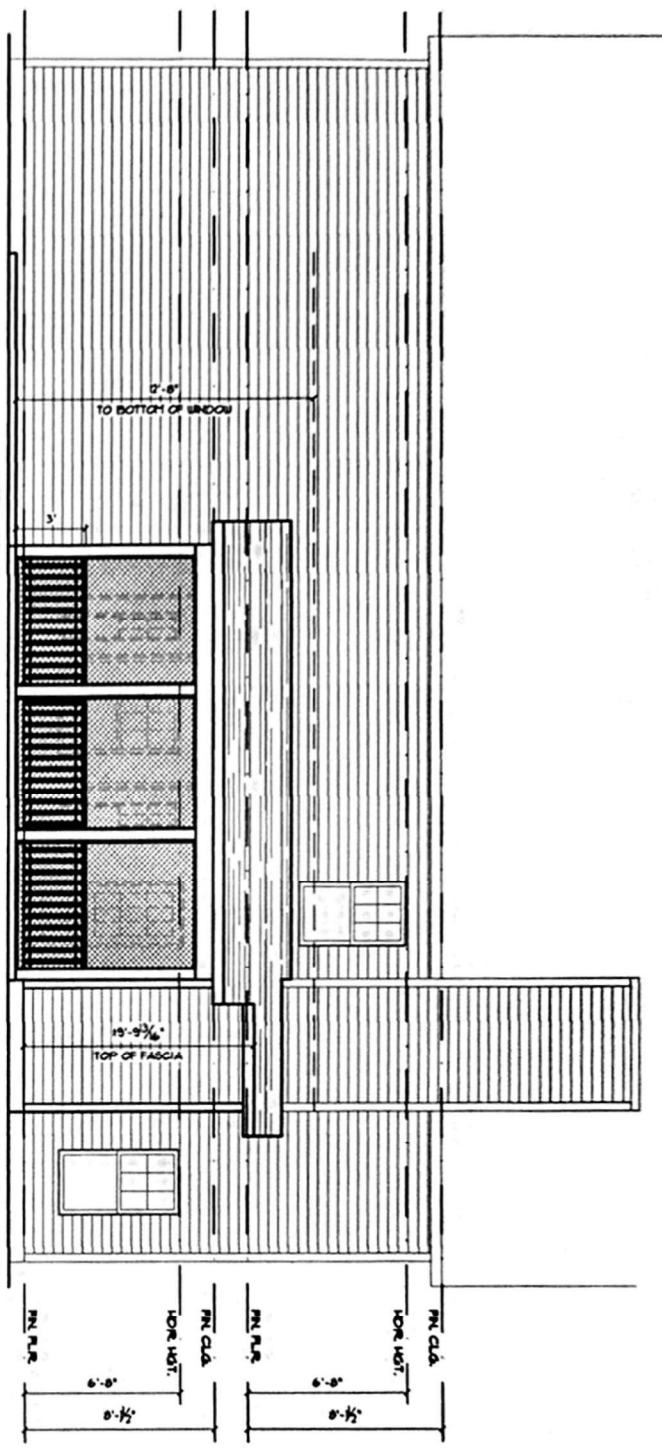



151 Southbrook Lane  
Sanford NC 27332

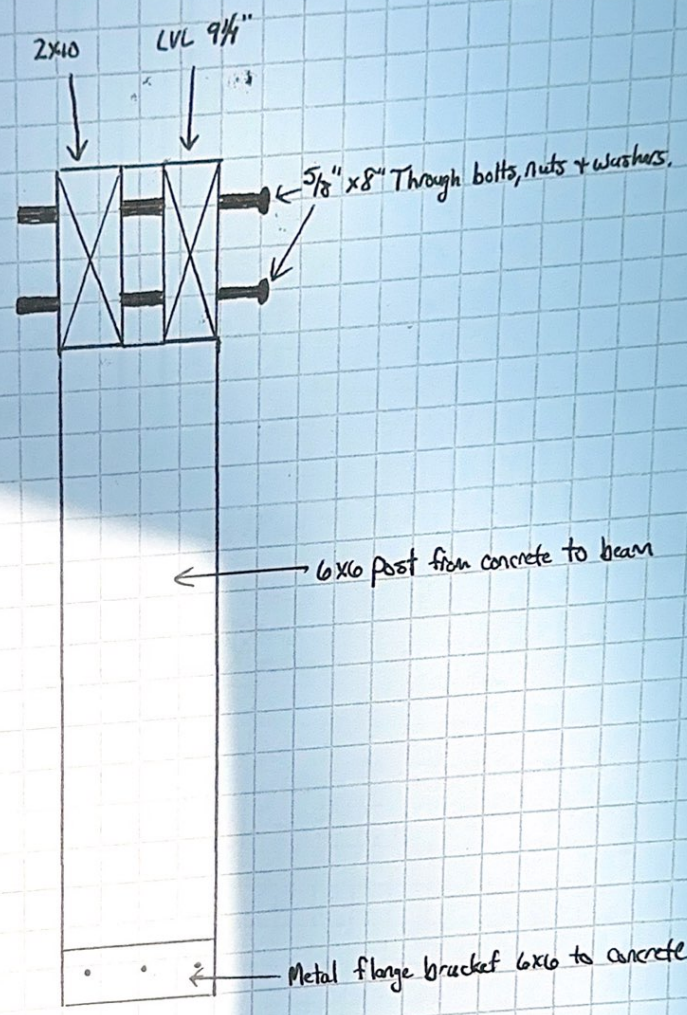




151 Southbrook Lane  
Sanford NC 27332

lar  
lar  
ob  
ity  
illi  
ity

he  
al  
Buy  
buye  
and

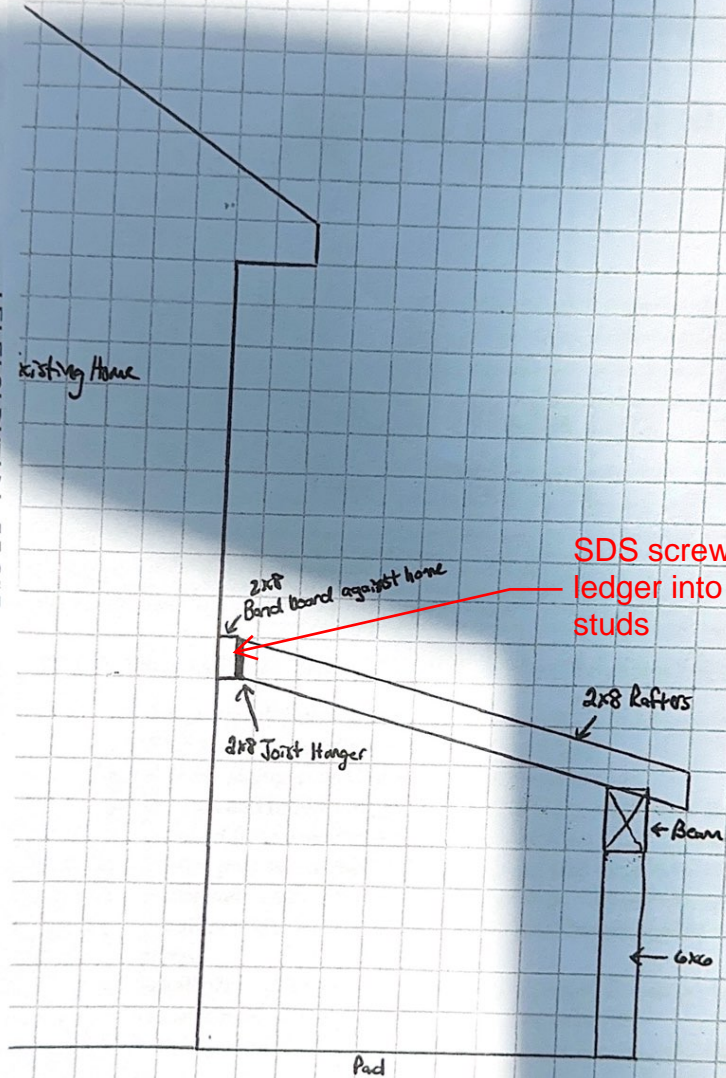

SDS screws through  
ledger into existing  
studs

2x8  
Band board against home

2x8 Joist Hanger

2x8 Rafters

Beam

6x6

Pad