

NOTICE TO CONTRACTORS  
 APPROVED  
 08/16/2023  
 Harnett COUNTY  
 NORTH CAROLINA

2x6 mud sill Treated  
 2x10 Band + Joist 16" center  
 3/4 T+G Plywood sub floor

Double 2x10 Girtree  
 with ledger

16" x 16"  
 Footing  
 6" concrete

30" From  
 Ground to Bottom  
 of Framing

1/2" OSB outside walls +  
House wrap

R-15 insulation in walls


R-30 ceiling + floor


2x10 x16 ceiling Joist

2x8 RAFTER

1/2" sheathing  
Shingles

2x4 walls  
16" ON CENTER

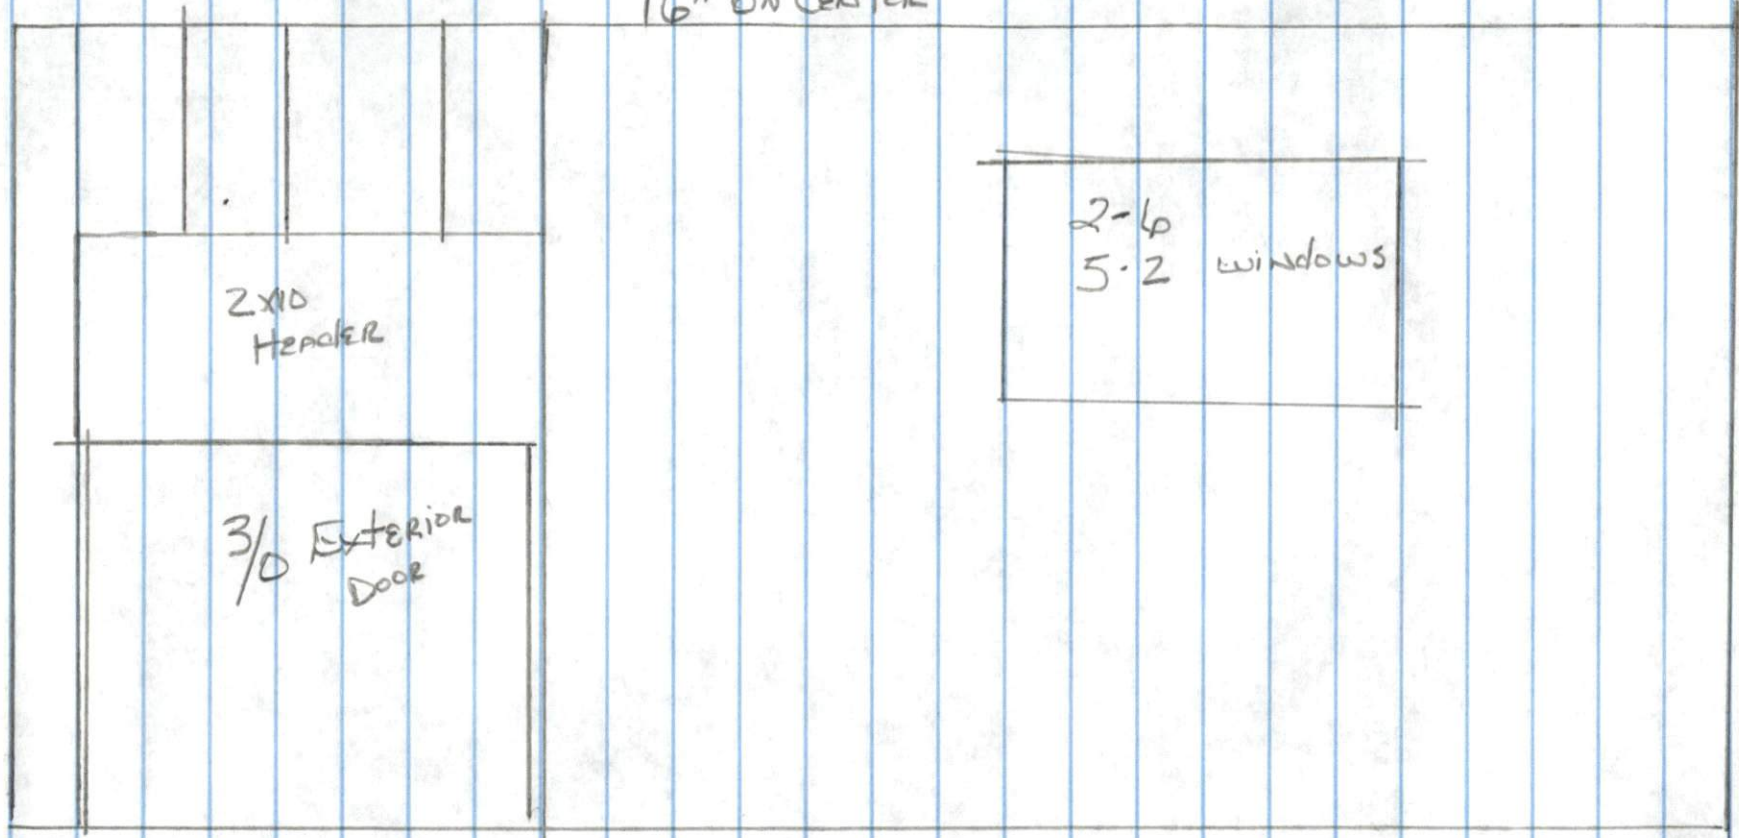

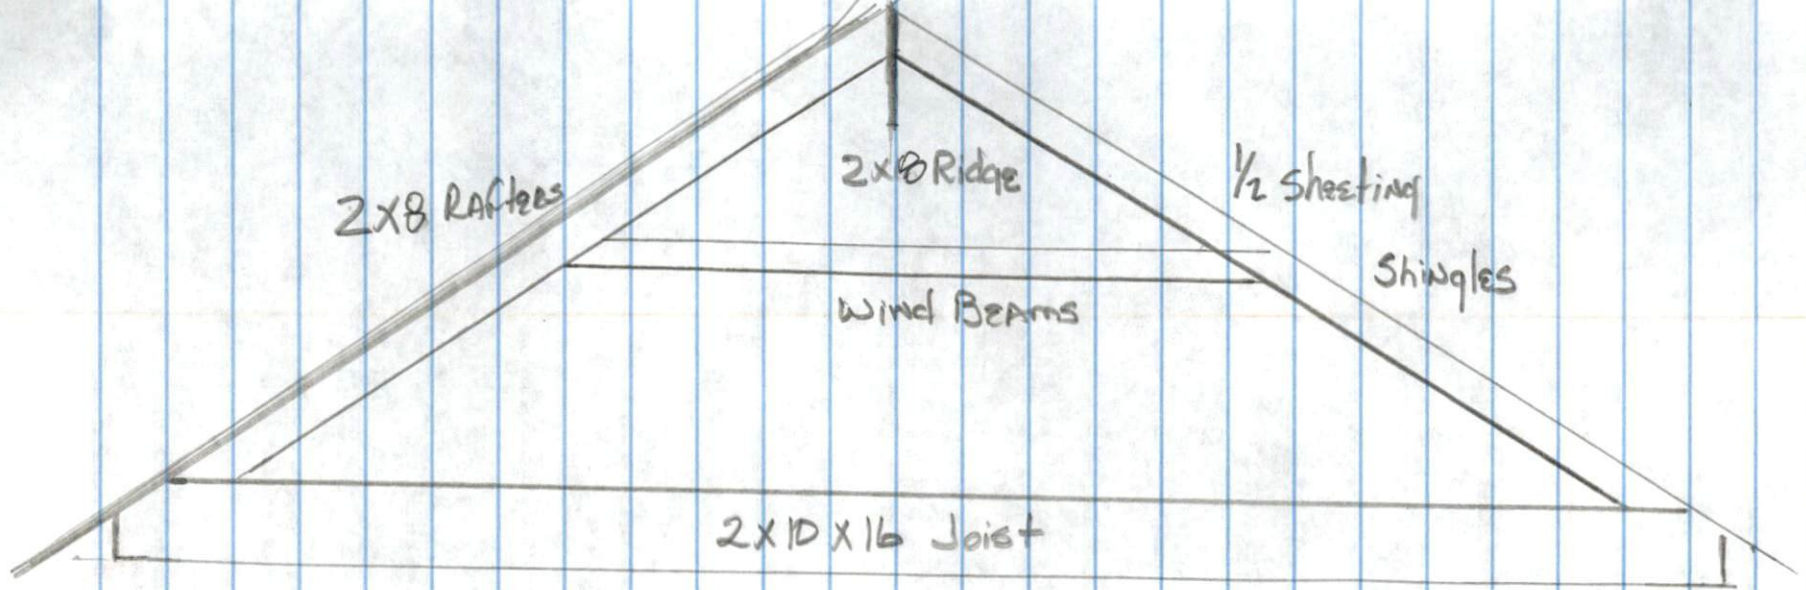

We are Contracting ourselves

Electrician - Paul  
Plumber - Ronnie Lindsey  
Framer - Danny Fisher

Vac-Vents  
Siding - Brick  
Lighting  
Flooring  
Doors  
Cabinets - Sorrell Cabinet  
Countertops  
Sinks  
Mini Blinds  
Windows

djohnson@harnett.org  
DONNA JOHNSON  
Project Coordinator  
Customer Service Mgr  
ph 910-893-7525  
Direct 910-814-6431

16 X 20

Plumbing  
Tolar Supply  
J+J Fayetteville

vegetable sink

Treasure Stone 64 Hwy  
Countertop 13

LVP Luxury Vinyl  
Plank

Bench 45" = 3' 9"

Living Room

