



4 Shower
add 1' to w/d room

5' 4' 1'

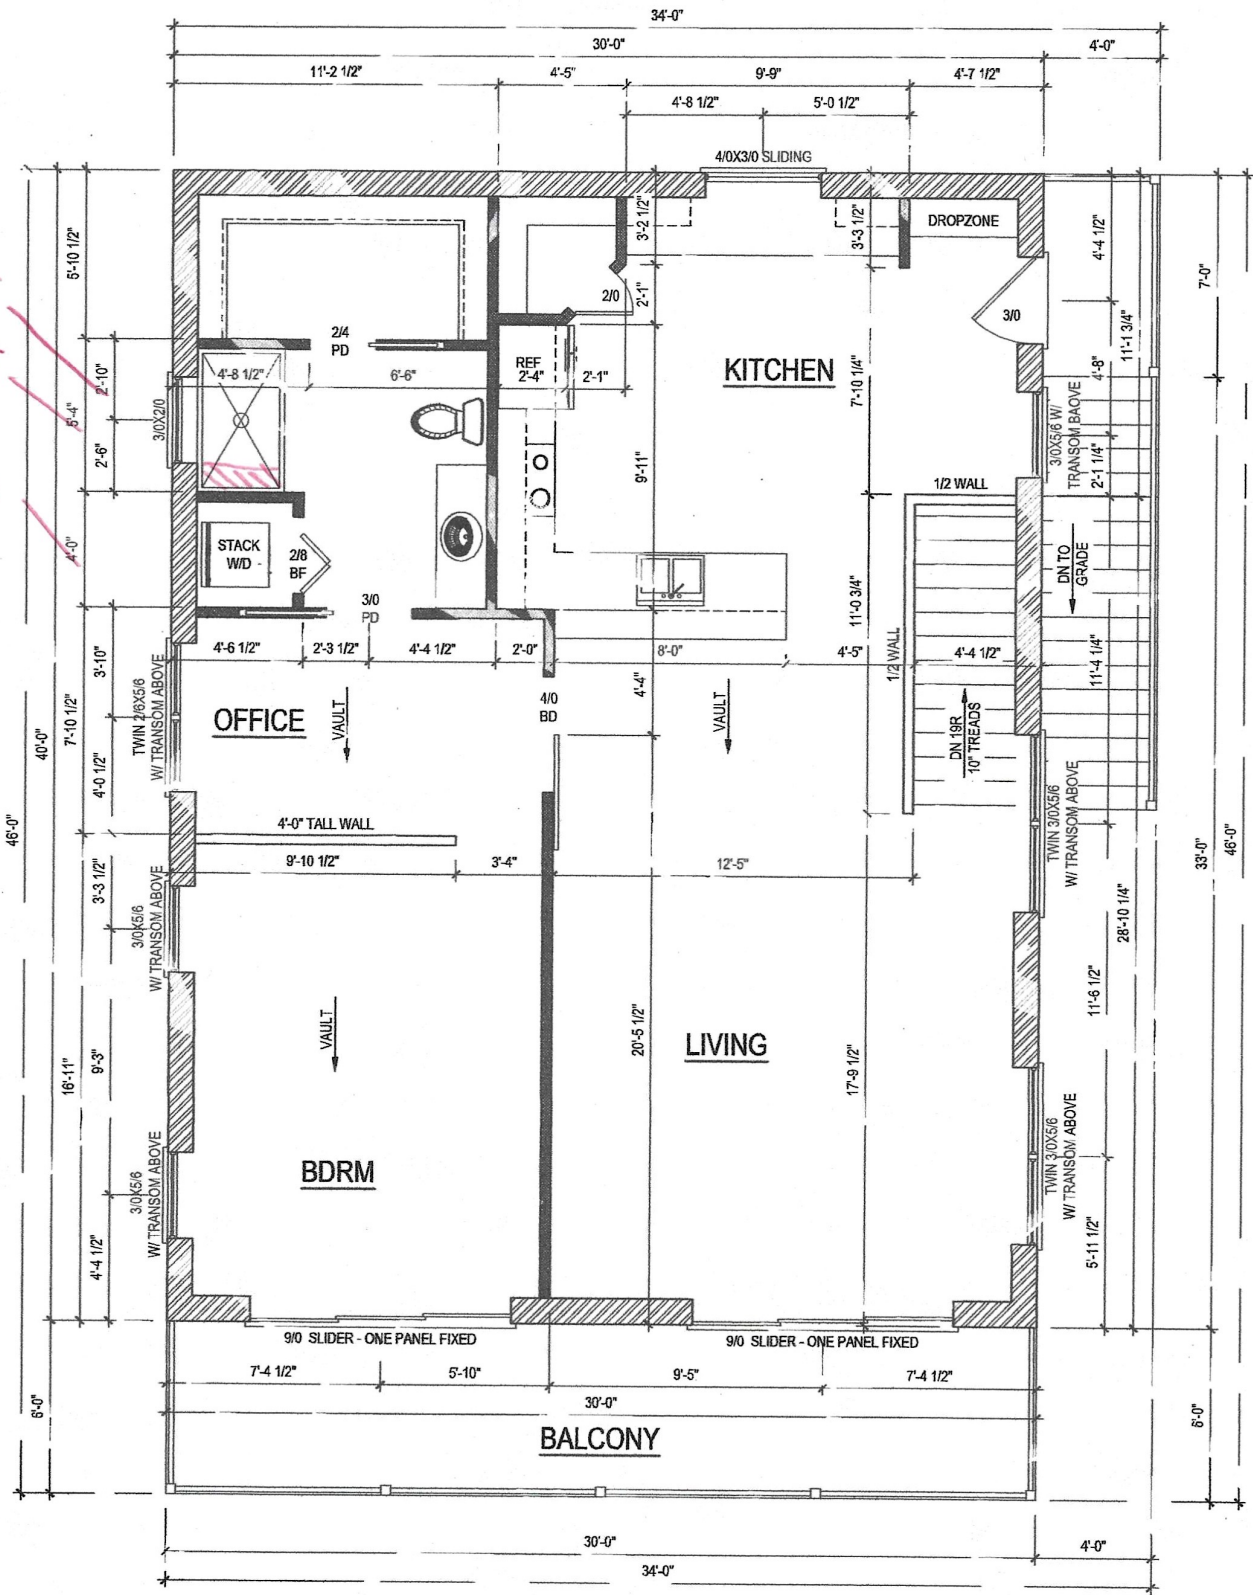


SECOND FLOOR PLAN

1/4" = 1'-0" CEILING HGT. = 8'-0"

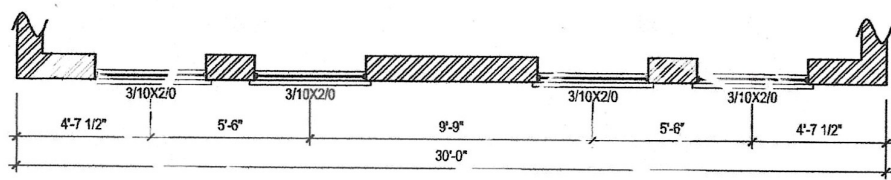


WINDOWS IN GABLE END WALL OF DINING

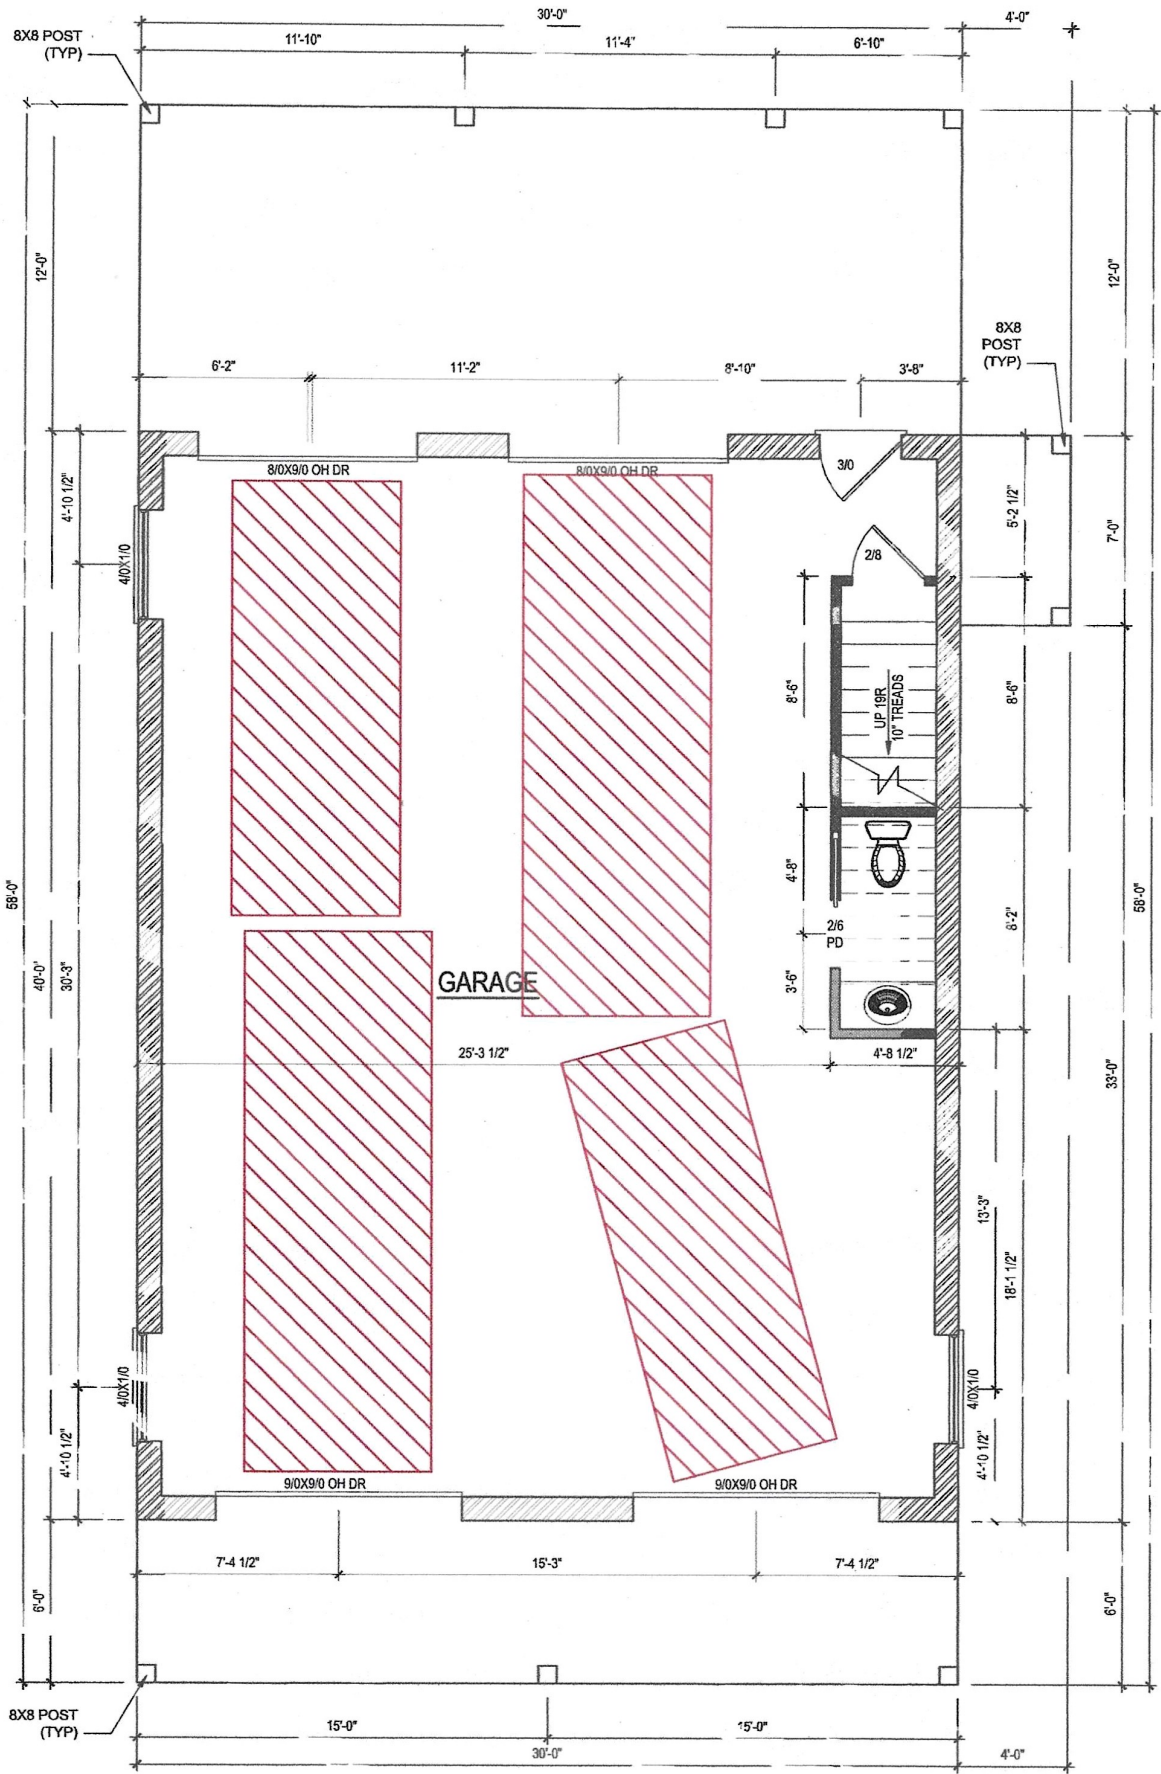

FIRST FLOOR PLAN


1/4" = 1'-0"

CEILING HGT. = 11'-0"

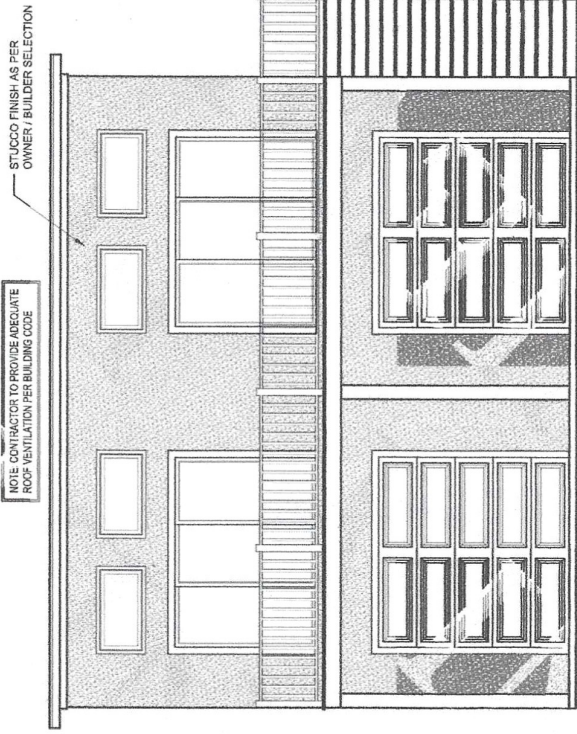

FRONT ELEVATION


1/4" = 1'-0"

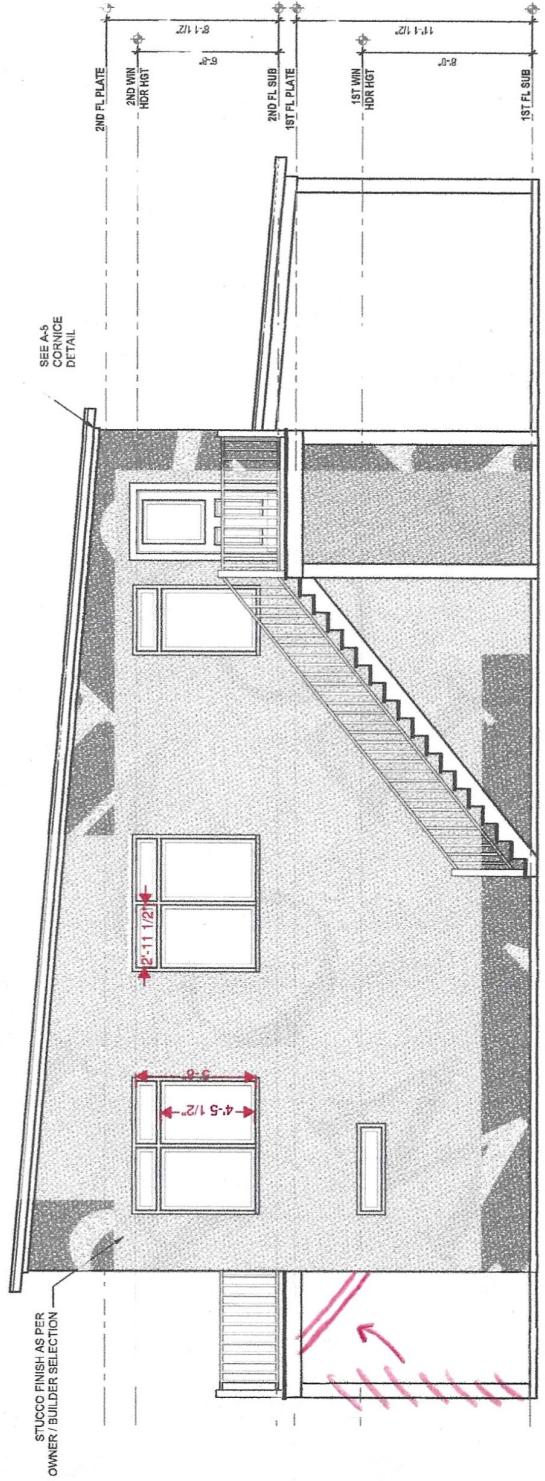

RIGHT ELEVATION


1/4" = 1'-0"

NOTE: CONTRACTOR TO PROVIDE ADEQUATE
ROOF VENTILATION PER BUILDING CODE

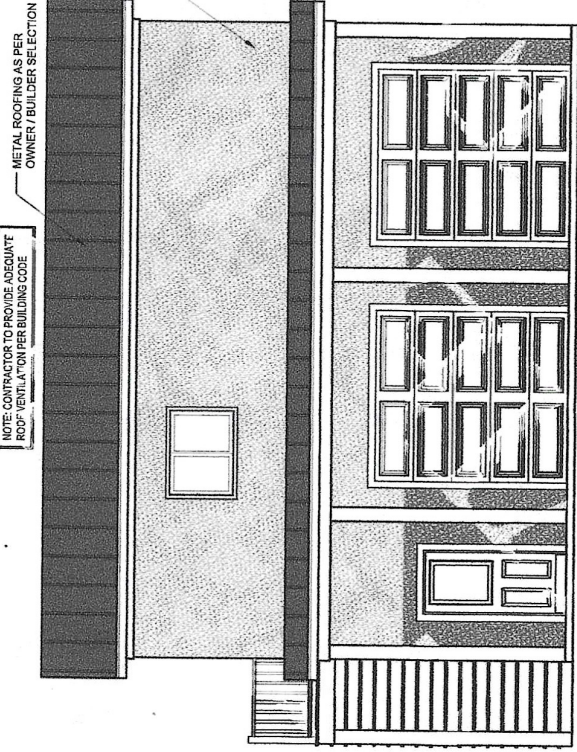

REAR ELEVATION

1/4" = 1'-0"

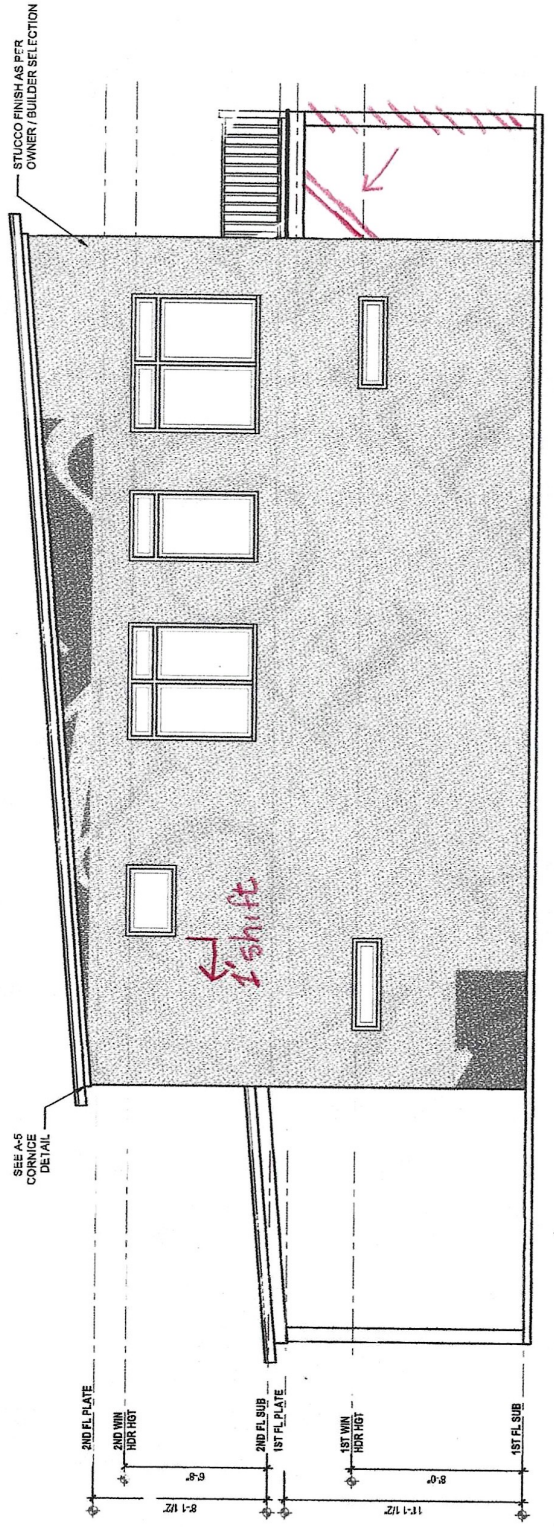

LEFT ELEVATION