


Site Plan

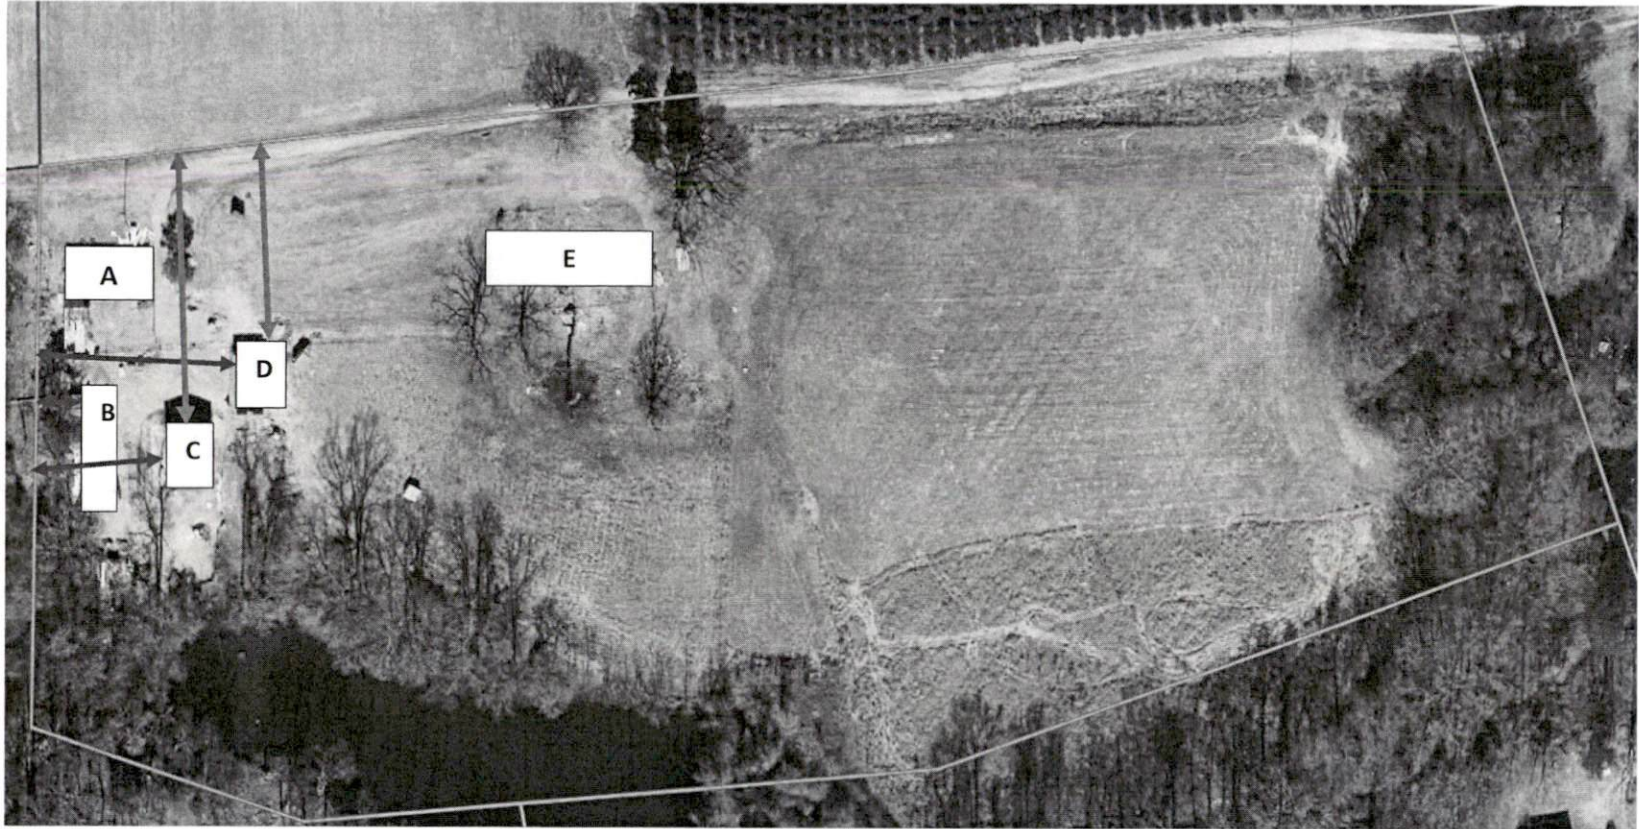

A	Mobile Home		Existing
B	Chicken Coop		Existing
C	Storage Shed	30 x 40	89 feet from the left property line (red arrow) 194 ft (Blue arrow) not permitted
D	Chick Brooding Shed	20 x 40	137 ft from left property line (red arrow) 148 ft (Blue arrow) not permitted
E	Mobile Home		needs renewed

2635 Leaflet