

ROOF LAYOUT

AERIAL ELEVATION

EXISTING 34'-0"

EXISTING

PROPOSED GABLE ROOF

16'-0"

4'-0"  
12'-0"

2x8 RAFTERS  
16' O.C

DOOR

16'-0"

STEPS.

LEFT SIDE ELEVATION

EXISTING

6x6 POST

6x6 PT POST.

(PT) PRESSURE TREATED

16x16x12 FOOTINGS.

RIGHT SIDE ELEVATION

EXISTING.

6x6 POST



6x6 PT POST

16x16x12 FOOTING

6x6 PT POST





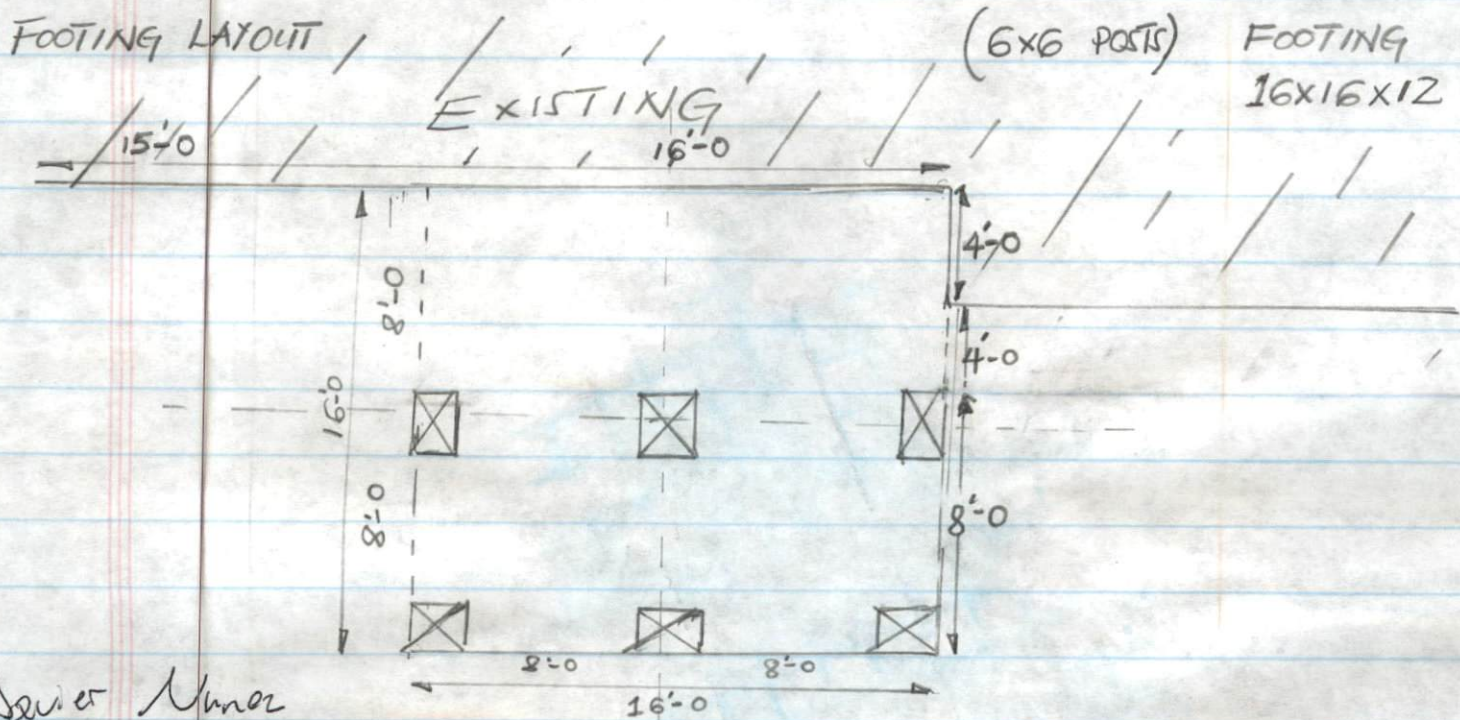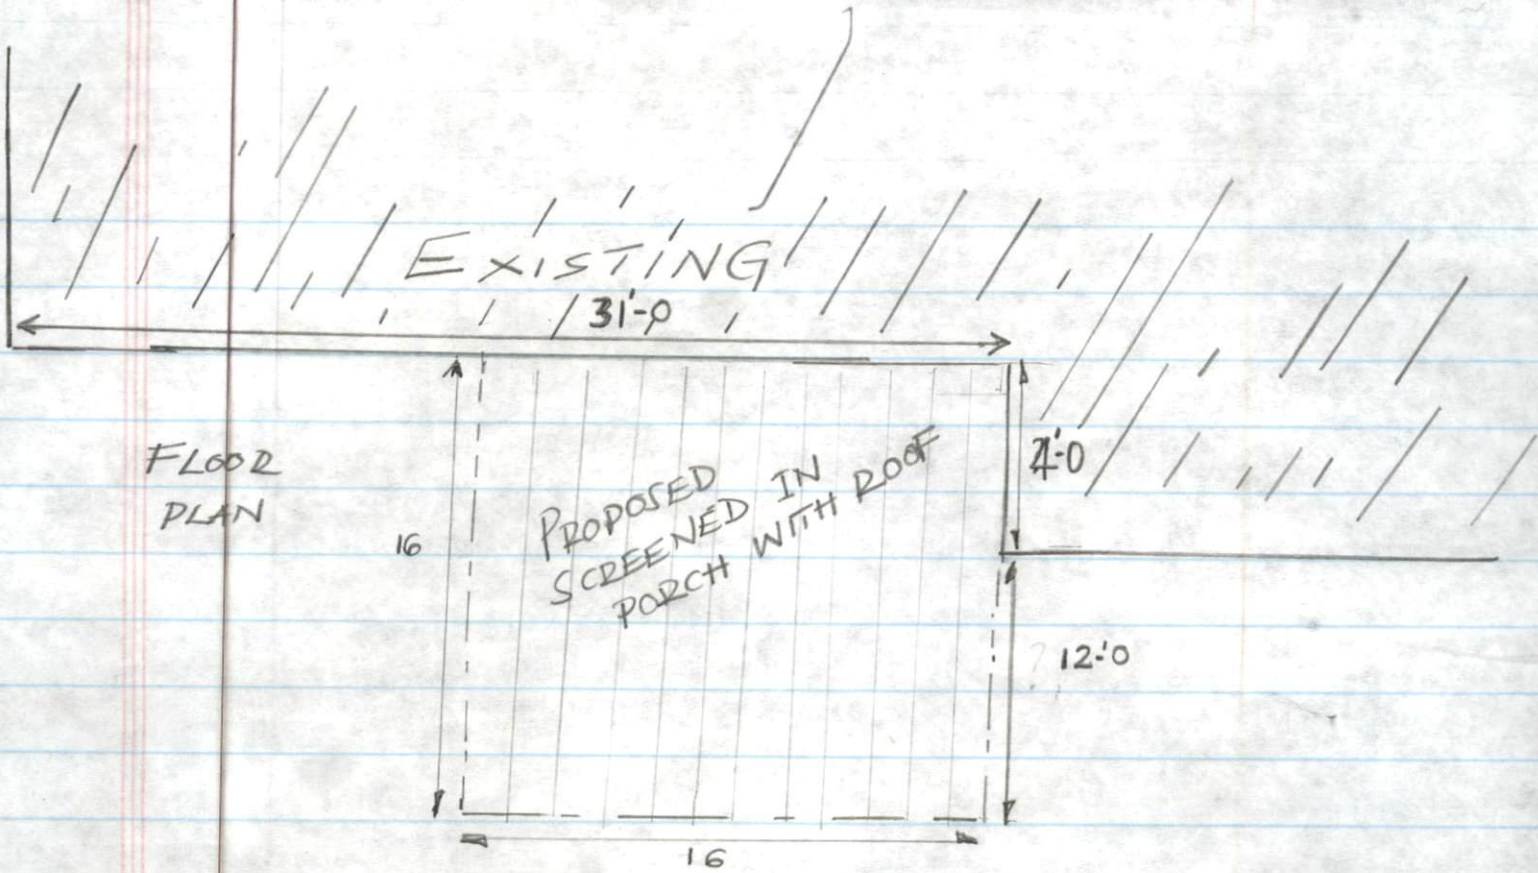

Sevier Number


919 995 0148

58 Sweet Lenny Ln  
 Lillington NC 27548


sevier Sevier 782 @ gmail.com



FLOOR JOISTS @ 16'0" C

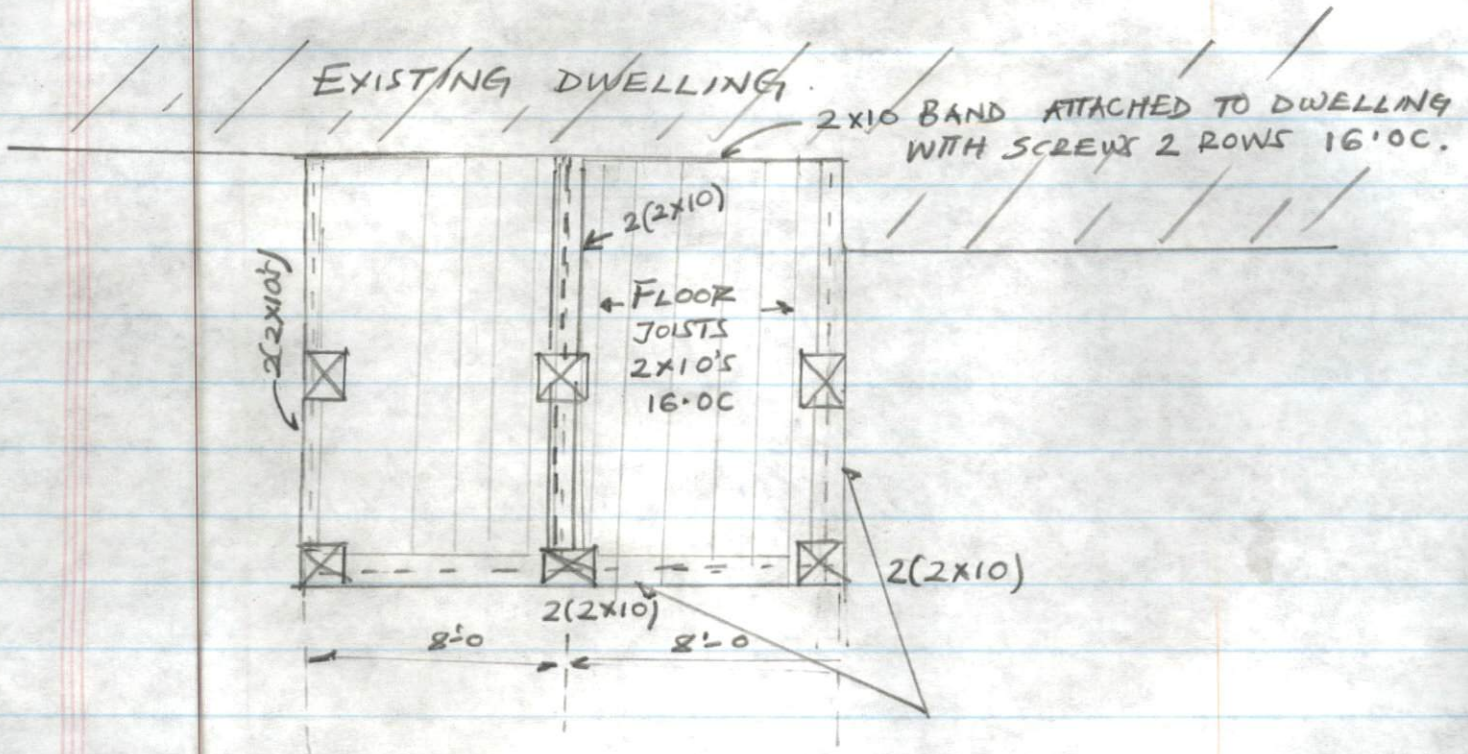

FRONT ELEVATION

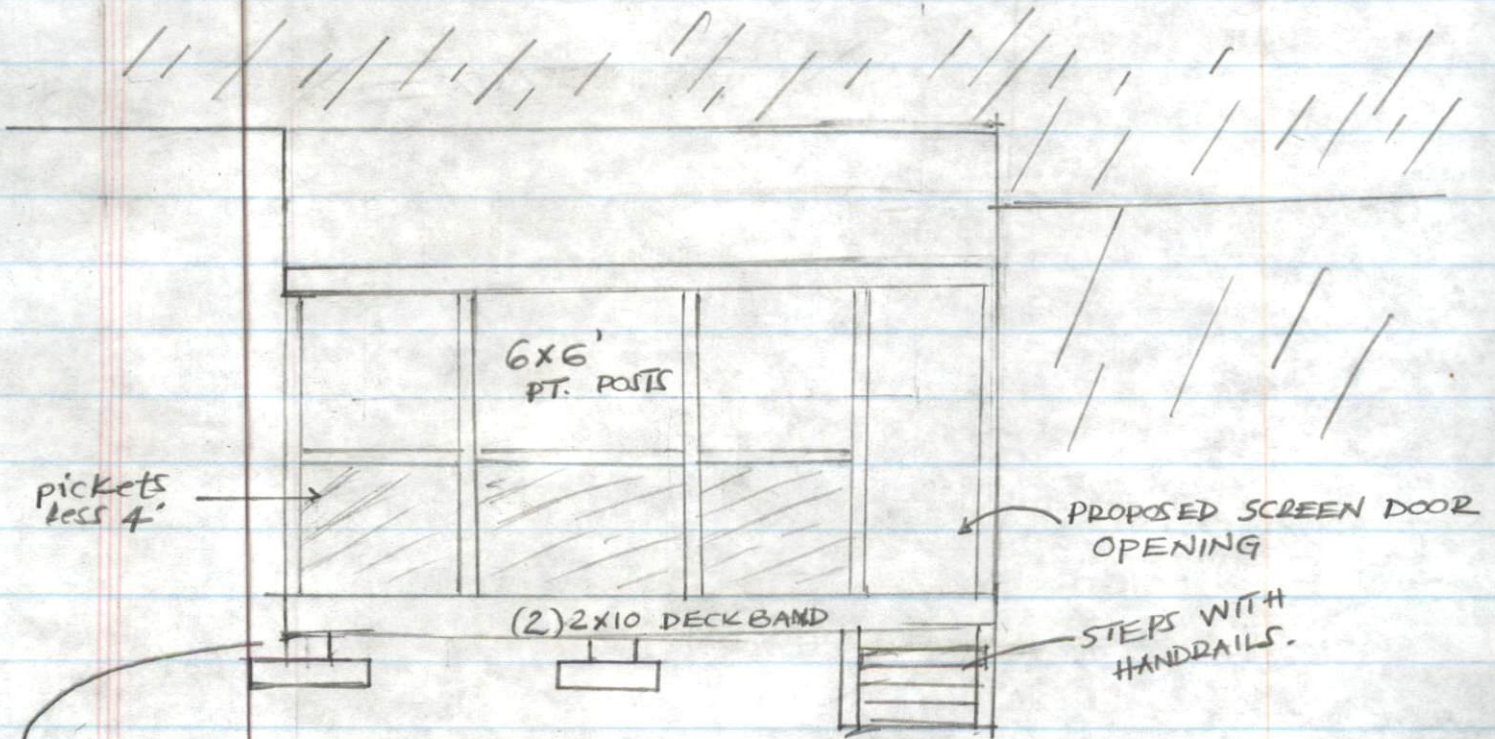

NO BRACING REQ'D

Less than 3ft off the ground.