


Howe Drawing

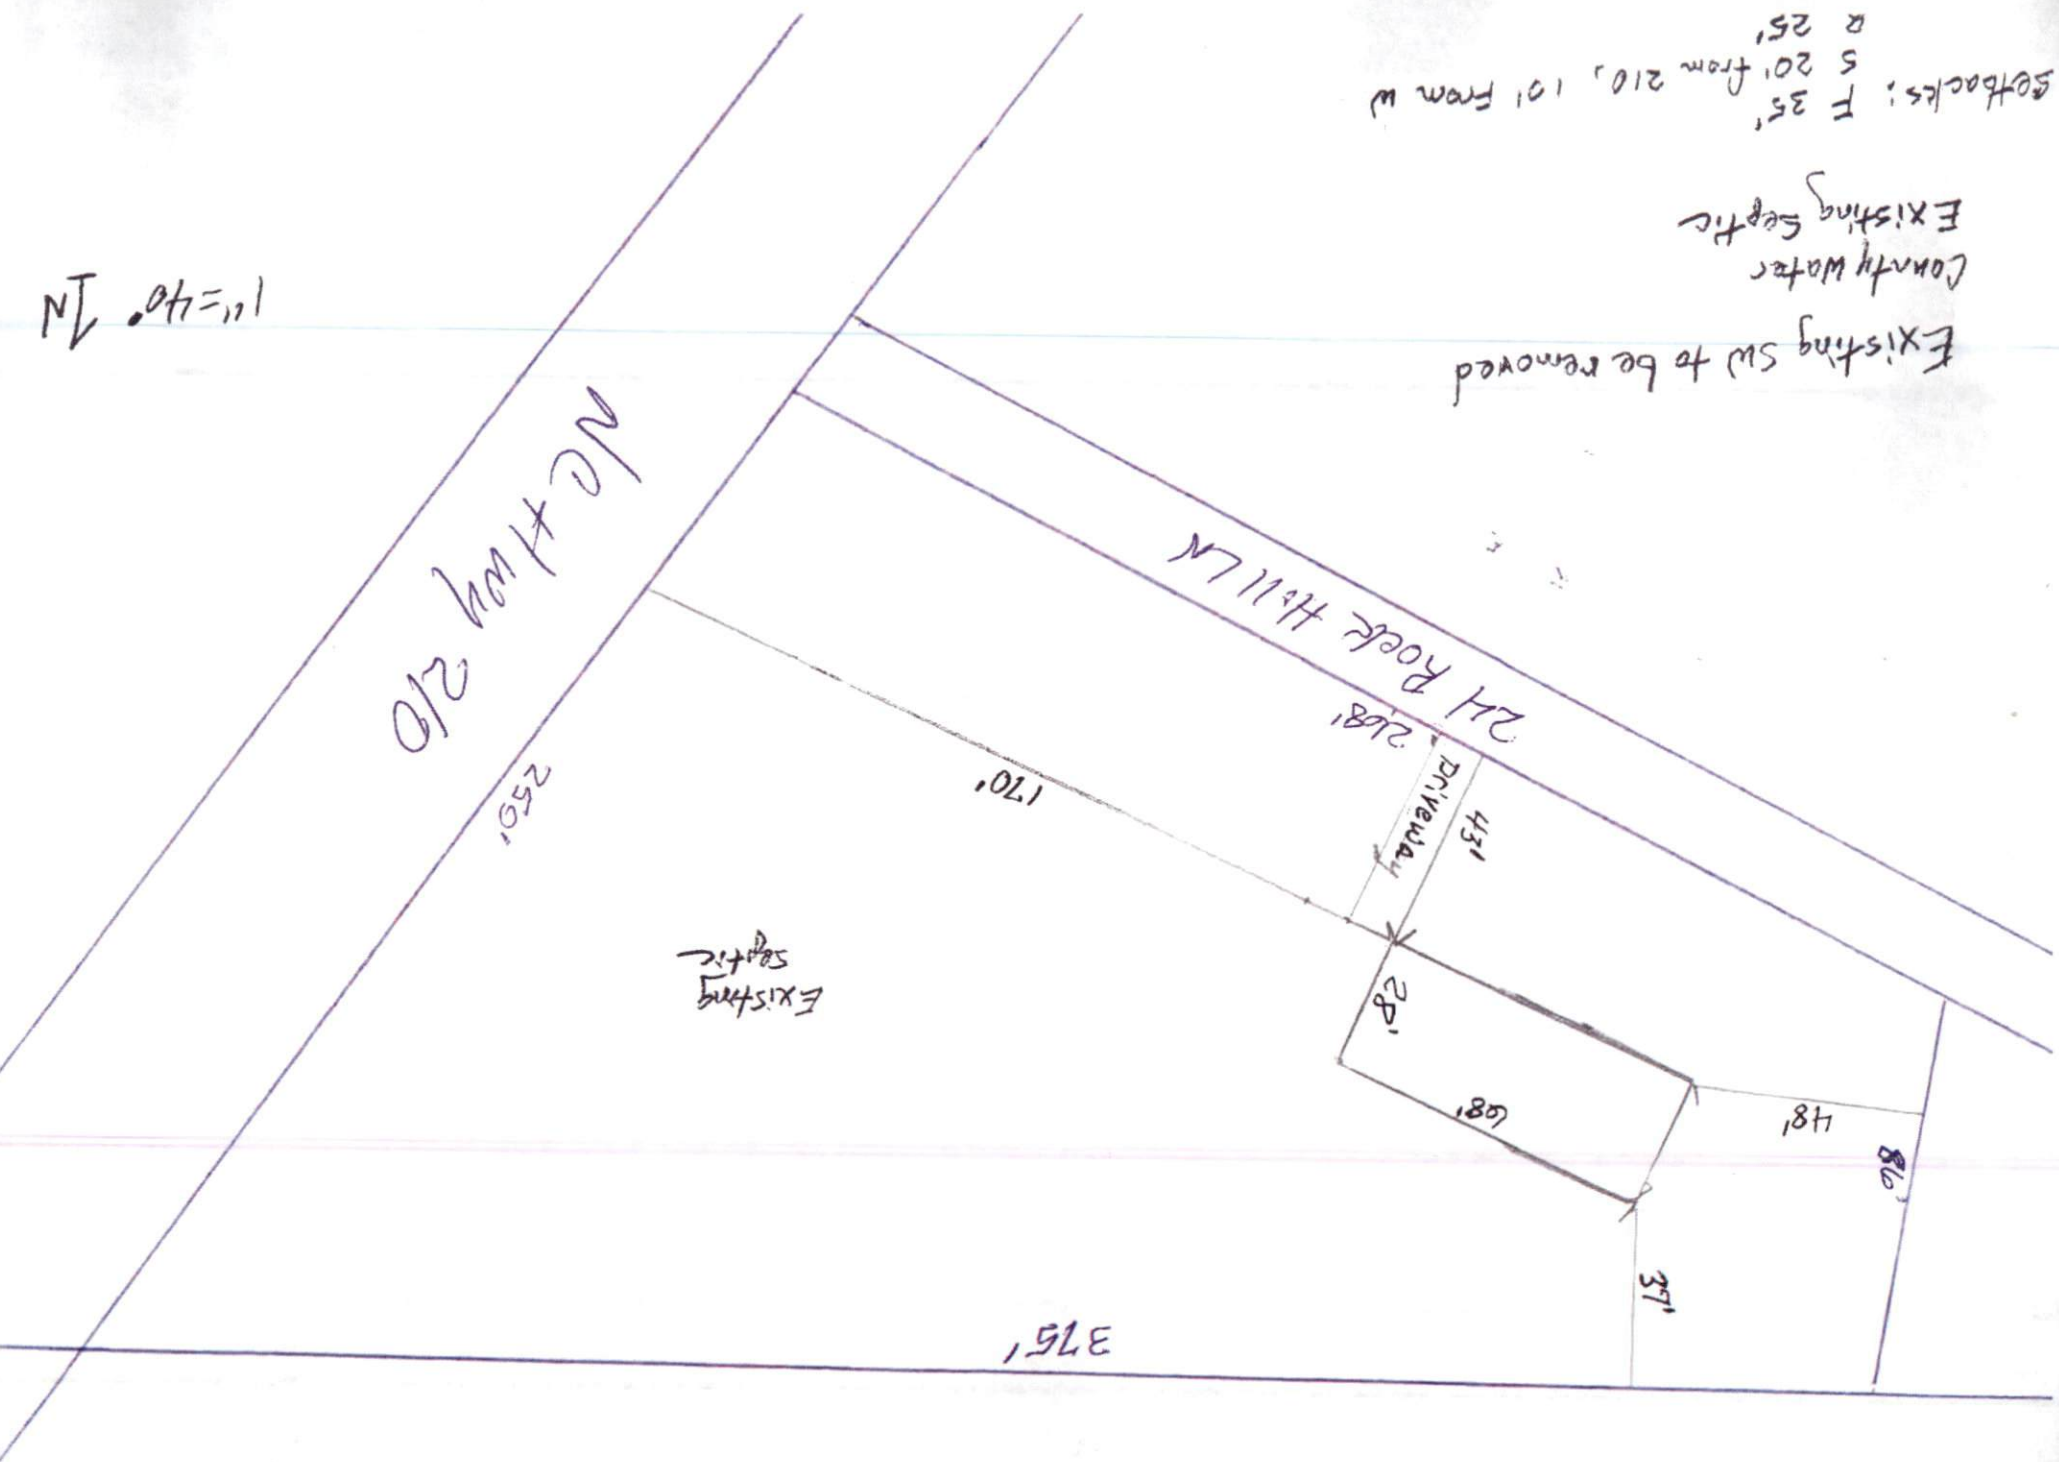

1" = 40' IN

Existing SW to be removed
County Water
Existing Septic
Setbacks: F 35'
S 20' from 210, 10' from W
R 25'