


Howe Drawing

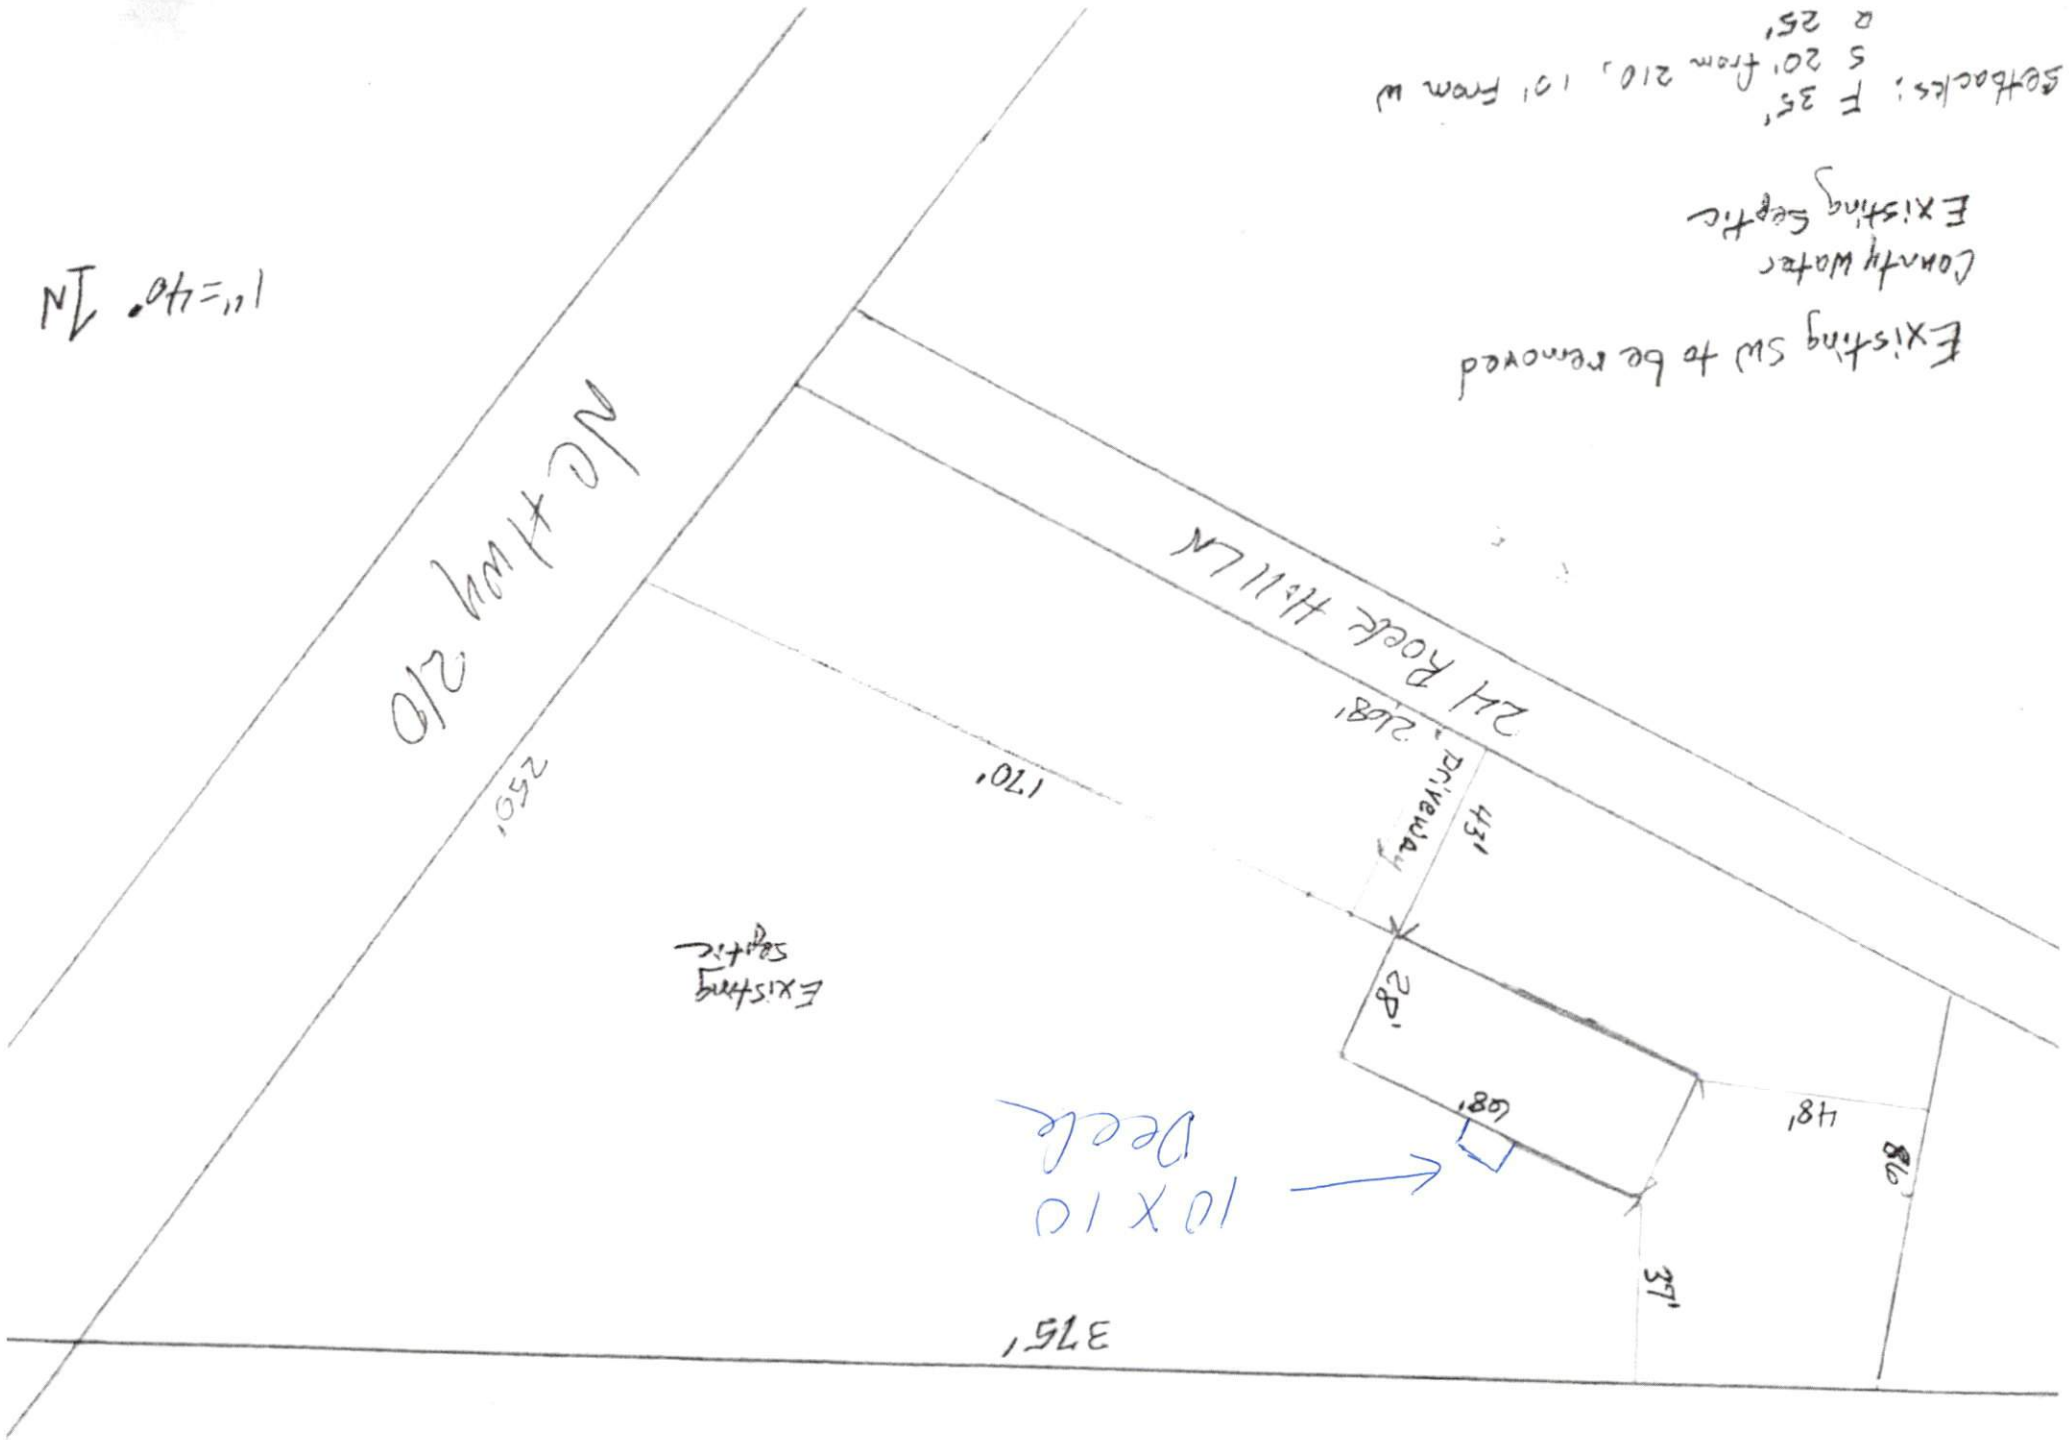

Existing SW to be removed
County water
Existing Septic
Setbacks: F 35', S 20' from 210, 10' from W
R 25'

1"=40' N