

Scale: 1/60" = 1 ft

Impervious Table

House	3588 SF
Garage	980 SF
Drive/ Walk	3809 SF
Total	8377 SF
Proposed	
Patio	1200 SF
Proposed	
Total	9577 SF

Harnett County Department of Public Health

PERMIT # S.D.2105-0019

Operation Permit

New Installation Septic Tank Nitrification Line Repair Expansion

PROPERTY LOCATION: 903 COLLINS MILL RD. (521401)

Name: (owner) STEPHENSON BLDG SUBDIVISION SOUTHERN LIVING TRUST, LOT # 3

System Installer: ADGOC ESCALATING


Basement with plumbing: Garage Number of Bedrooms 4

Type of Water Supply: Community Public Well Distance from well NA feet

System Type: 2 1/2" REDUCED SYSTEM Types V and VI Systems expire in 5 years.

(In accordance with Table V a) Owner must contact Health Department 6 months prior to expiration for permit renewal.

This system has been installed in compliance with applicable North Carolina General Statutes, Rules for Sewage Treatment and Disposal, and all conditions of the Improvement Permit and Construction Authorization.

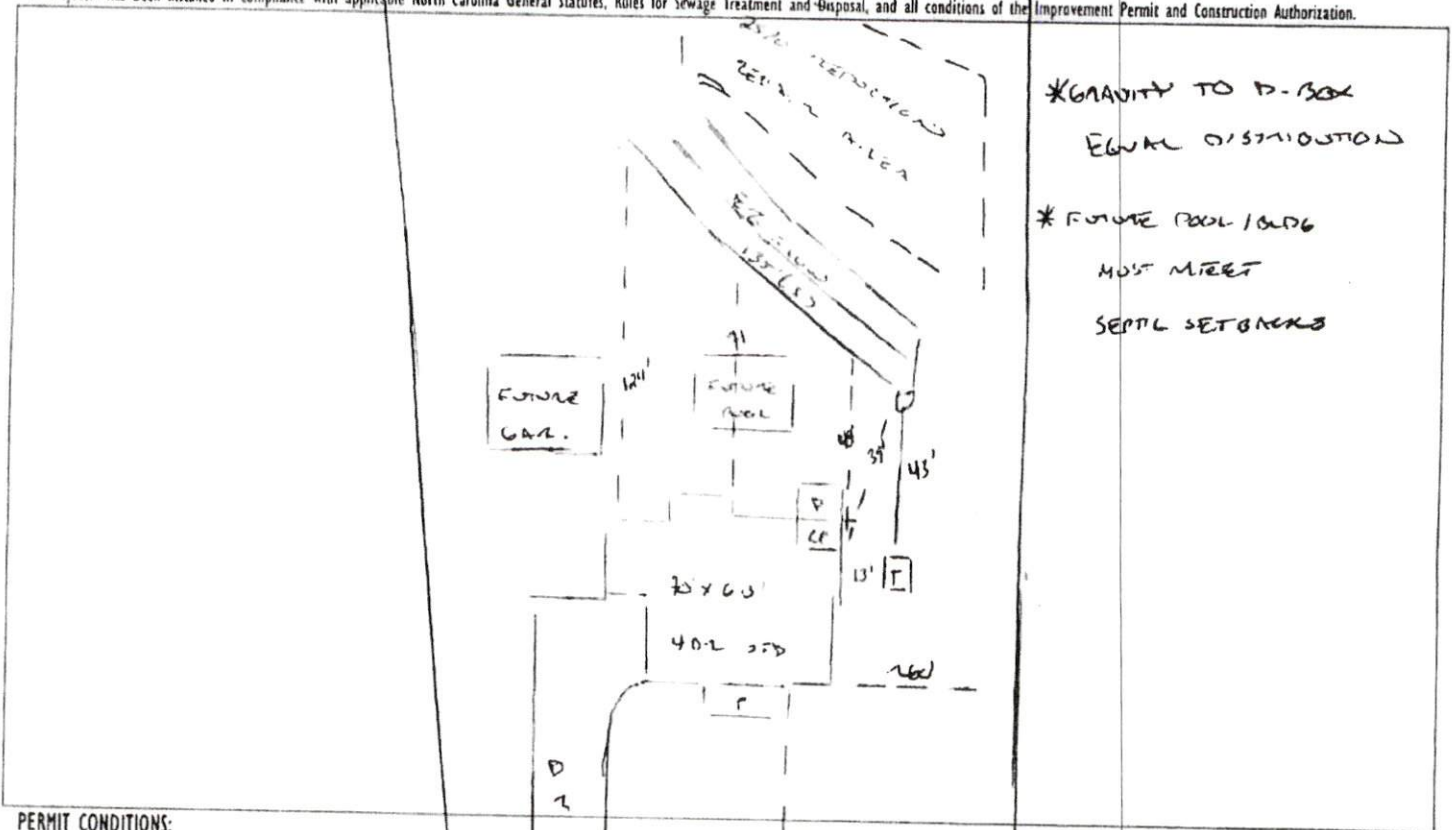

PERMIT CONDITIONS:

I. Performance: System shall perform in accordance with Rule .1961.

II. Monitoring: As required by Rule .1961.

III. Maintenance: As required by Rule .1961. Other: _____

Subsurface system operator required? Yes No

If yes, see attached sheet for additional operation conditions, maintenance and reporting.

IV. Operation: COLLINS MILL RD. (521401)

V. Other: _____

D-Box Pump Alarm H2O Line PWR Line

Following are the specifications for the sewage disposal system on the above captioned property.

Type of system: Conventional Other EE FLOW Septic Tank: 125G gallons Pump Tank: _____ gallons

Subsurface Drainage Field No. of ditches 3 exact length of each ditch 135 feet width of ditches 3 feet depth of ditches 18 inches

French Drain Required: _____ Linear feet

Authorized State Agent [Signature]

Date 11/30/2021