



Base footings shall be 24"x24" minimum

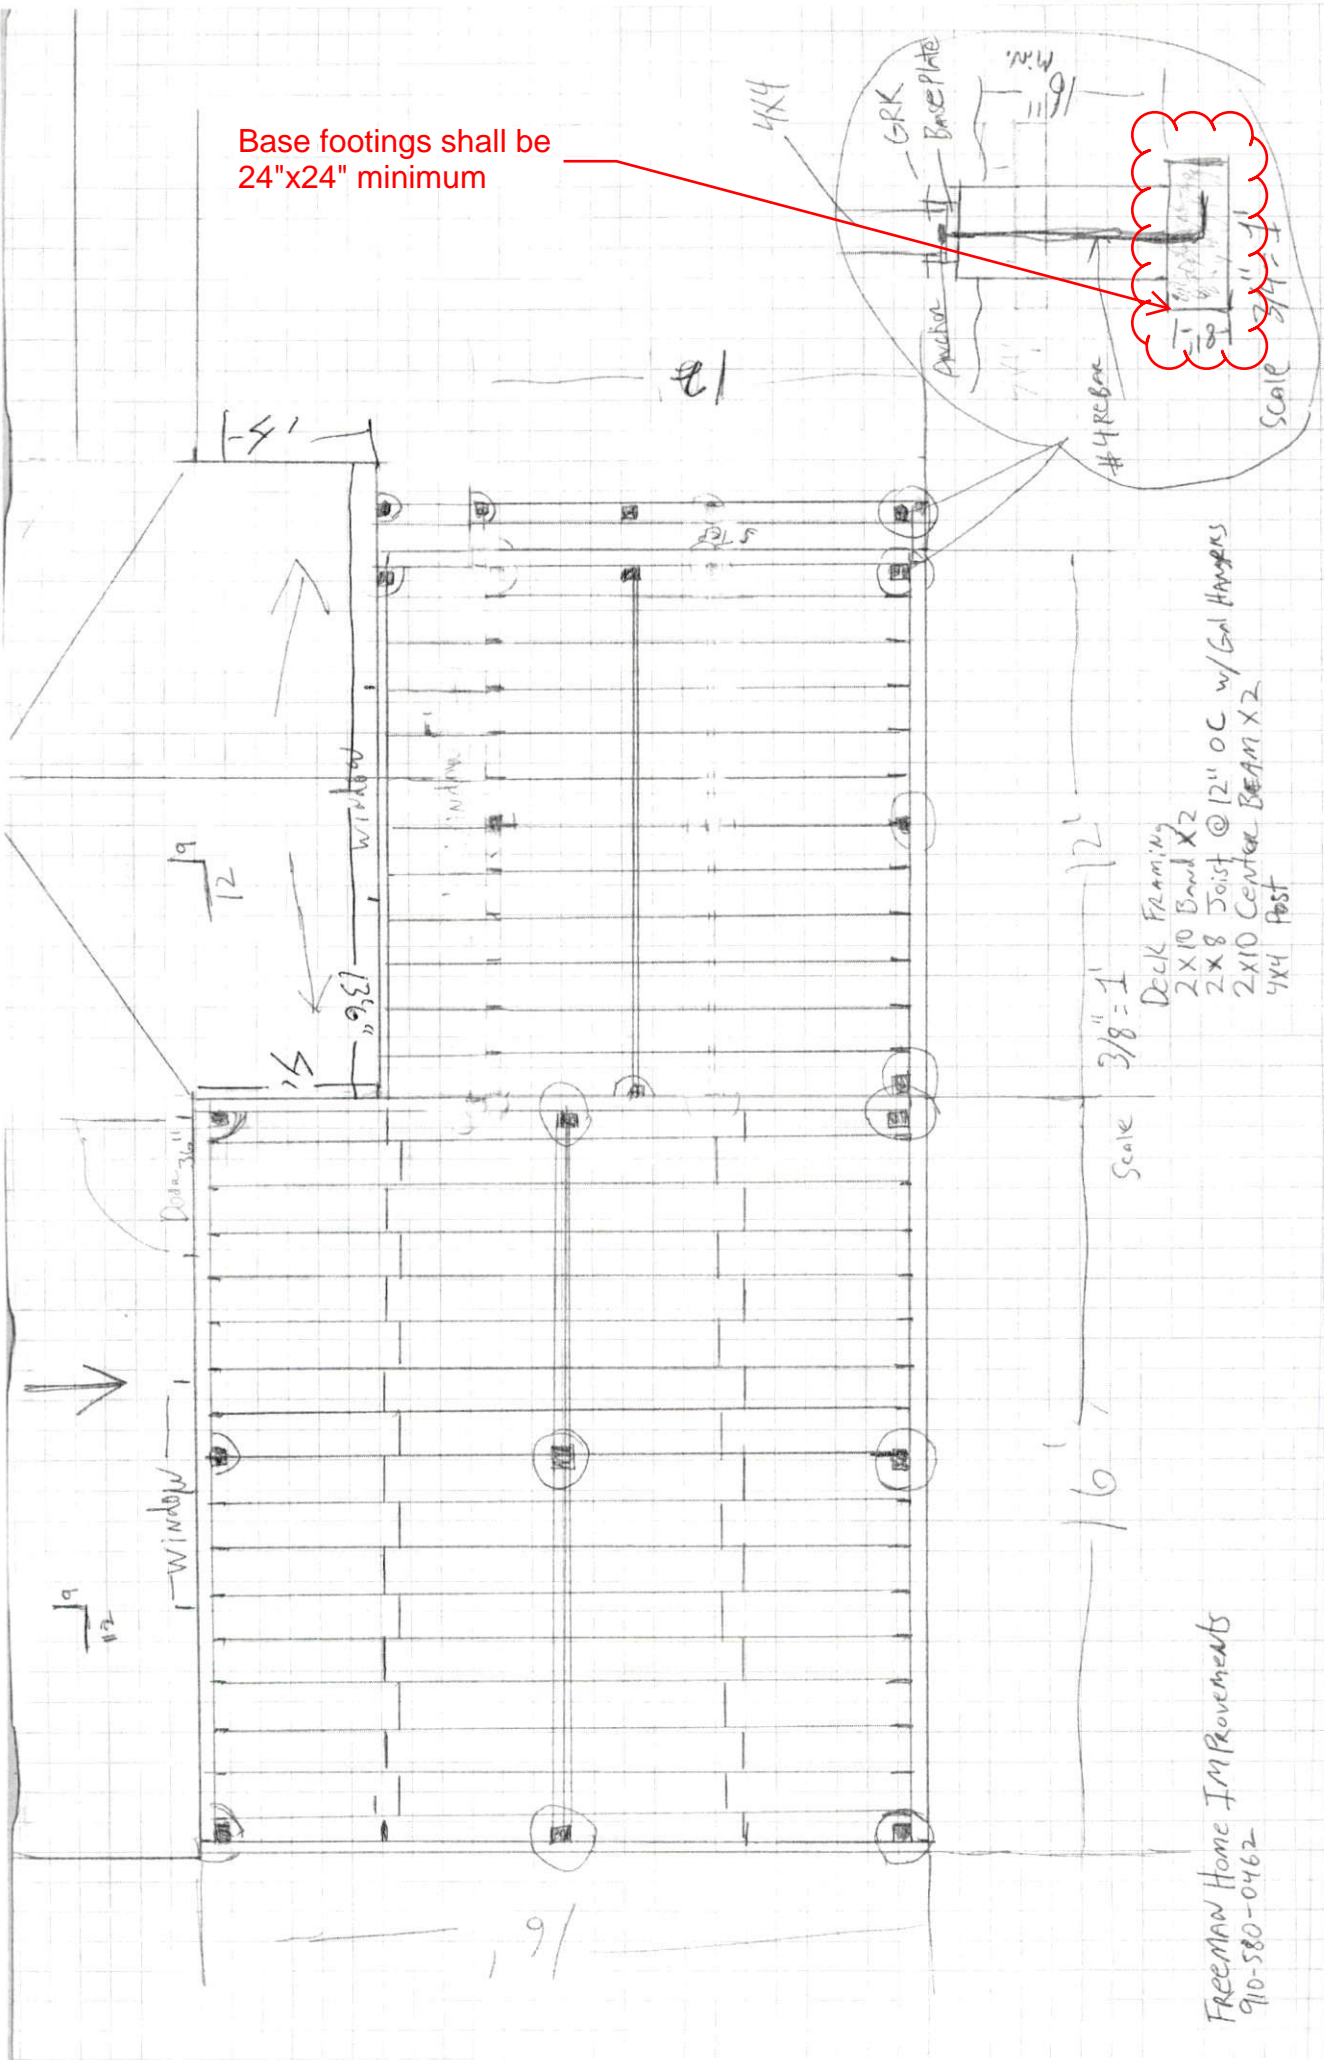


- Deck Framing
- 2x10 Board X2
- 2x8 Joist @ 12" OC w/ Gal Hangers
- 2x10 Center Beam X2
- 4x4 Post

Freeman Home Improvements
910-580-0462

Freeman Home Improvements
910-580-0462

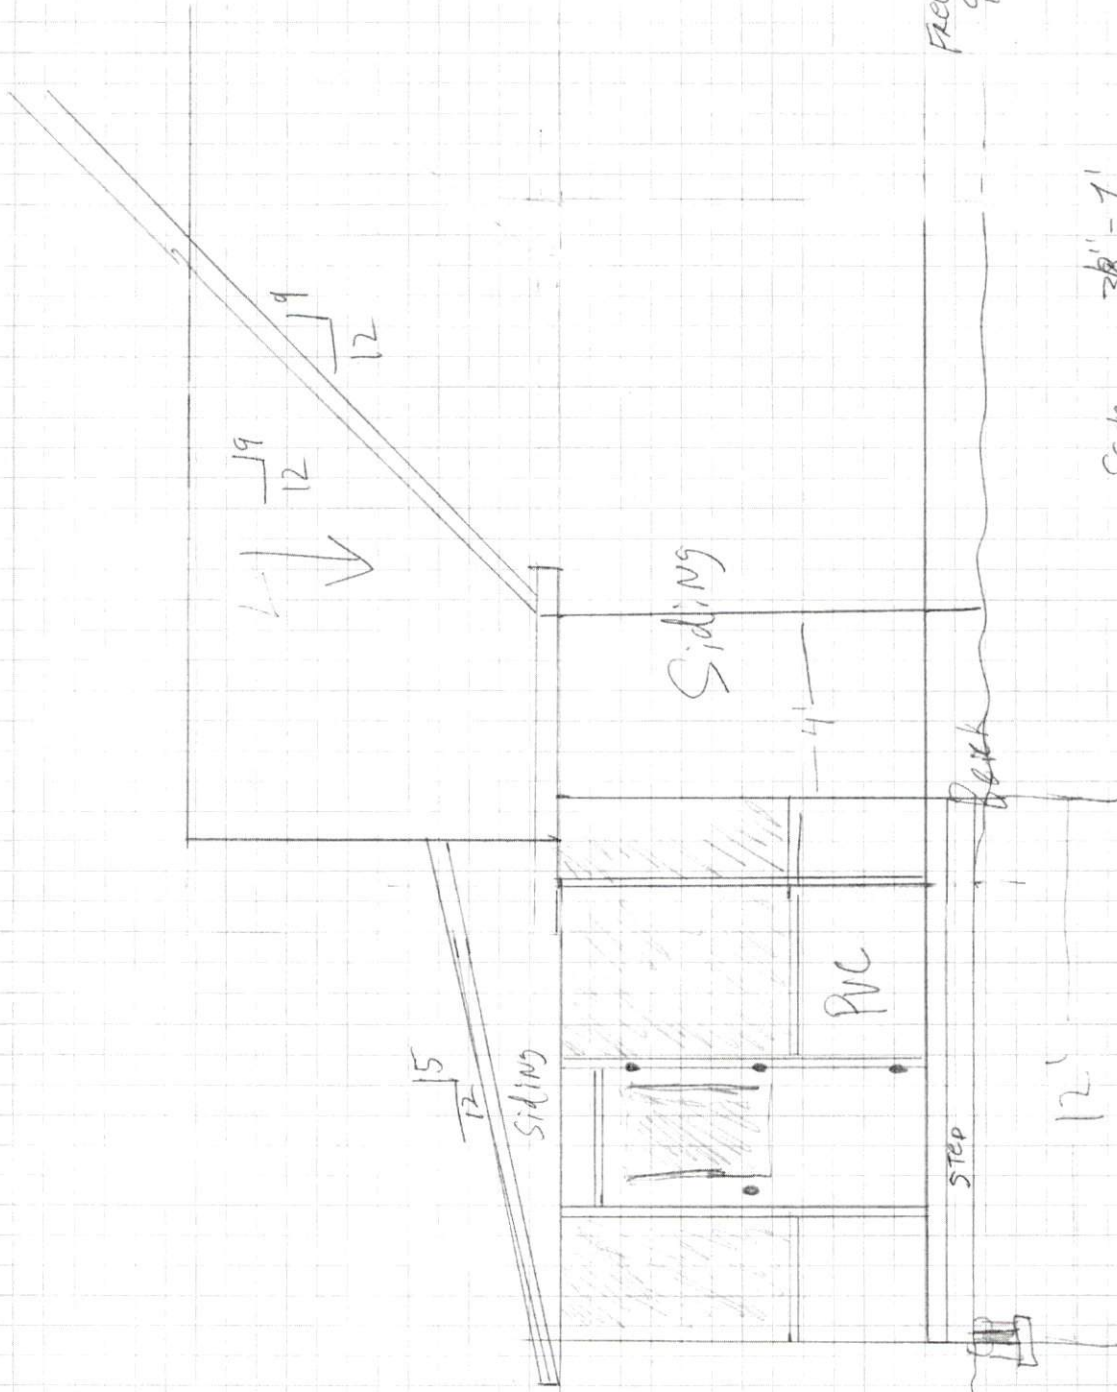

Scale 3/8" = 1'

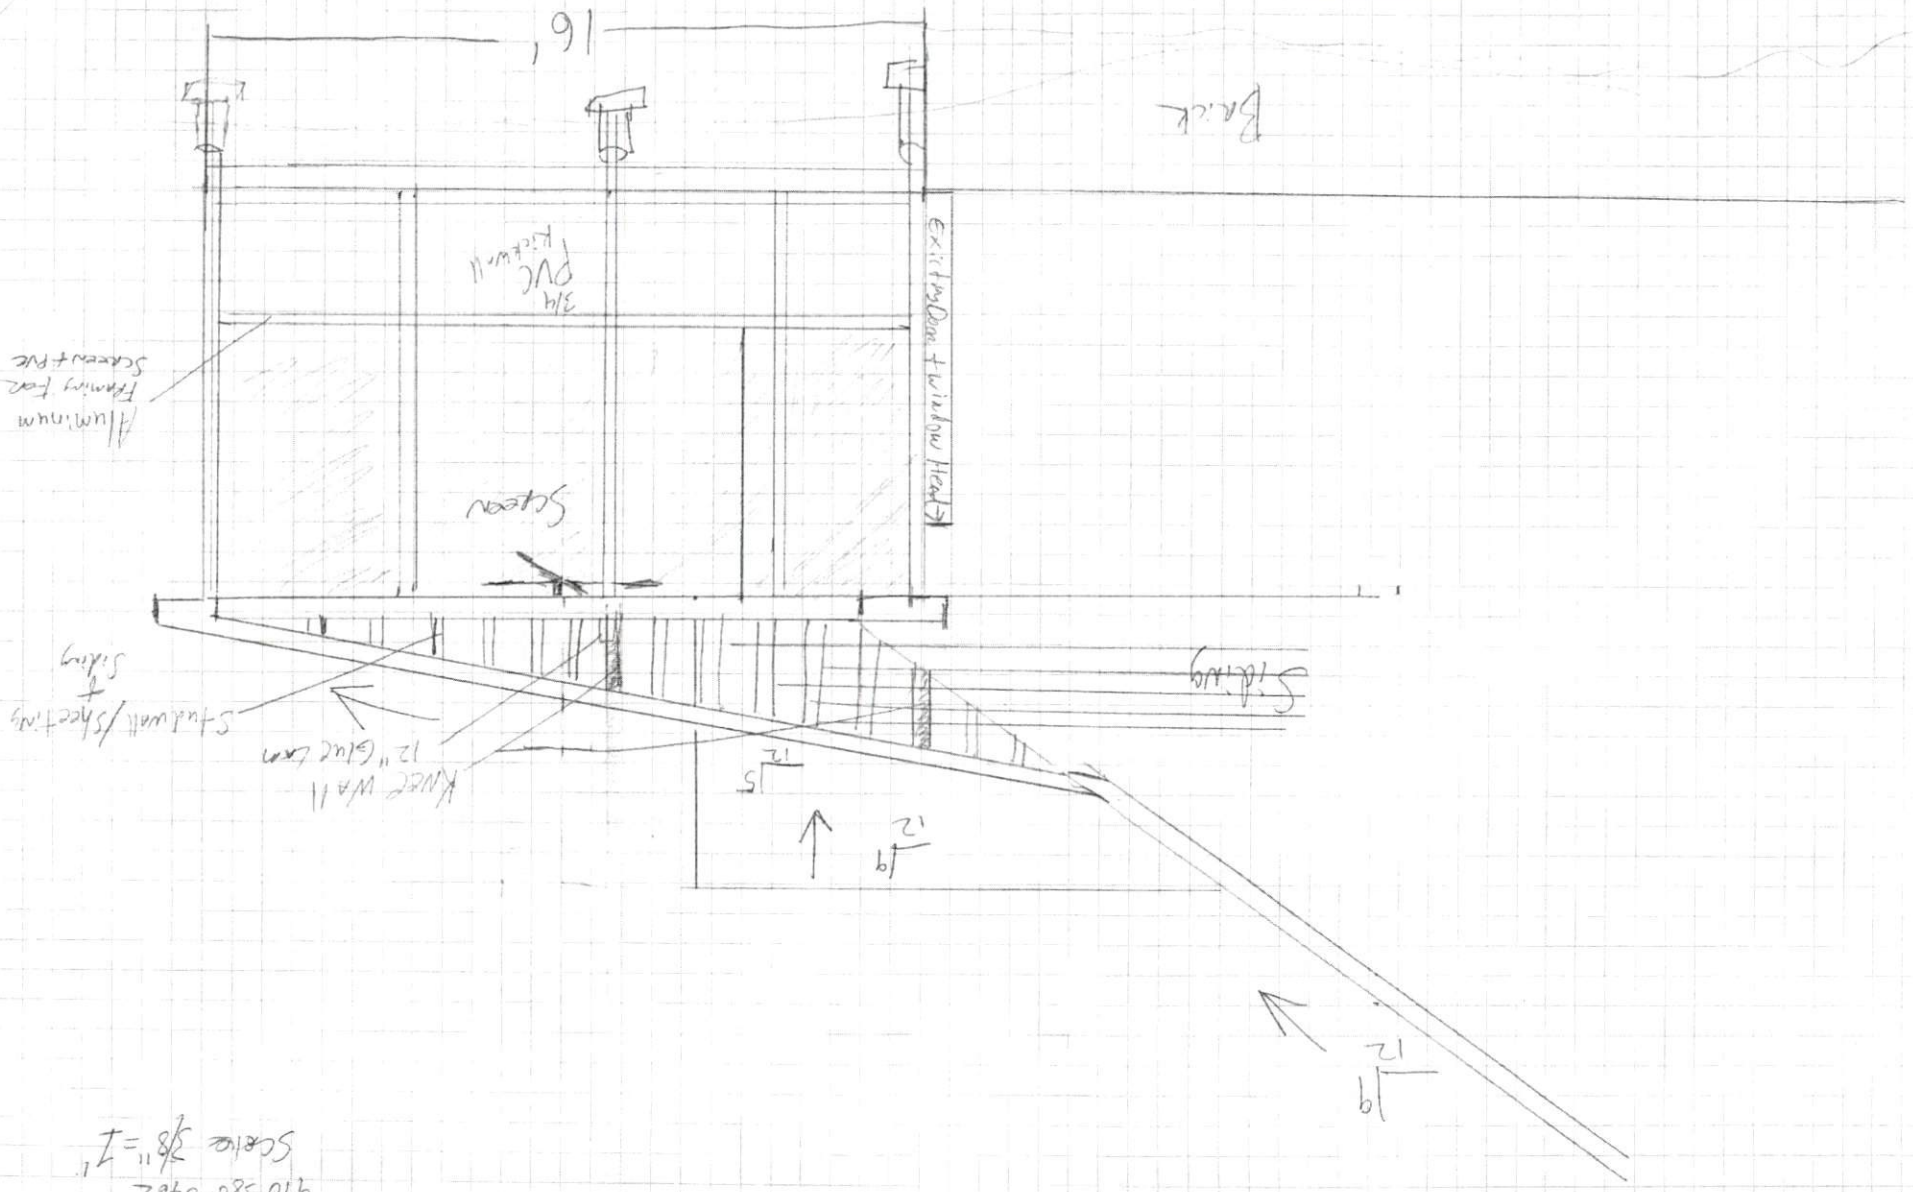

Freeman Home Improvements
 910-580-0462
 Scale 3/8" = 1"

Freemond Home Improvements

910-580-0462

Scale $\frac{3}{8}'' = 1'$

