


Scale 3/8" = 1'  
 Freeman Home  
 Improvements  
 910580-0162


5/9/12

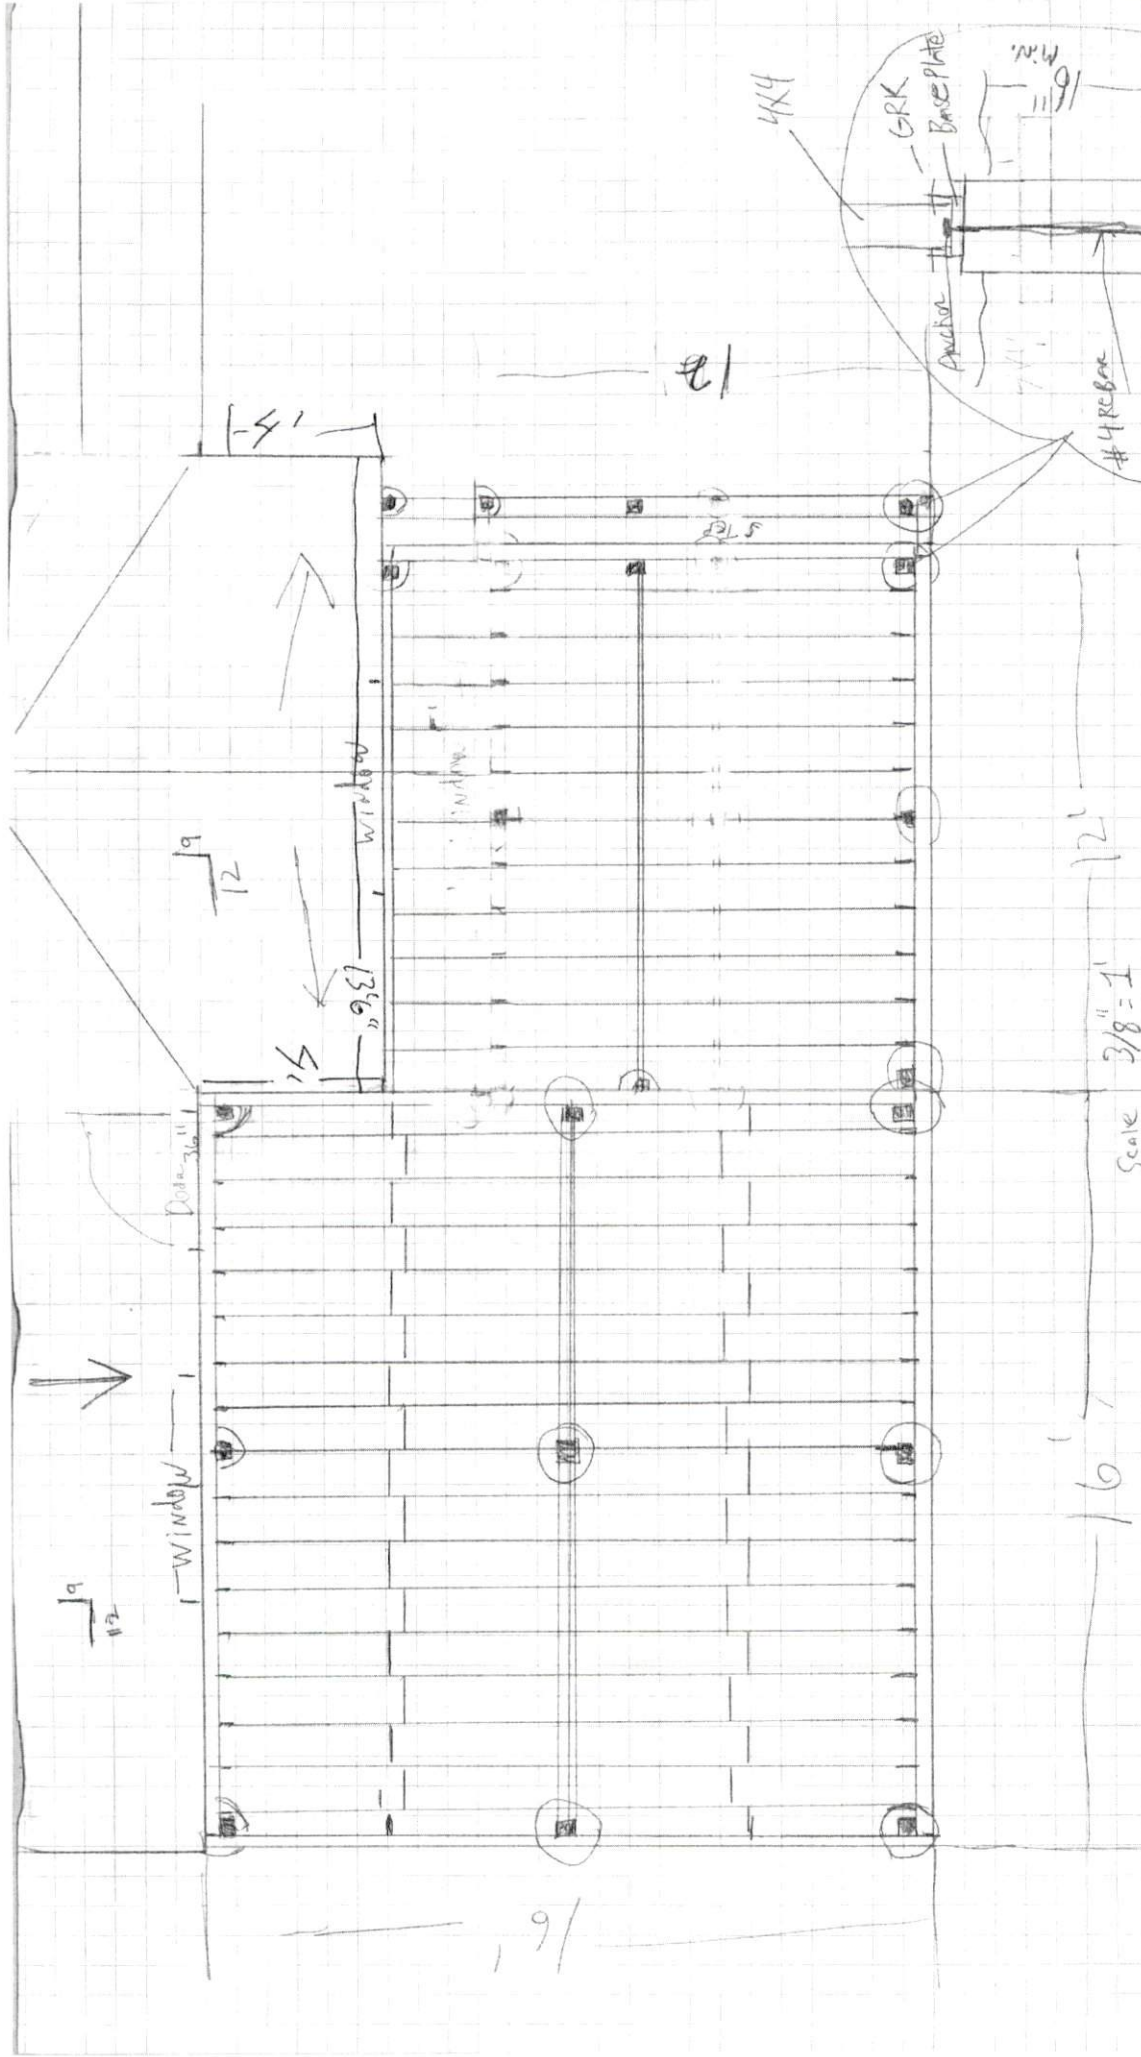


Deck Framing  
 2x10 Board X2  
 2x8 Joist @ 12" OC w/ Gal Hangers  
 2x10 Center Beam X2  
 4x4 Post

Scale 3/8" = 1'

Freeman Home Improvements  
 910-580-0462

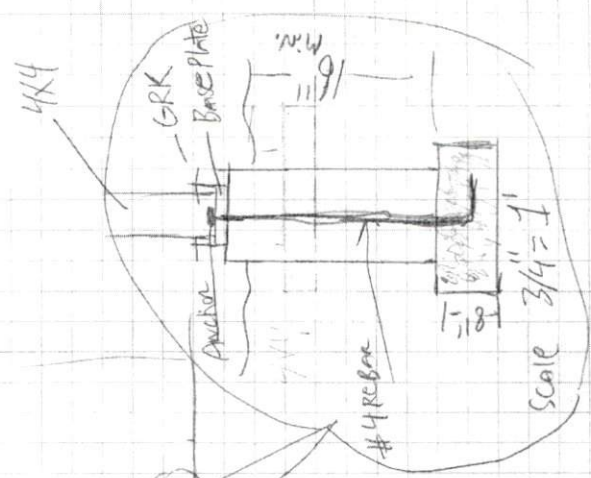




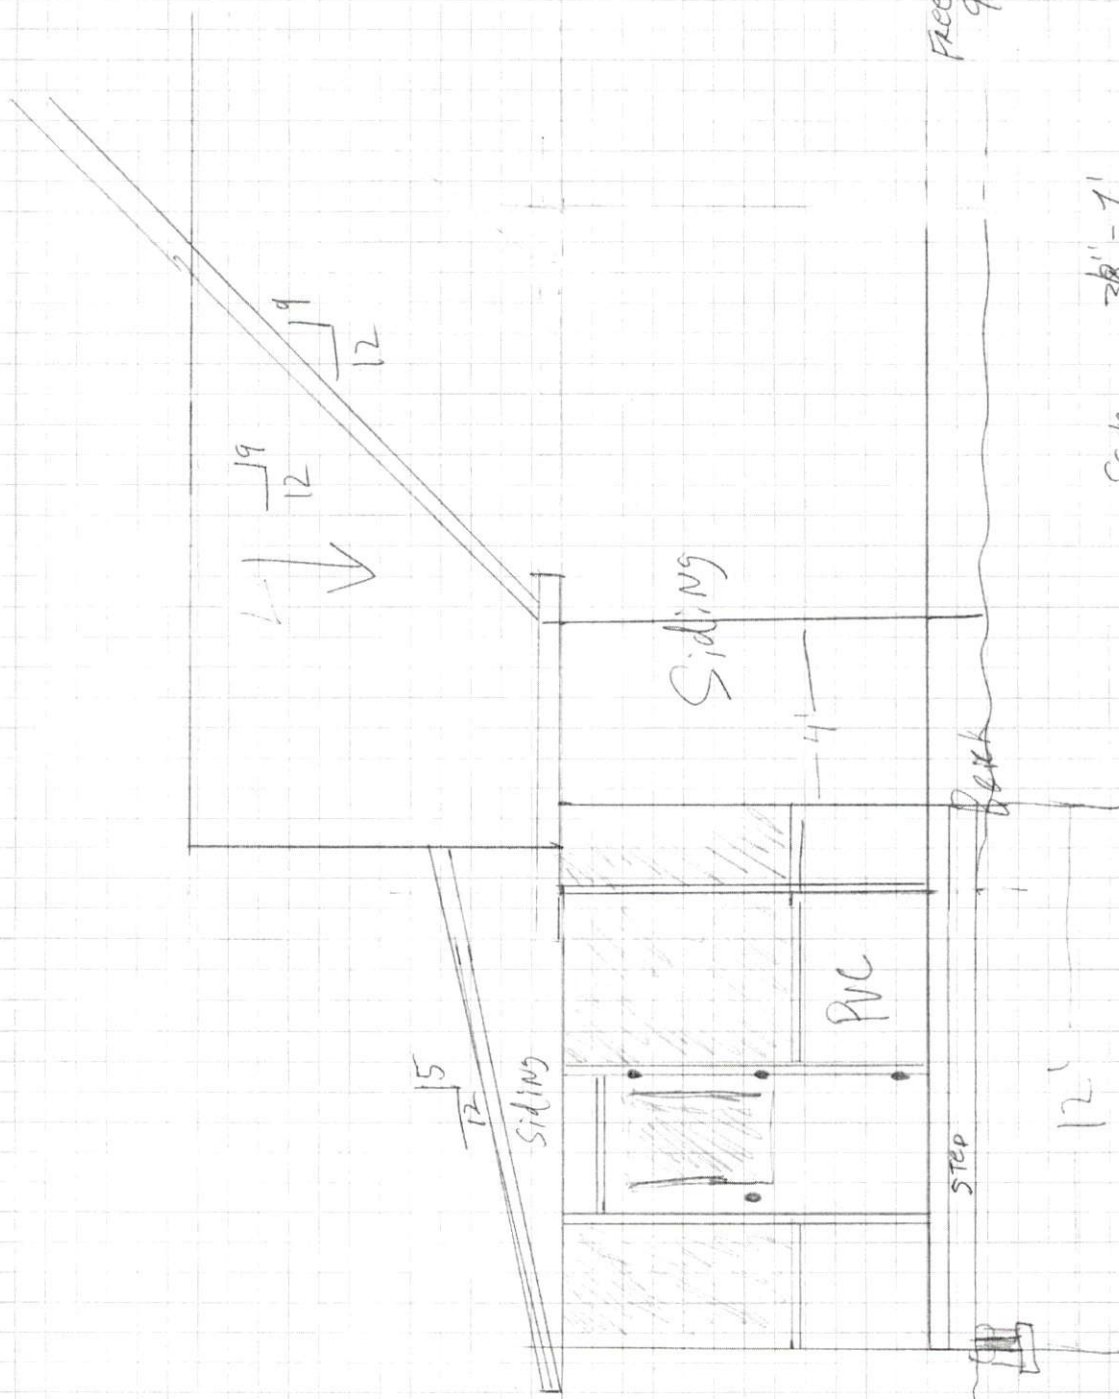

Freeman Home Improvements  
910-580-0462

Scale 3/8" = 1'

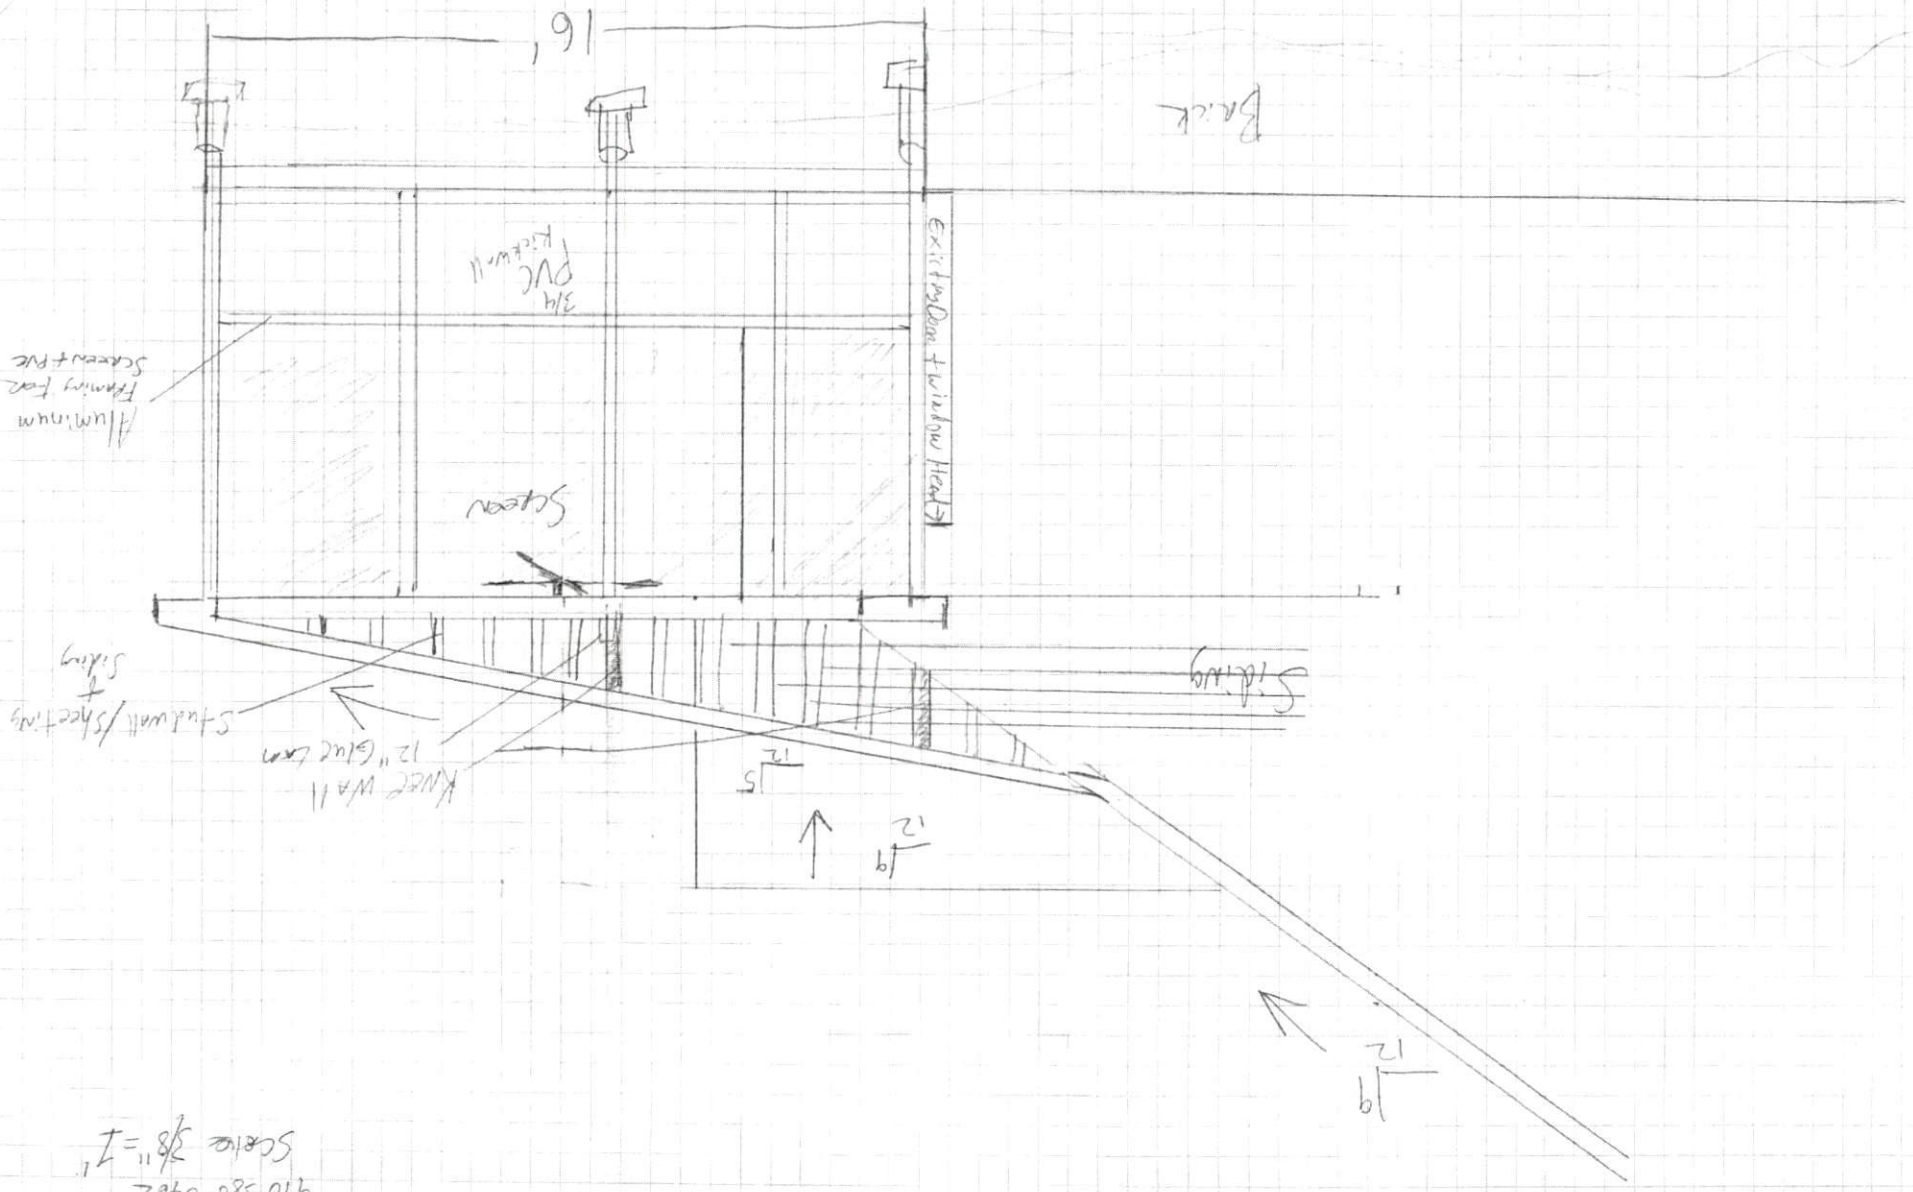

Freeman Home Improvements  
 910-580-0462  
 Scale 3/8" = 1"

Freemond Home Improvements

910-580-0462

Scale  $\frac{3}{8}'' = 1'$

