

PROJECT
 DANIEL & SARANTHA THOMAS
 1360 GREGORY CIRCLE
 WILMINGTON, NC 27546
 Builder
 CAPRIAN RUMBLE & CONSTRUCTION
 811 GARDEN ST.
 WILMINGTON NC 27546
 (919) 602-4890

EXISTING
 ROOF

2-2X10 PLATE
 FOR RR

EXISTING FLASHING
 WITH FLASHING
 EXISTING FRENCH DOOR
 VIF 2X10 HEADER


ALL UPPER & LOWER
 BRANDS 2-2X10
 NEW

2-1-9.25 LVL
 RIDGE

2X10
 12" OC
 FS


2X8 CS 16" OC

2-2X10 BAND
 ABOVE AND BELOW

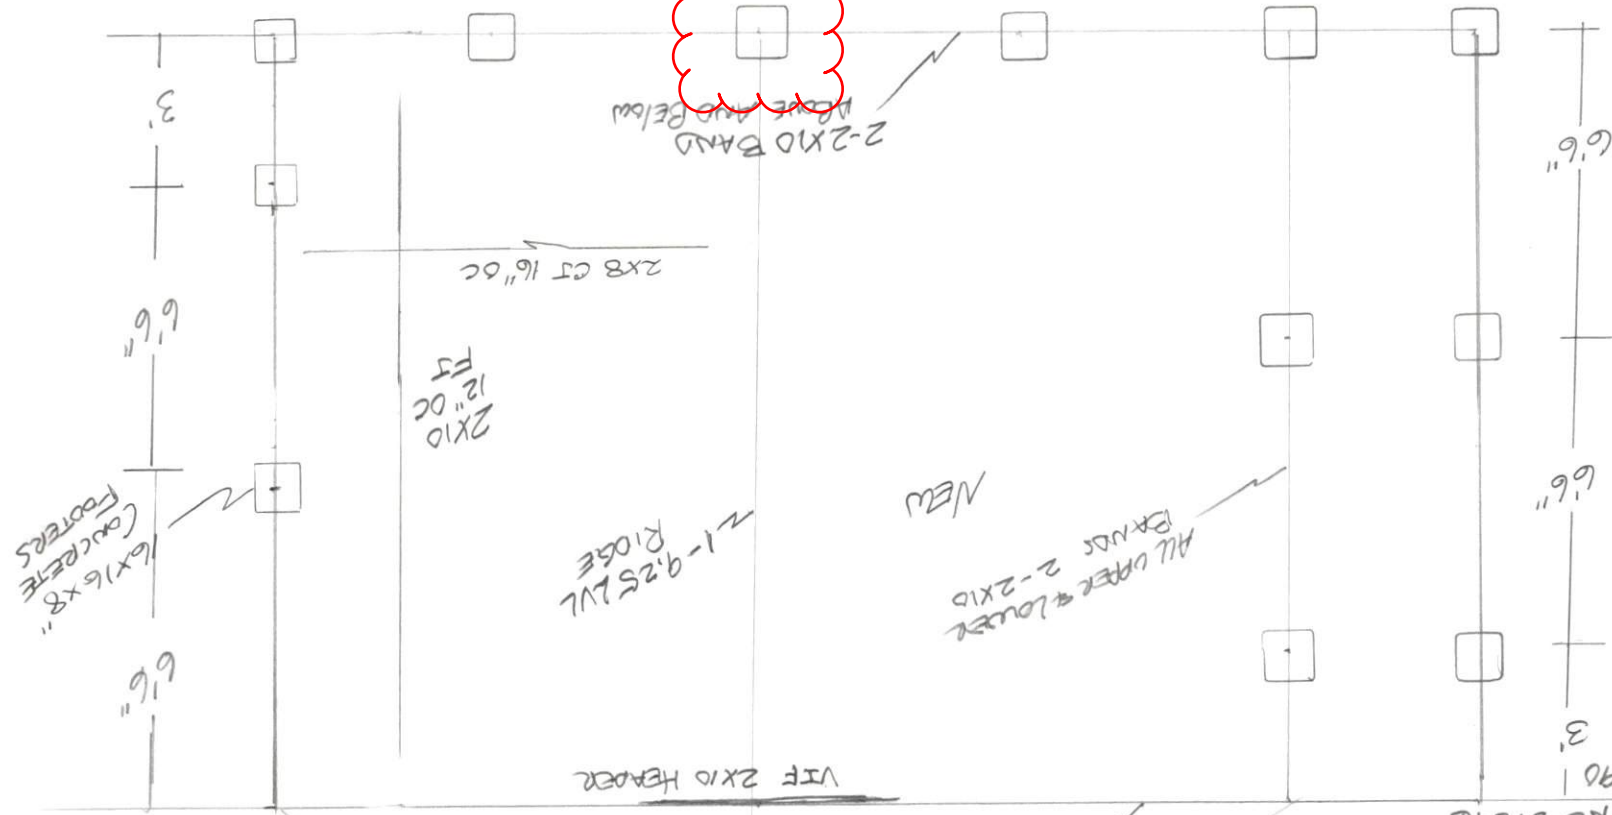

Enlarge this footing
 for ridge beam
 support




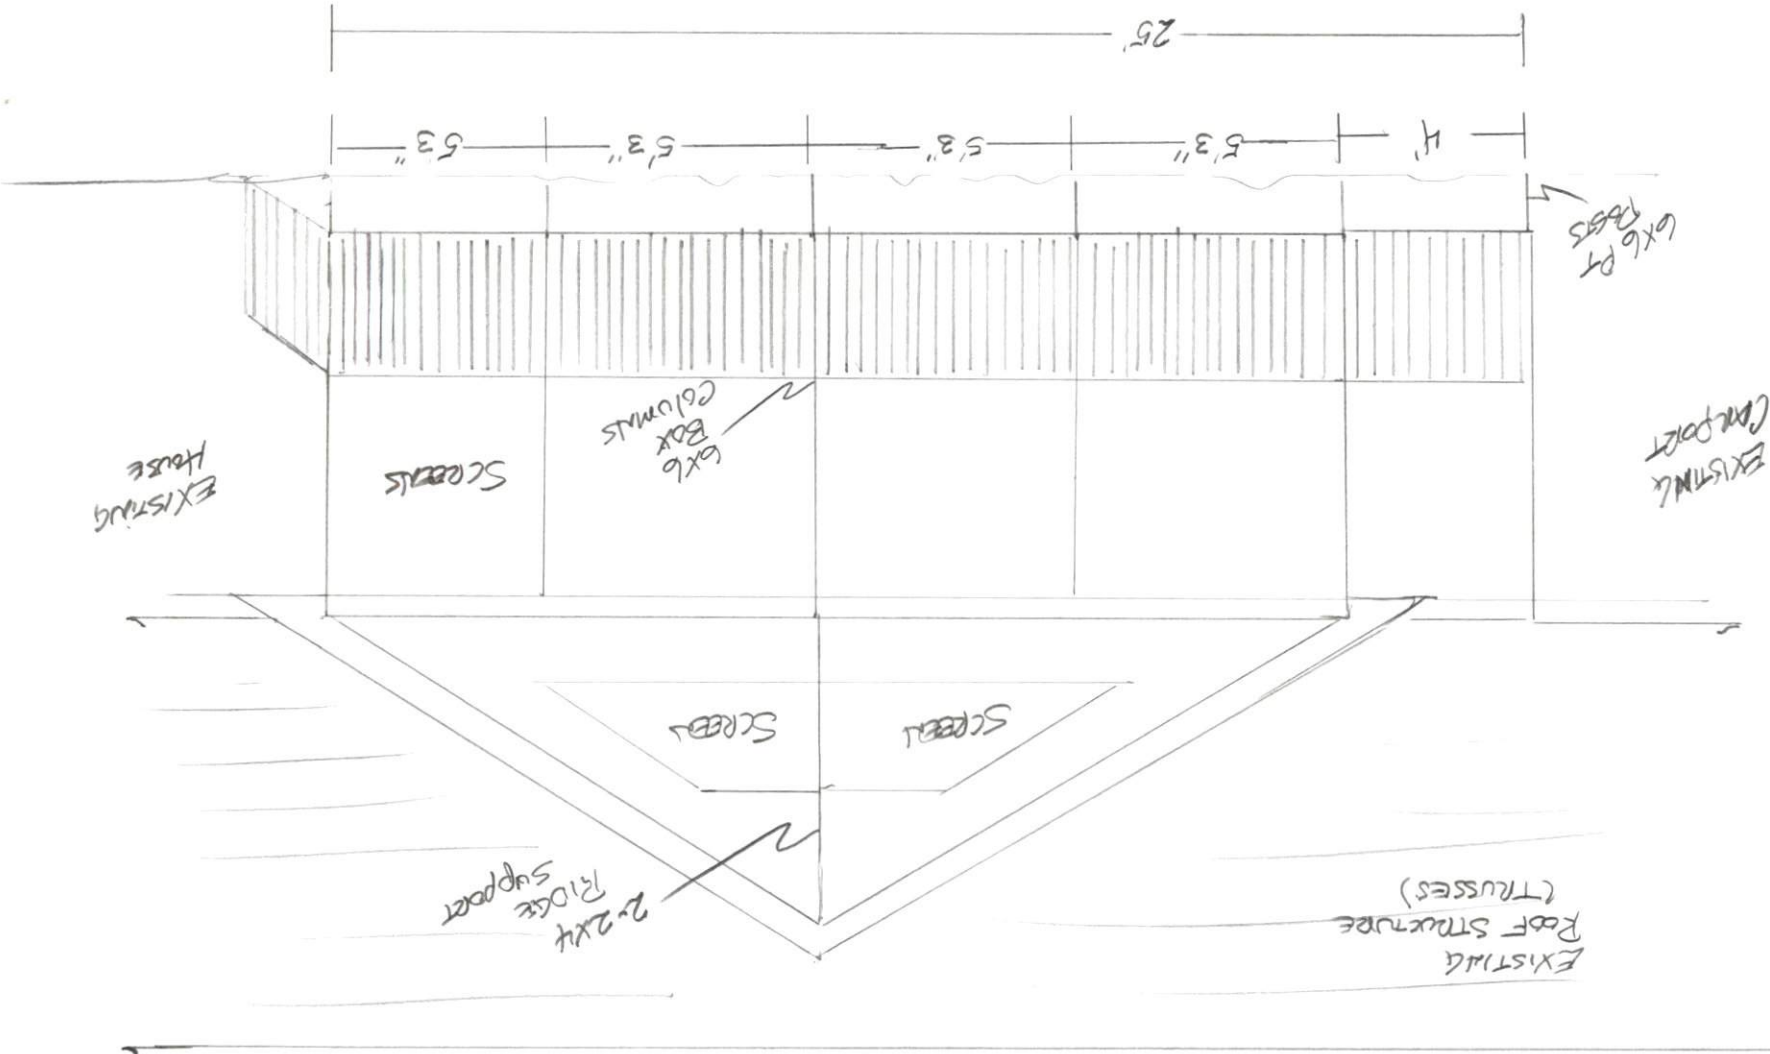

BUILDER
 CAROLINA MODELING & CONSTRUCTION
 811 GARDEN ST
 WILMINGTON, NC 27546
 (919) 602-4890

PROJECT
 DANIEL & SPANNA THOMAS
 1360 GREGORY CIRCLE
 WILMINGTON, NC 27546

LEFT SIDE VIEW

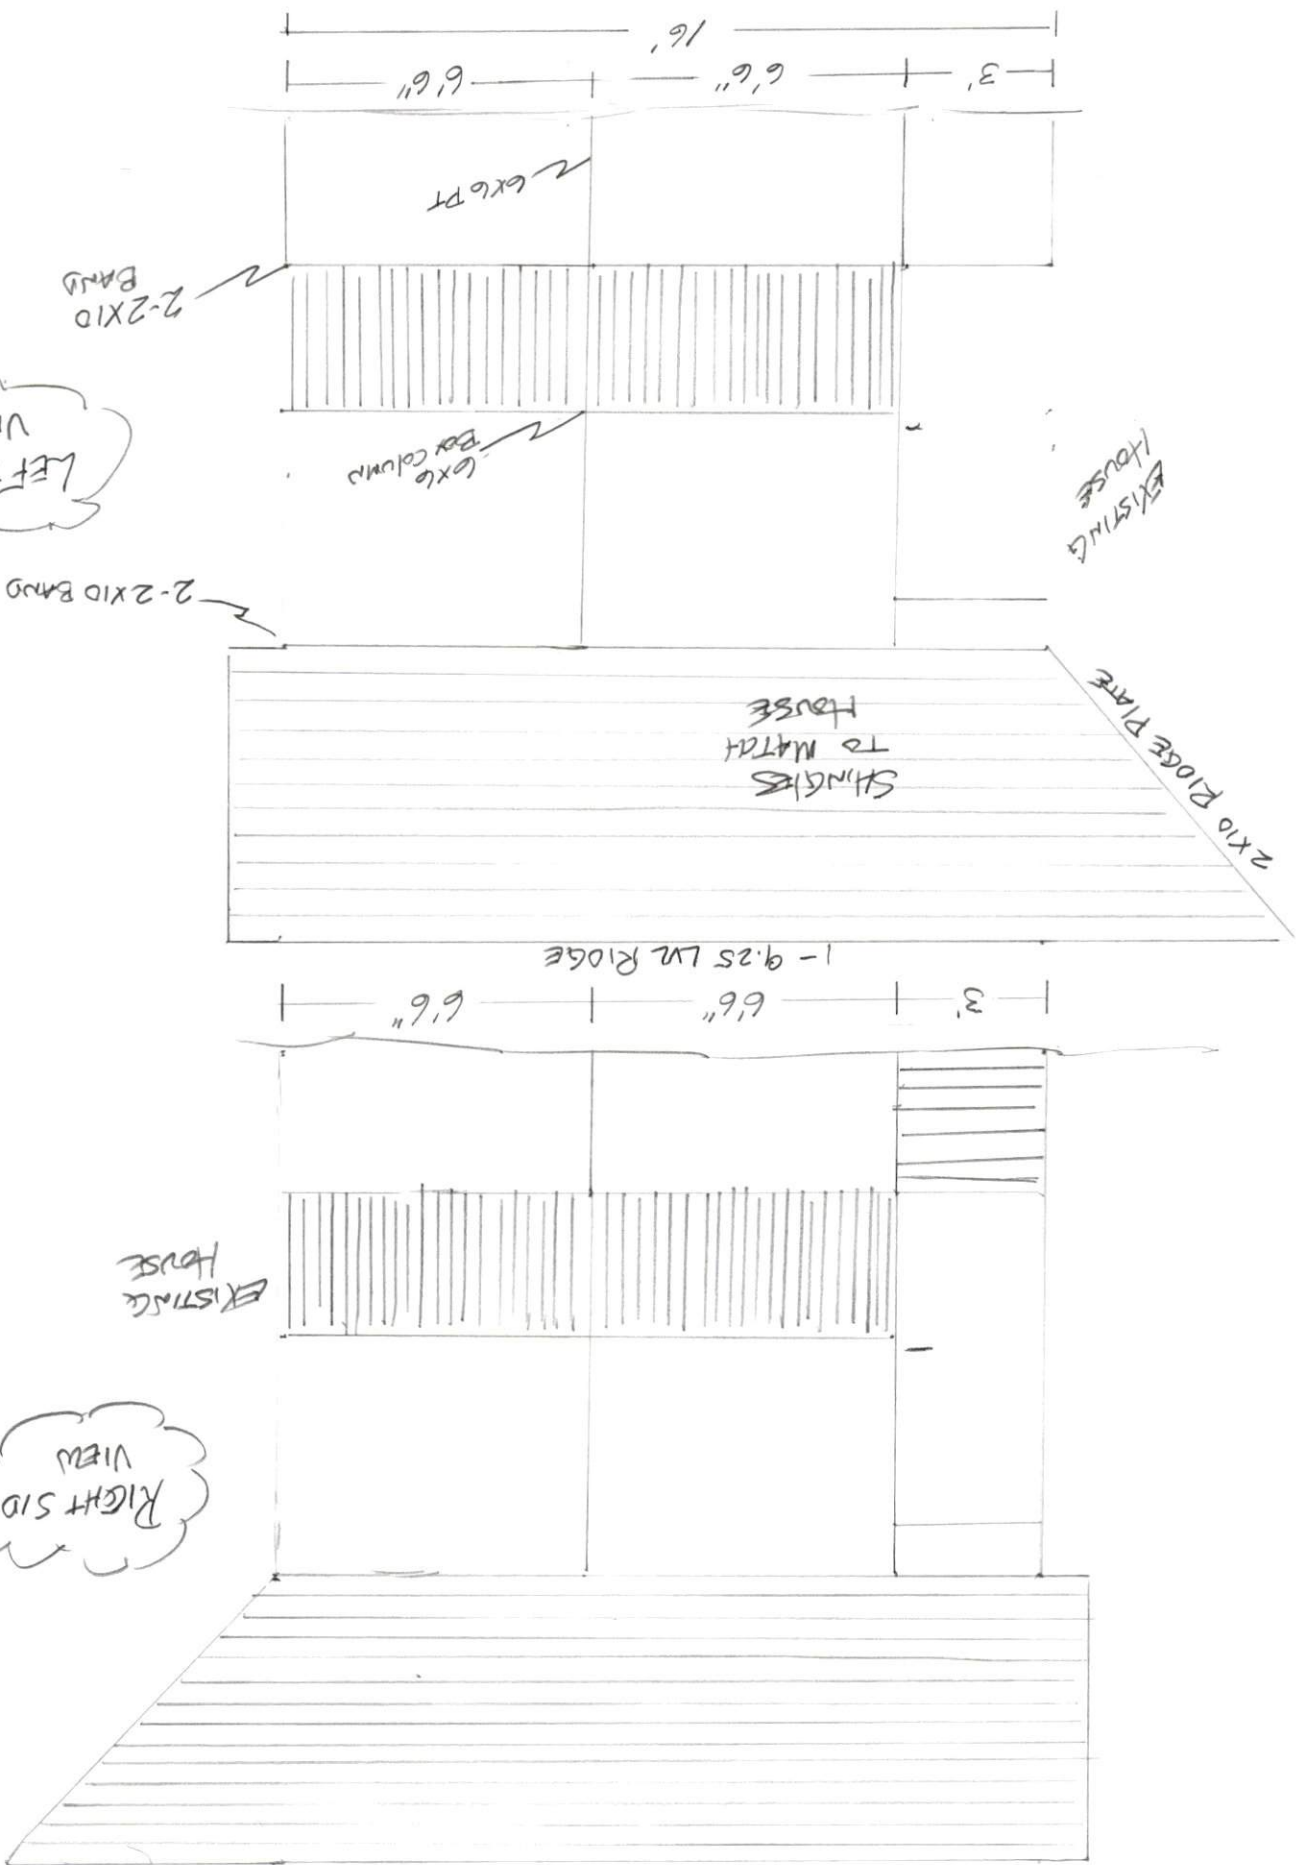

RIGHT SIDE VIEW

Builder
 Carolina Remodeling & Construction
 811 GARDEN ST
 WILMINGTON, NC 27546 (919) 602-4890

PROJECT
 DANIEL & SAMANTHA THOMAS
 1360 GREGORY CIRCLE
 WILMINGTON, NC 27546