


PROJECT  
 DANIEL & SARANTHA THOMAS  
 1360 GREGORY CIRCLE  
 WILMINGTON, NC 27546  
 BUILDER  
 CAPRIAN R. MODELING & CONSTRUCTION  
 811 GARDEN ST.  
 WILMINGTON, NC 27546  
 (919) 602-4890

EXISTING  
 ROOF

2X10 PLATE  
 FOR RR

EXISTING FLASHING  
 WITH FLASHING  
 EXISTING FRENCH DOOR  
 VIF 2X10 HEADER

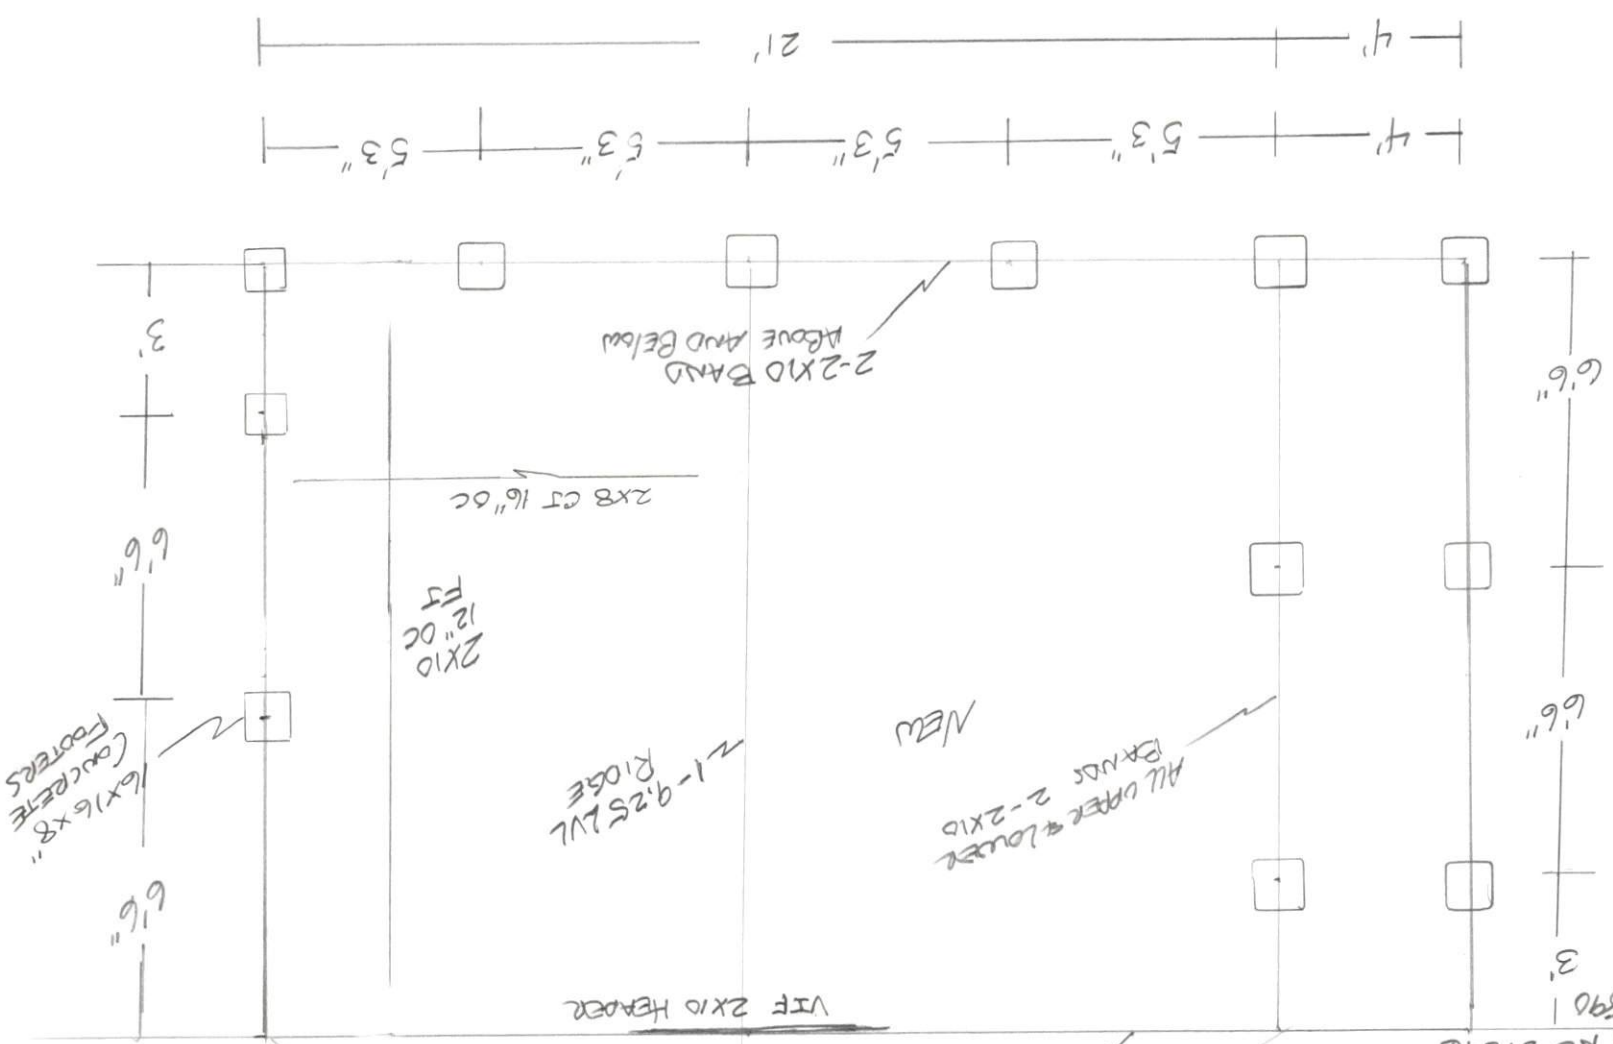

6X16 X 8  
 CONCRETE  
 FOOTERS


1-1-9.25 LVL  
 RIDGE

NEW  
 ALL UPPER & LOWER  
 BRANDS 2-2X10

2X10  
 12" OC  
 FS

2X8 CS 16" OC

2-2X10 BAND  
 ABOVE AND BELOW

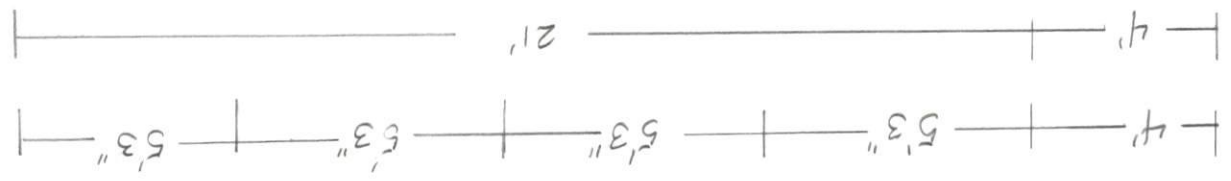

6'6"

6'6"

3'

6'6"

6'6"

3'

21'

4'


4'

5'3"

5'3"

5'3"


5'3"

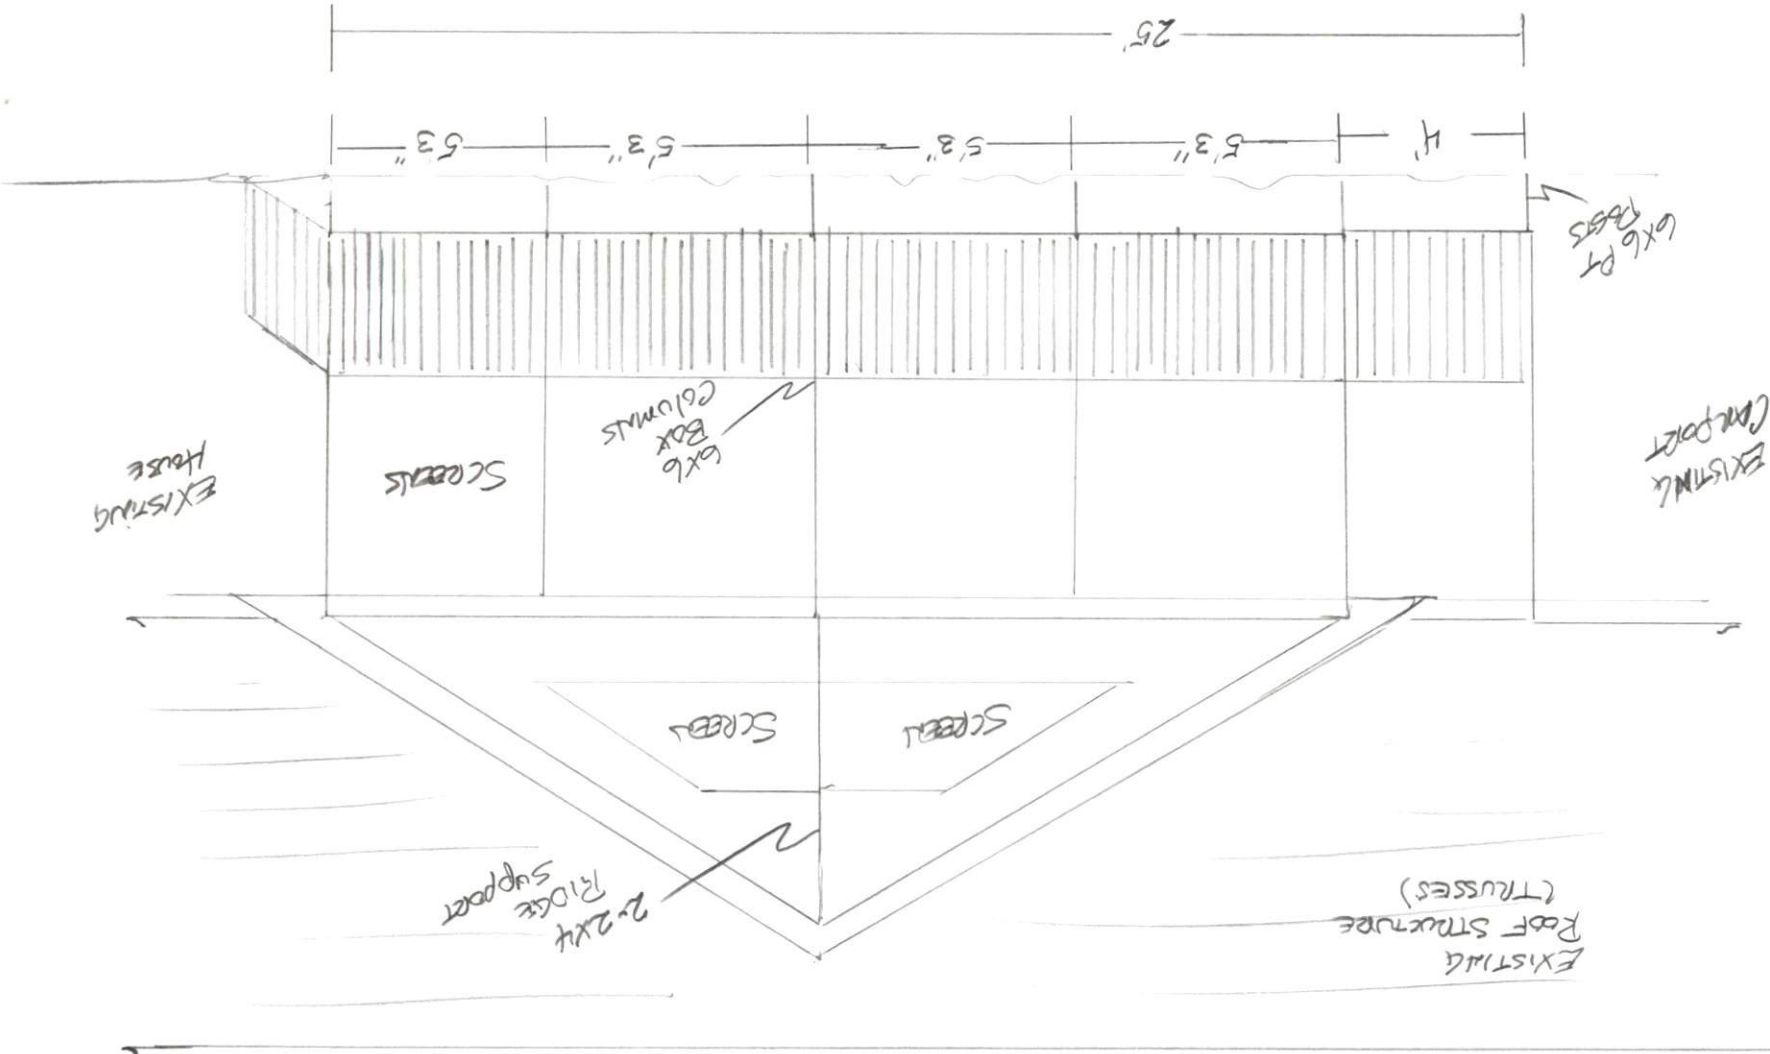

BUILDER  
 CAROLINA MODELING & CONSTRUCTION  
 811 GARDEN ST  
 WILMINGTON, NC 27546  
 (919) 602-4890

PROJECT  
 DANIEL & SPANNA THOMAS  
 1360 GREGORY CIRCLE  
 WILMINGTON, NC 27546

LEFT SIDE VIEW

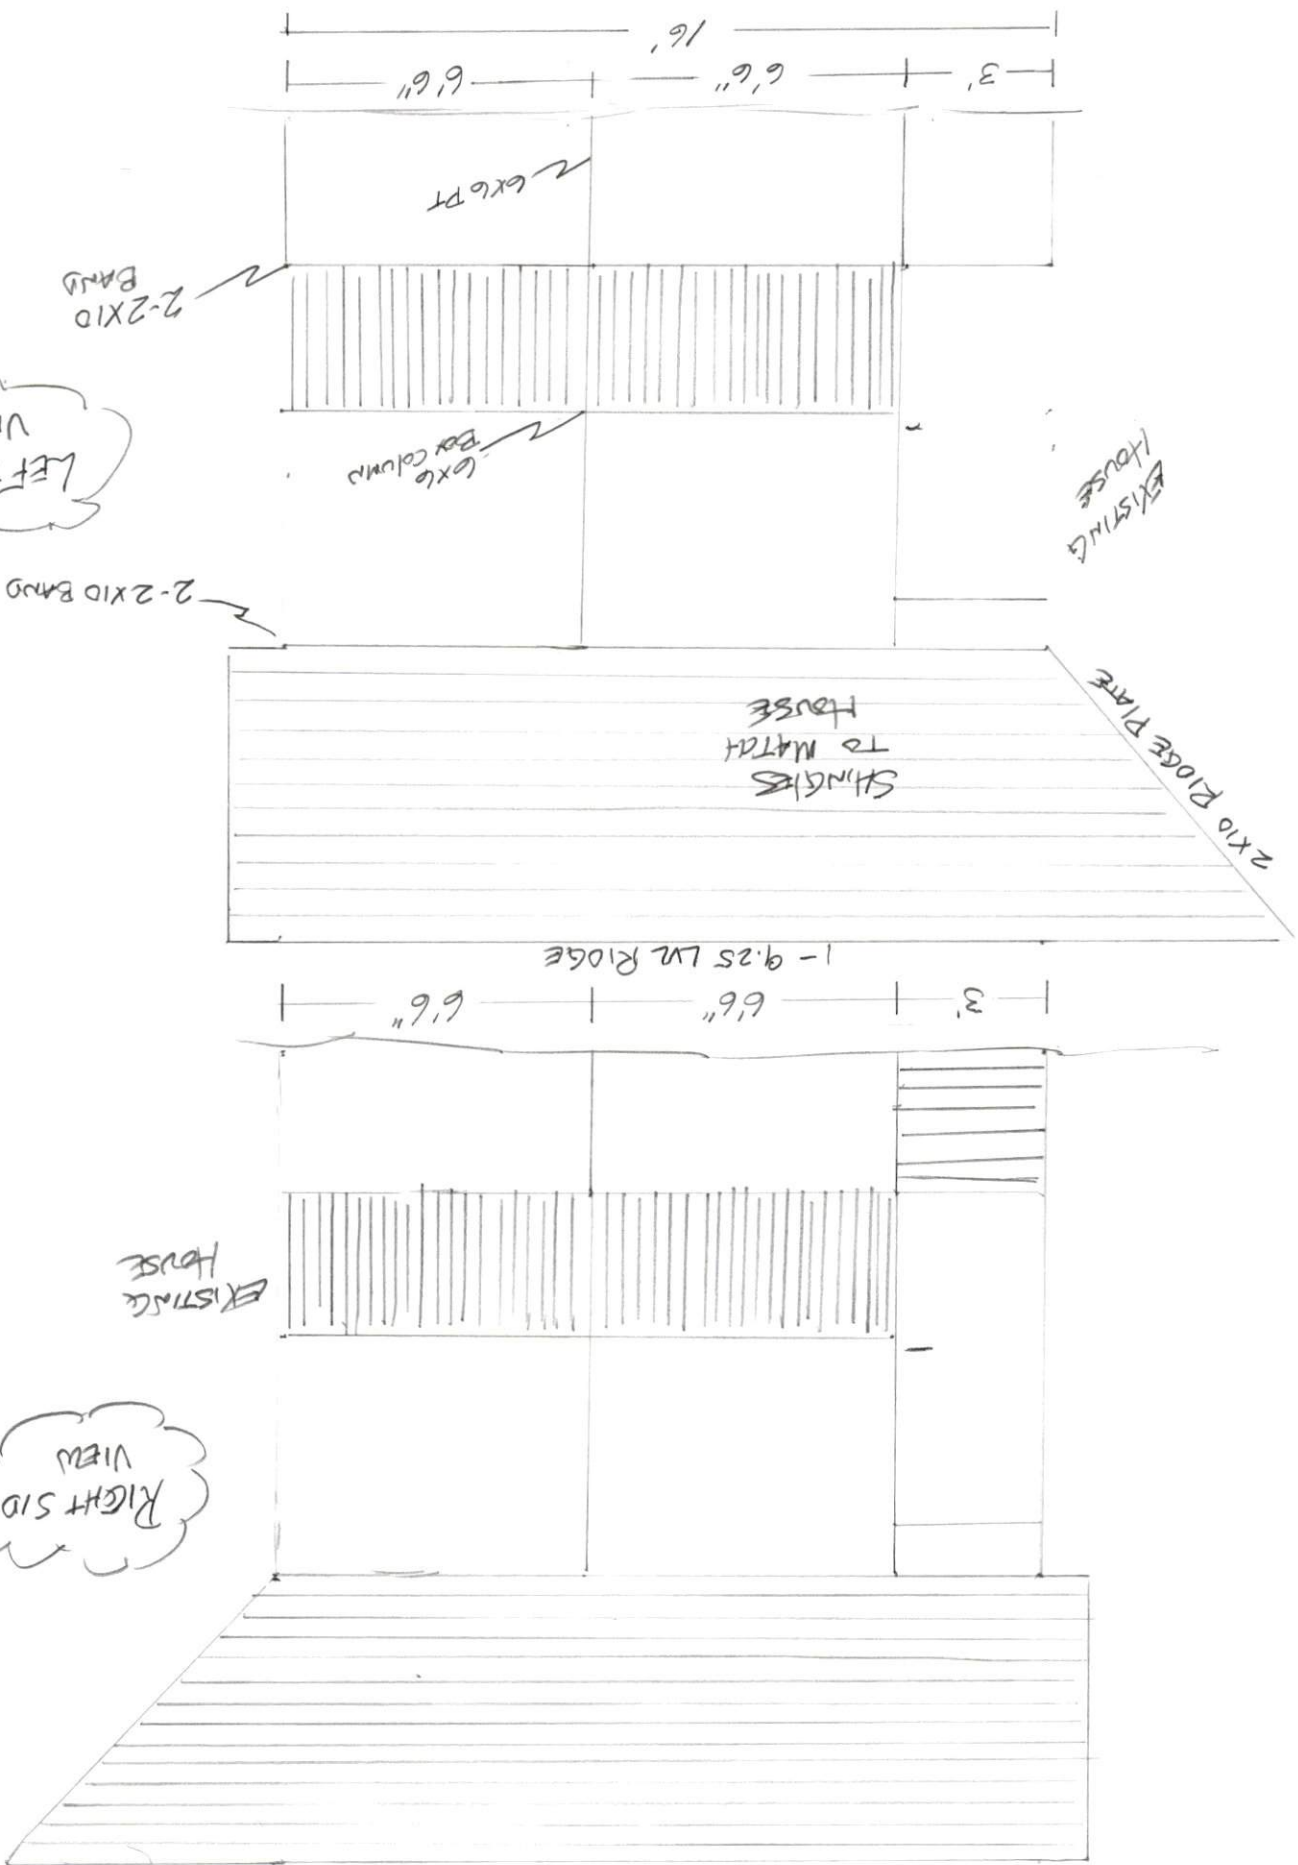

RIGHT SIDE VIEW

Builder  
 Carolina Remodeling & Construction  
 811 GARDEN ST  
 WILMINGTON, NC 27546 (919) 602-4890

PROJECT  
 DANIEL & SAMANTHA THOMAS  
 1360 GREGORY CIRCLE  
 WILMINGTON, NC 27546