


Murphy,
James &
Joy TERESA

Site Plan 228 Kinnis Creek Dr.
Lot 6

BOOK 4008

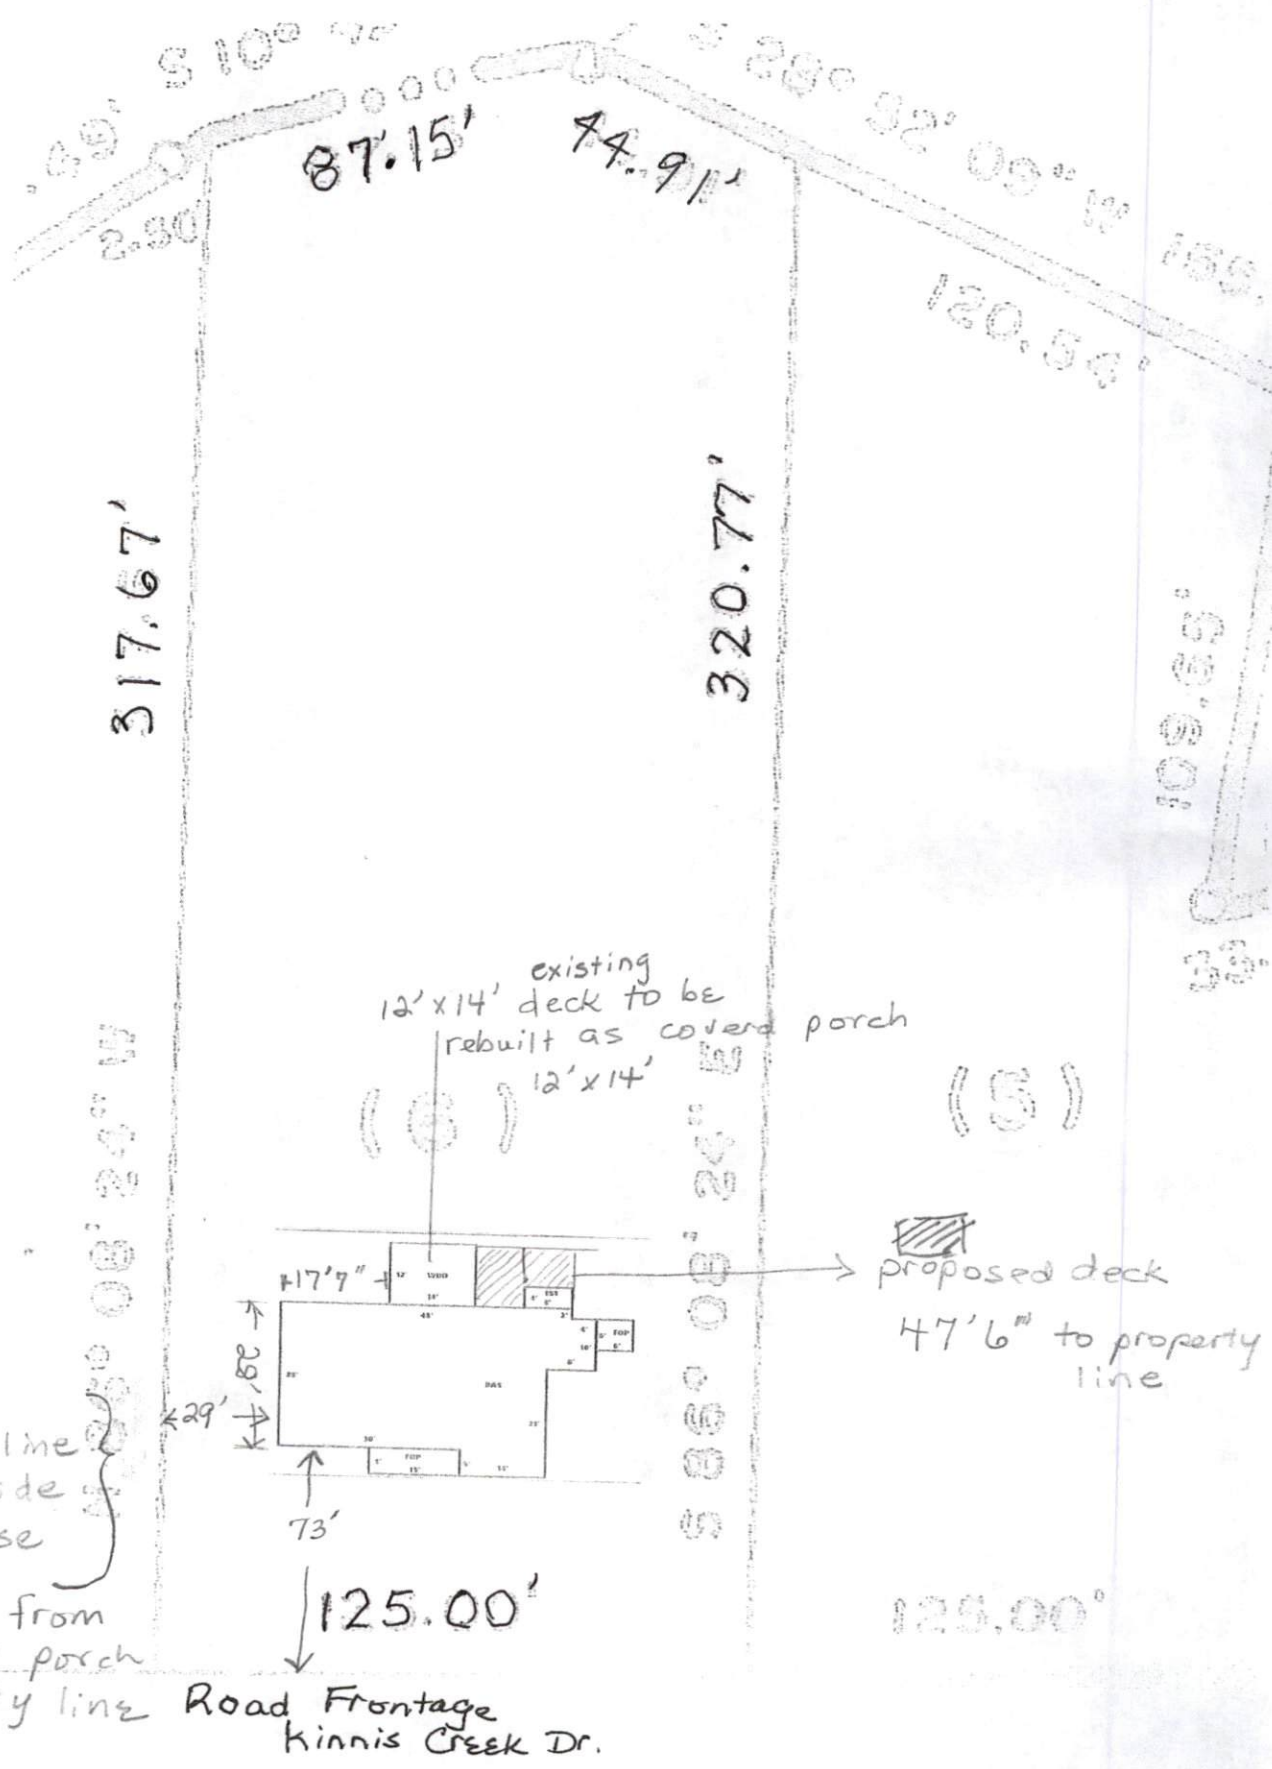

29' to property line from side of house
= 46' 7\" from new covered porch to property line

12' x 14' existing deck to be rebuilt as covered porch
(6) 12' x 14'

proposed deck
47' 6\" to property line

Road Frontage
Kinnis Creek Dr.