



Backside of House

12x14 existing deck to be reconstructed as 12x14 covered porch

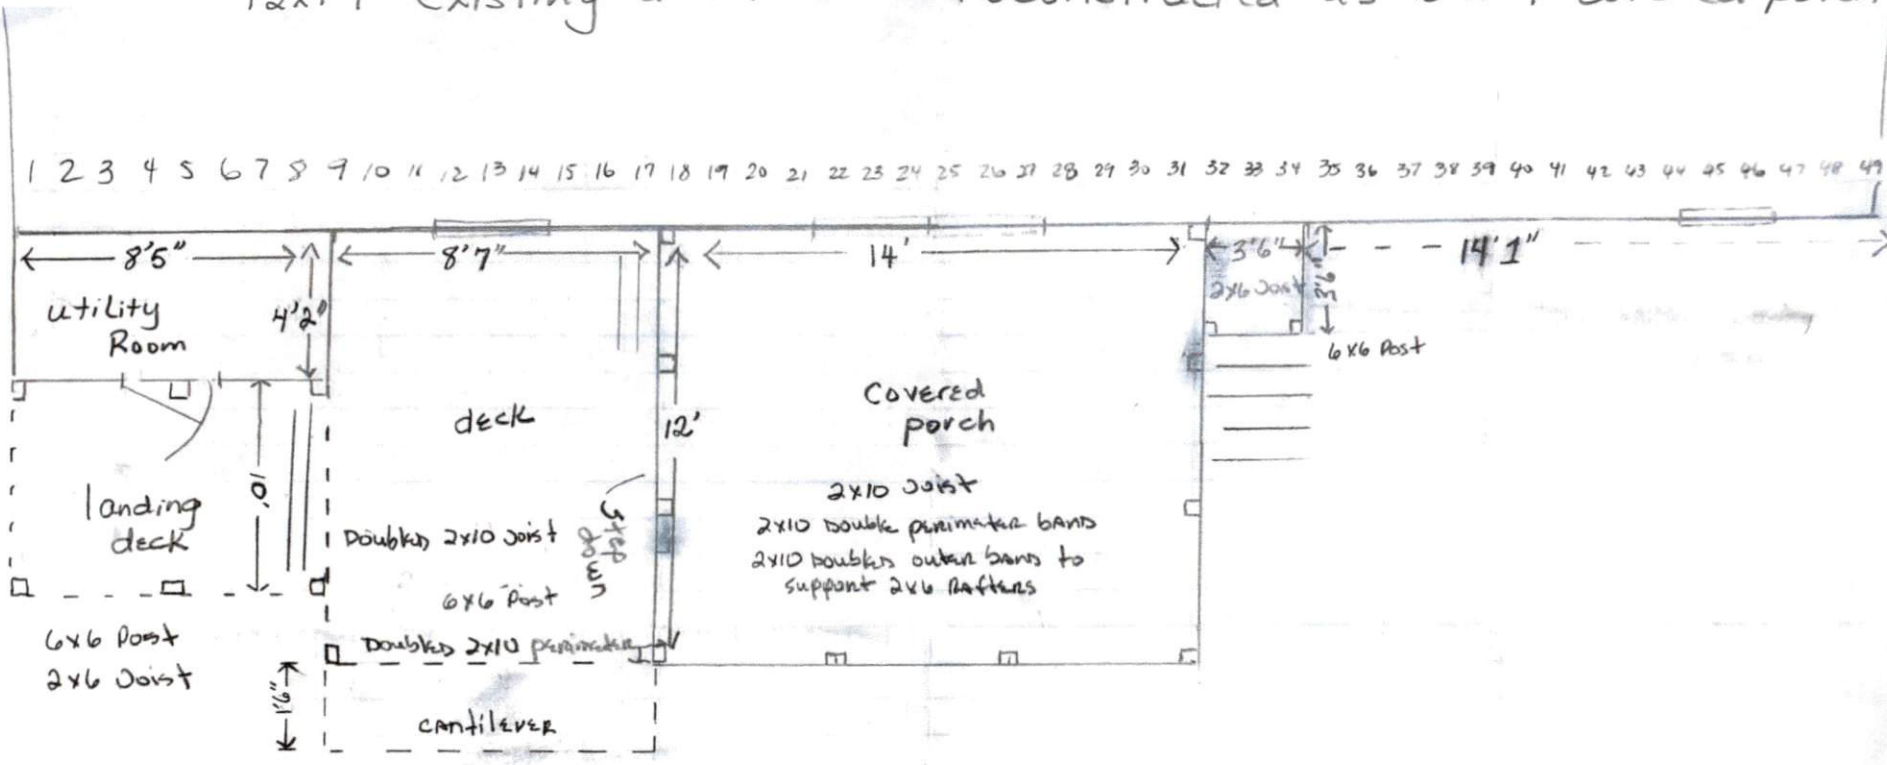


Notes:
 Outer bands through bolts to brick foundation
 with blocking inside crawl space with bolts
 staggered 16"

Existing Roof Ridge

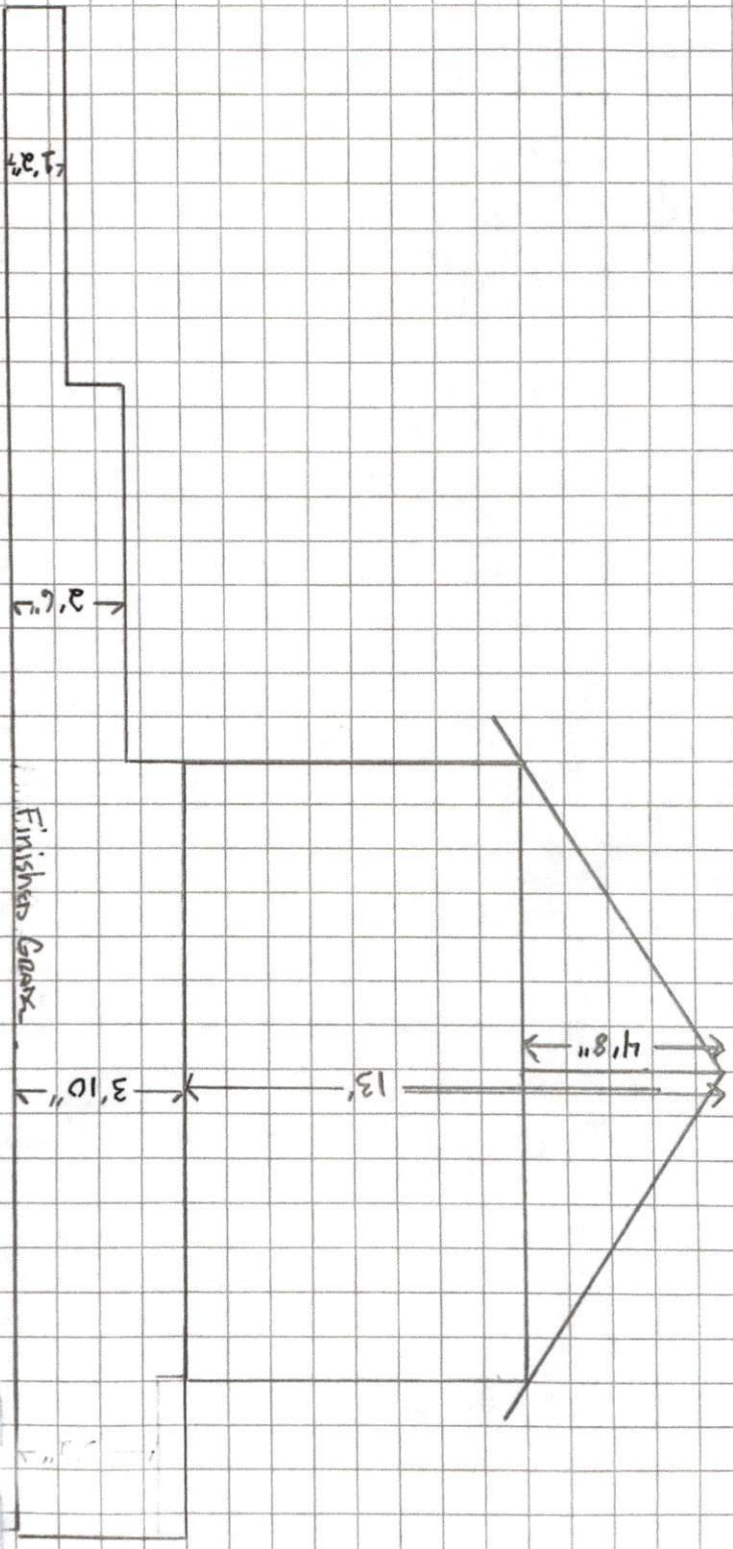

P.2
Elevation

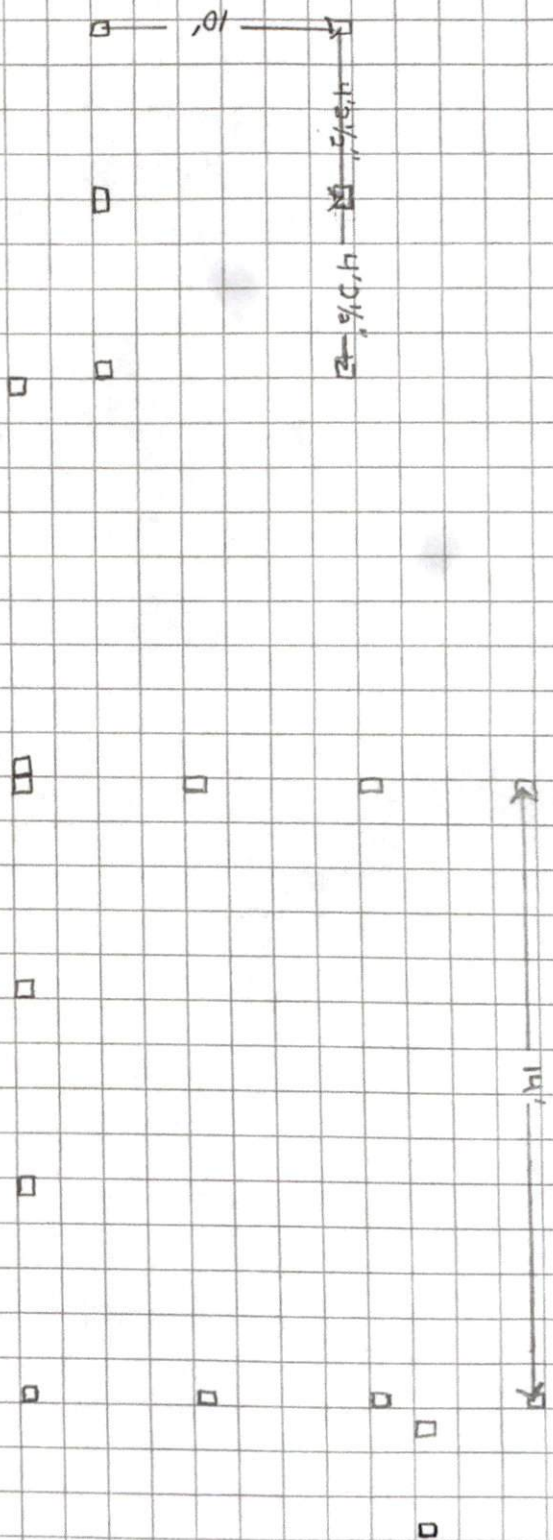

Footings
 16" x 16" wide
 12' Deep or until hit
 compact dirt
 8" concrete footing

P.3
 Footing Layout