


211 Rollins Acres Ln
 3-Bedroom - Septic Proposal
 DAB Holdings of NC, LLC
 Harnett County PIN: 0681-41-3588
 Lot #6

*Not a Survey
 Sketched from a plot plan supplied by owner

**1000 Gallon Septic and Pump Tank
 Tank and trenches to be located minimum of 10'
 from any property line and minimum of 5'
 from any building foundation.
 *Do Not Cut, Fill, or Alter Drainfield or Repair Area
 *Comply with all setbacks
 *Contact local health dept. and/or Alex Adams prior to
 or during installation with any questions or concerns.

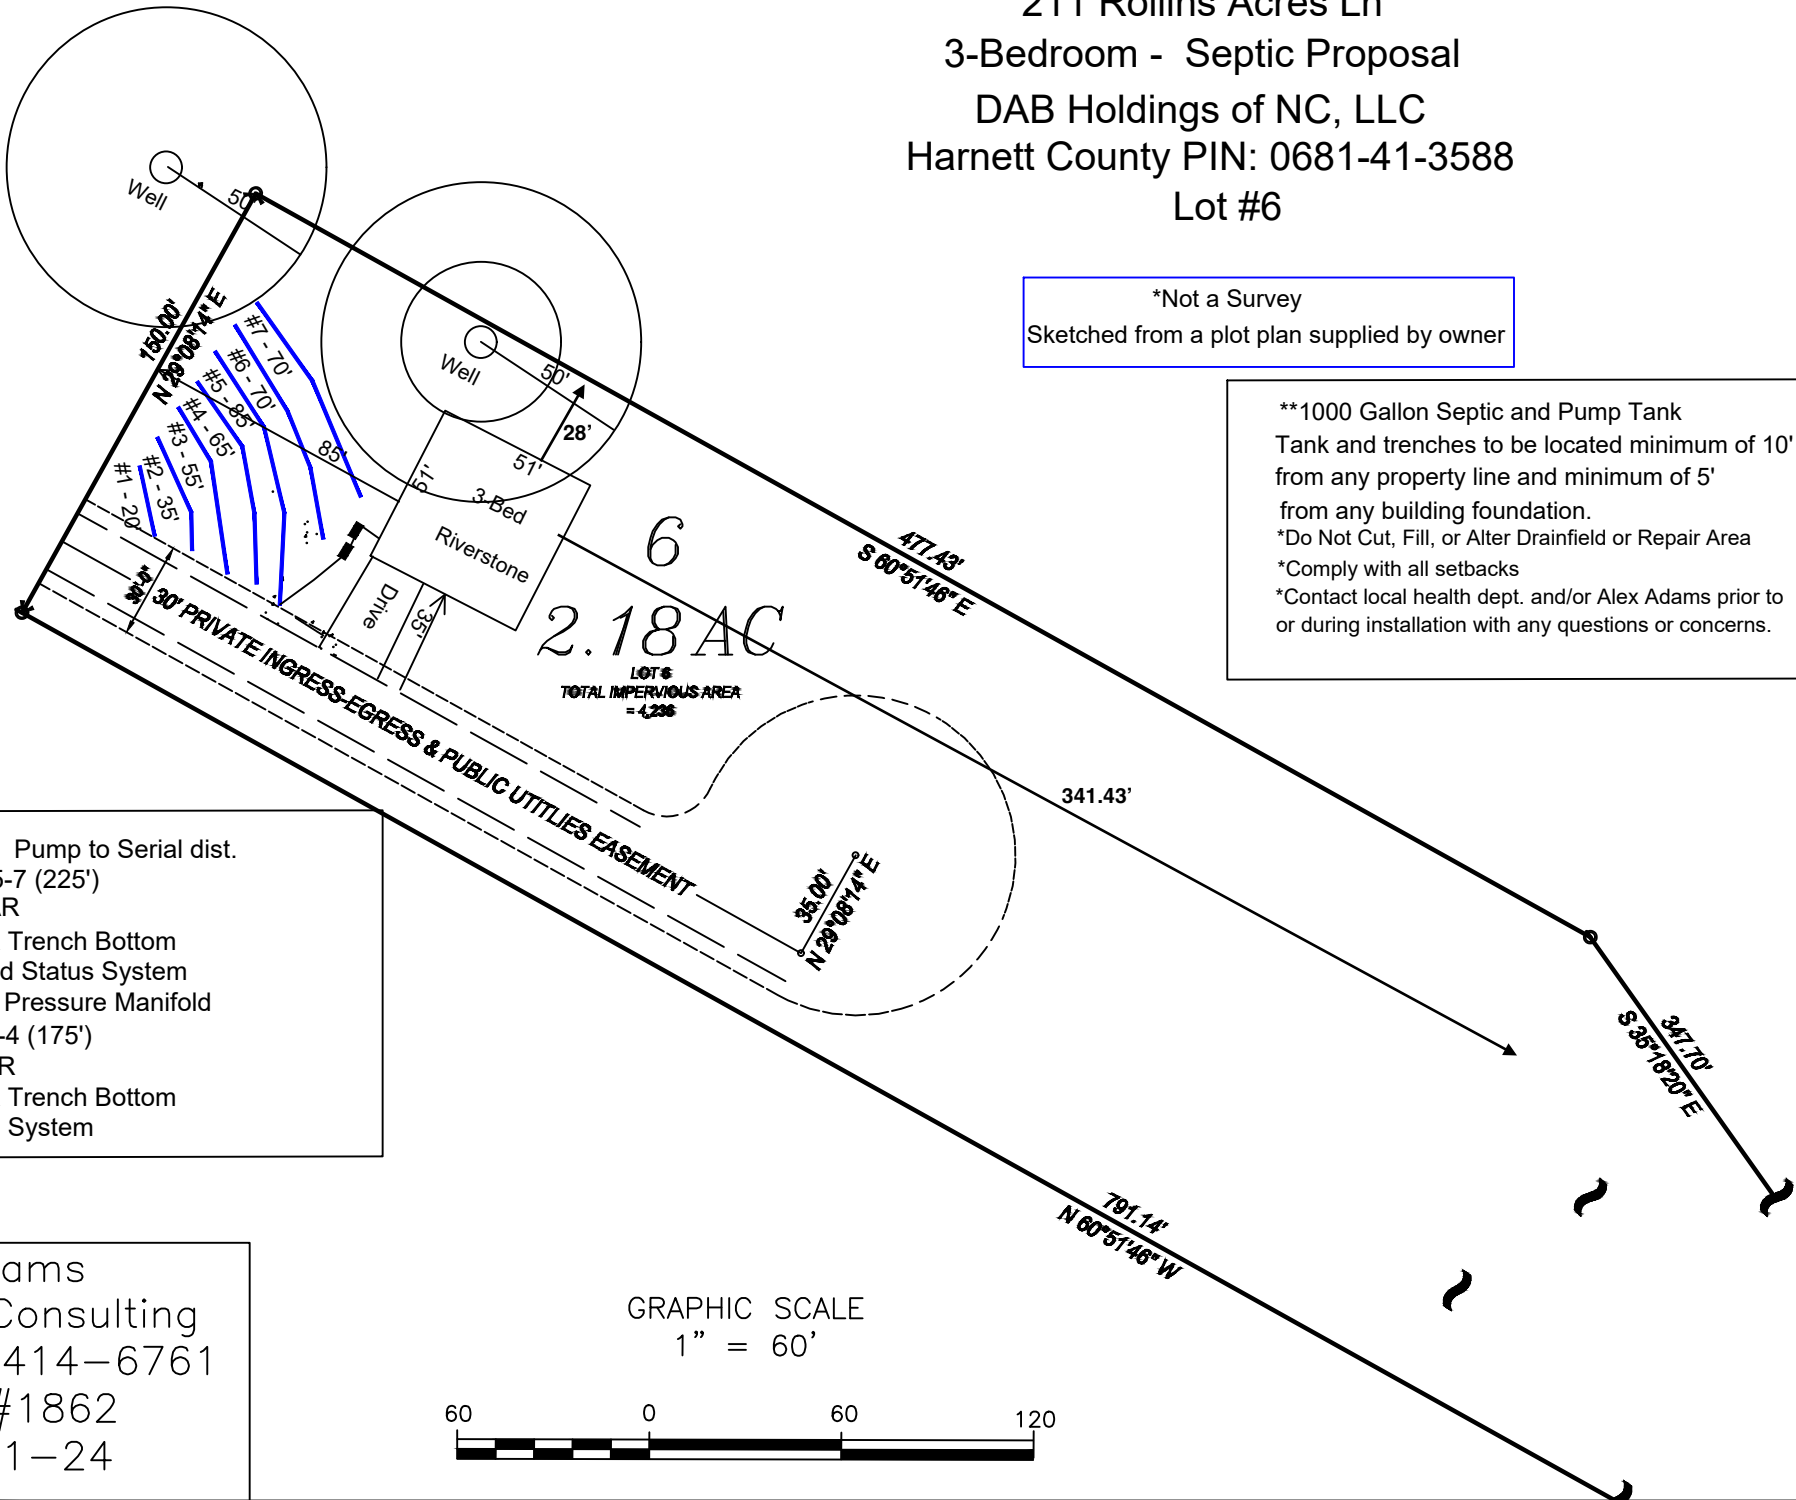

System: Pump to Serial dist.
 Lines: 5-7 (225')
 0.4 LTAR
 18" Max Trench Bottom
 Accepted Status System
 Repair: Pressure Manifold
 Lines: 1-4 (175')
 0.4 LTAR
 18" Max Trench Bottom
 PPBPS System

Adams
 Soil Consulting
 919-414-6761
 Job #1862
 7-31-24

GRAPHIC SCALE
 1" = 60'

