



Plan Design Brett Taylor
 brett@t+h construction.com
 919-427-2058

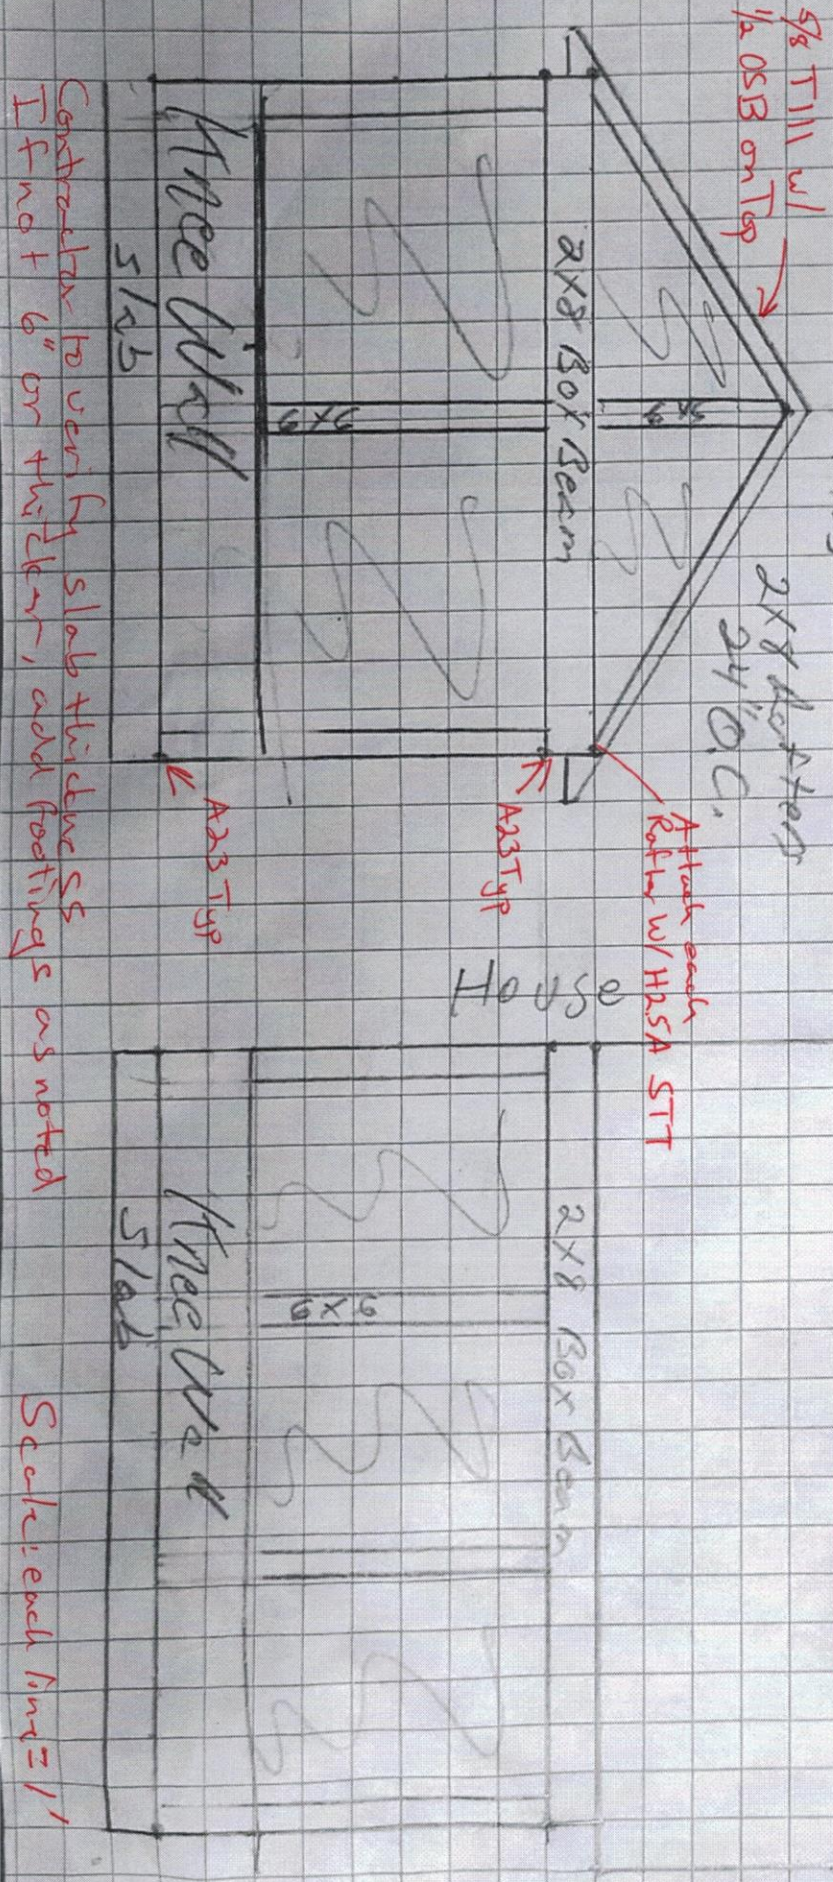

133 Chatham Dr
 Angier
 Boy Beams

RB Engineering, Inc. (C-2499)
 Ron Bitler, P.E.
 168 Quade Drive
 Cary, NC 27513
 919-677-9662
 Project # JN-23691

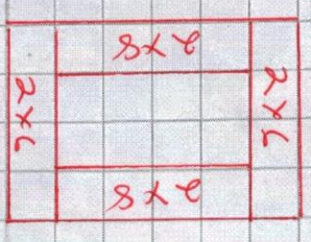

Scale: each foot = 1'