


# 98 S Denise Coats NC

## Floor Framing Plan

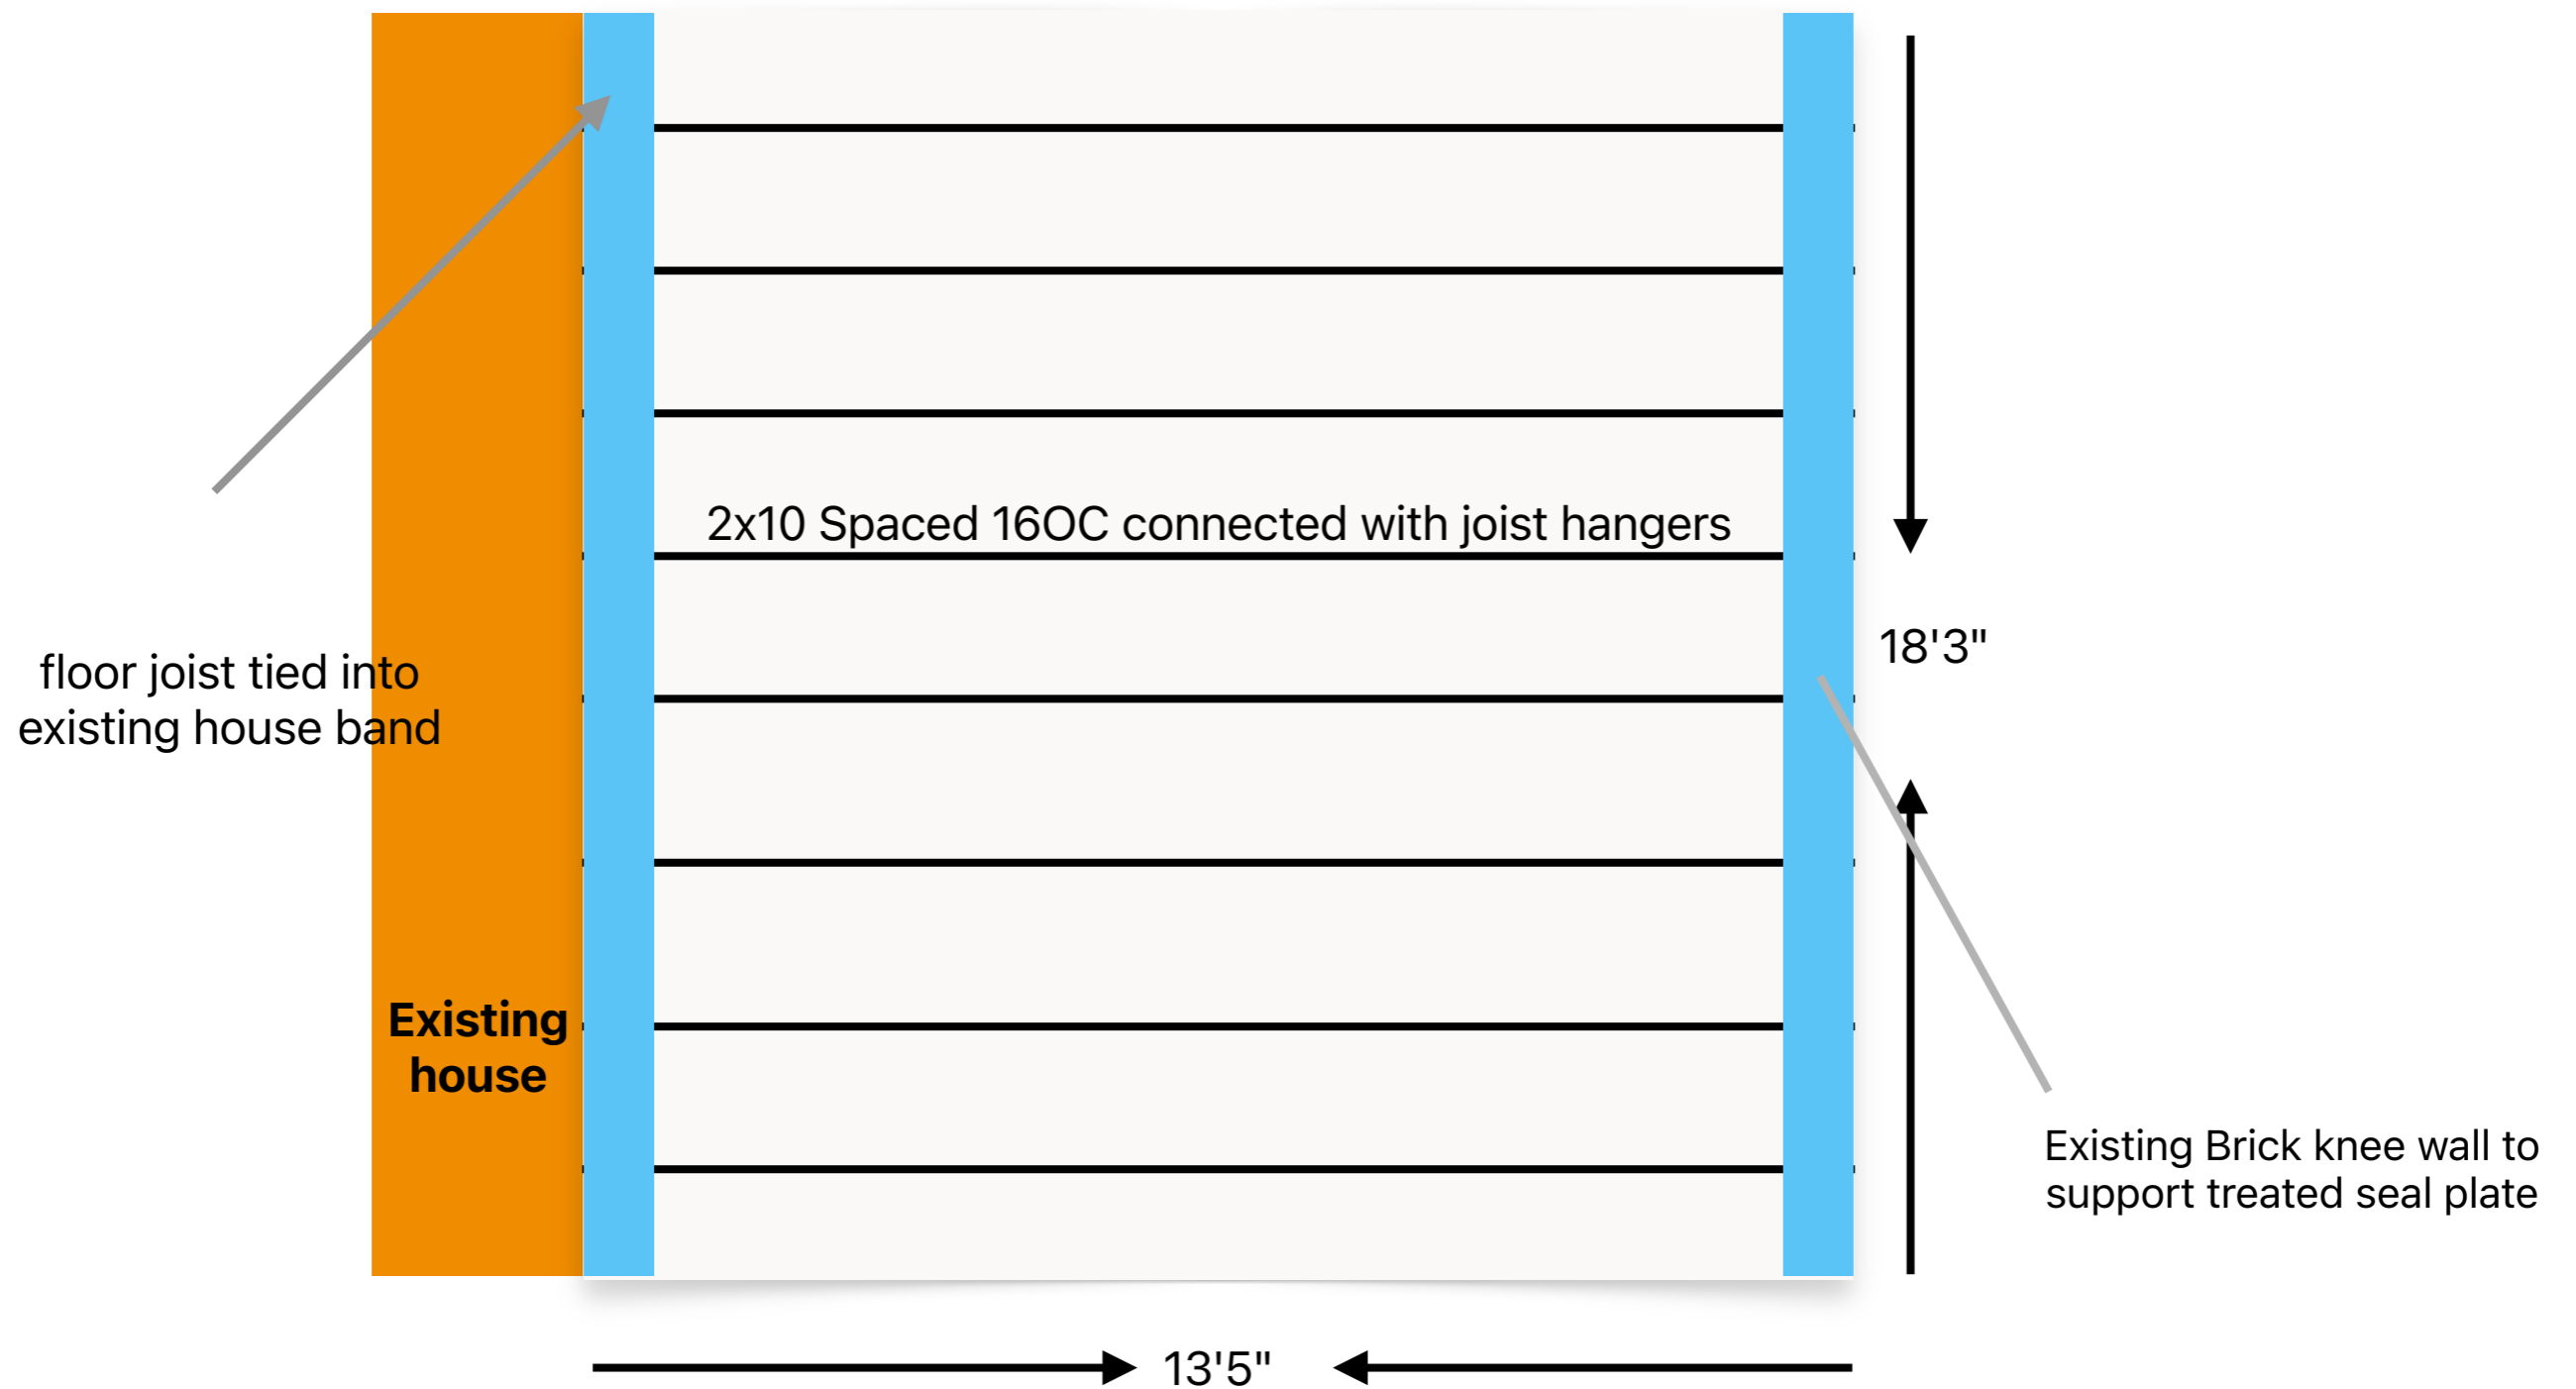

**Insulation**  
R-19 on floor system  
R-15 on exterior walls  
R-38 for the ceiling/attic

Wired connected Smoke detector  
in new room and existing rooms

