

Harnett County Environmental Health

EXISTING SYSTEM APPROVAL

Existing System Approval

- Site modification (e.g., storage shed) or footprint addition with no DDF or wastewater strength increase
- Reconnection when the proposed facility is in the same footprint as existing/previous facility

Construction Authorization/Notice of Intent to Construct

[issued for reconnection when the proposed facility is not in the same footprint as existing/previous facility pursuant to Session Law 2023-77, Section 5.(c)]
[certified inspectors are not authorized to approve reconnections outside of footprint pursuant to Session Law 2023-77, Section 5.(c)]

Applicant: Frank Castaneda
 Mailing Address: 284 Perry Rd (SR 1216)

 City: Sanford
 State: NC Zip: 27332
 Phone #: 919-935-3832
 Email: _____

Owner: Same
 Mailing Address: _____

 City: _____
 State: _____ Zip: _____
 Phone #: _____
 Email: _____

PIN/Lot Identifier: 9588-39-6618

Property Location/Address: 284 Perry Rd (SR 1216)

Facility Type: House/Modular Mobile/Manufactured Home Business Other: _____

Operation Permit/ATO #: BRES2311-0016 Design Daily Flow: 600 GPD
 Number of Bedrooms: 5 Max # Occupants: 10 Other: _____
 Wastewater Strength: Domestic High Strength Industrial Process Wastewater
 Water Supply: Private well Public well Shared well Municipal Supply Spring Other: _____

Proposed Property Improvement: Bedroom + Bathroom Addition (going from 4Br to 5Br)

All the following must be checked for approval:

- No current or past uncorrected malfunction of the system as described in 15A NCAC 18E .1303(a)(2)
- DDF and wastewater strength for the proposed facility or site modification do not exceed that of the existing system
- Proposed facility or site modification meets the setbacks in Section .0600 of 15A NCAC 18E

Approval Conditions: _____

Inspector's Printed Name: Mark Osborne REHS Inspector Certification #: 2613

Inspector's Signature: *Mark Osborne REHS* Date: 1-17-25

The existing system approval expires one year after the date of issuance.

See attached site sketch


EXISTING SYSTEM APPROVAL SITE SKETCH

Operation Permit/ATO #: BRES2311-0016

PIN/Lot Identifier: 9588-39-6618

Owner: Frank Castaneda

Property Location/Address: 284 Perry Rd (SR 1216)

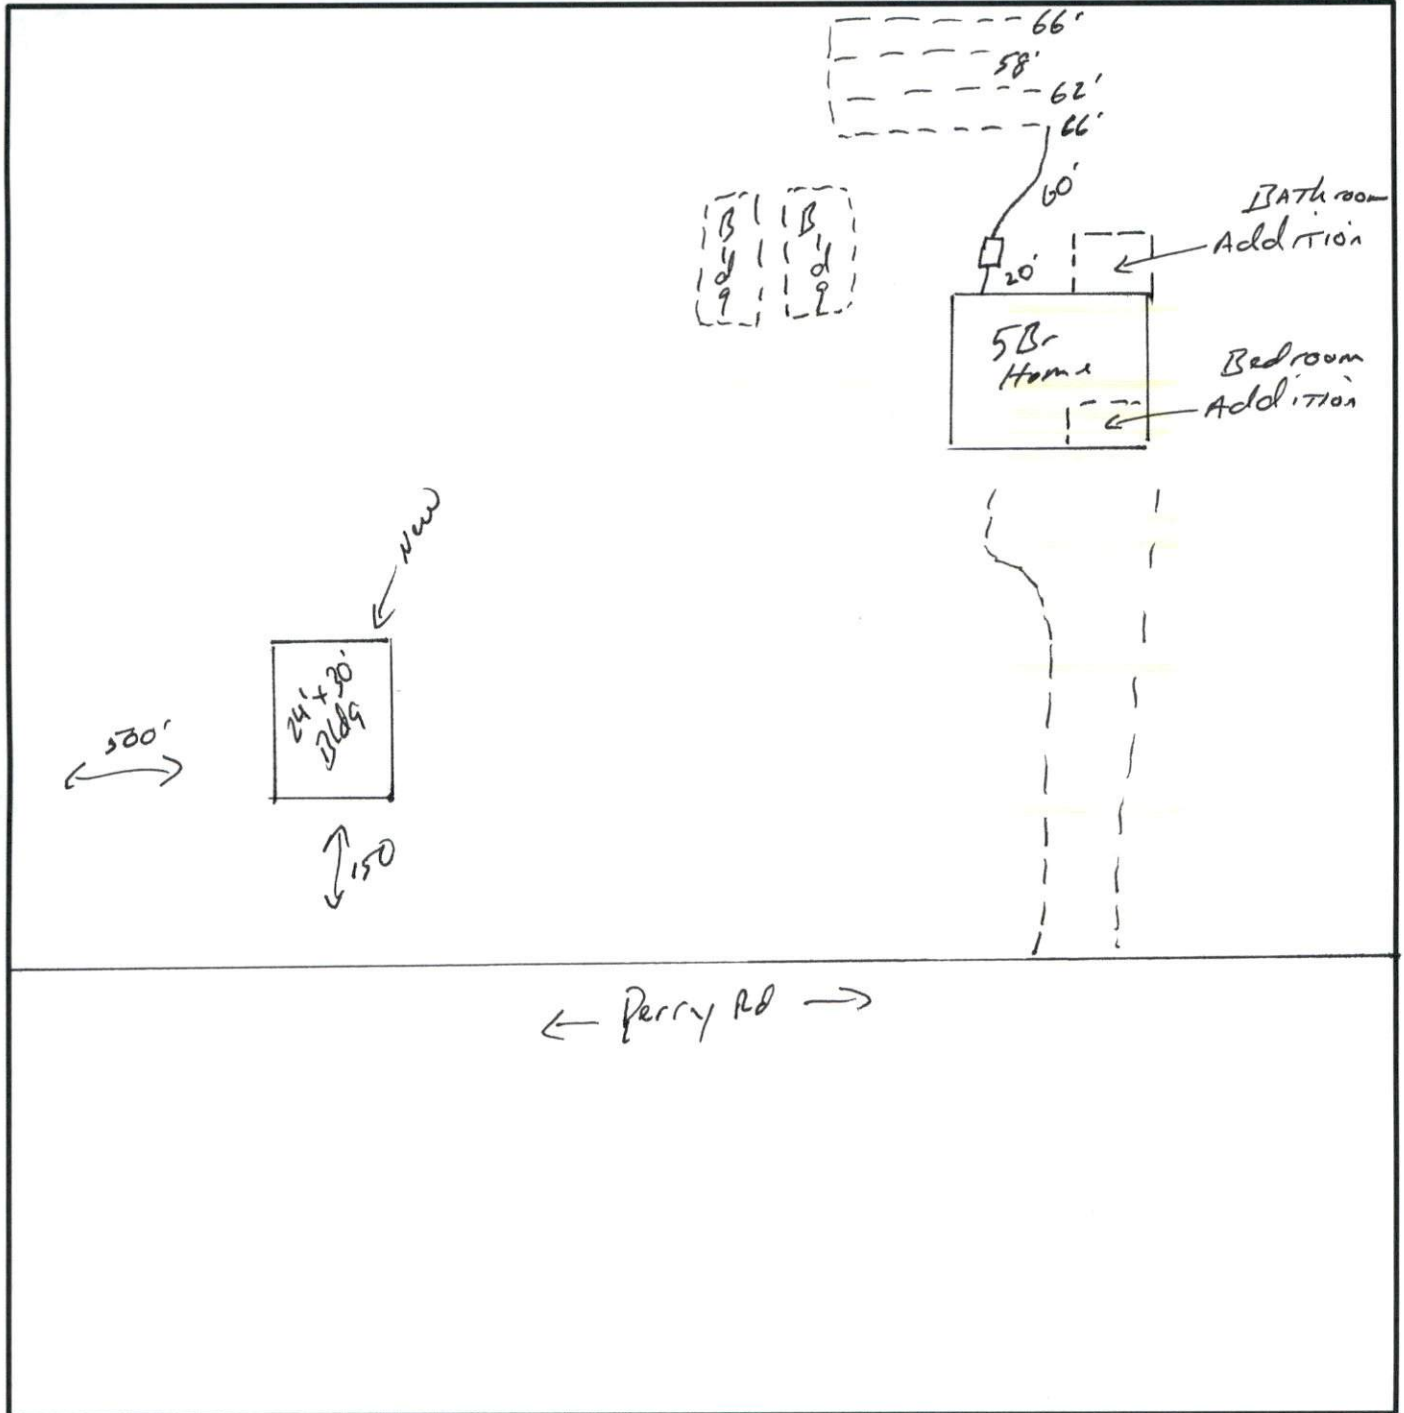

**Include the existing and proposed structures and applicable setbacks.*