

# Harnett County Department of Public Health Improvement Permit

A building permit cannot be issued with only an Improvement Permit

ISSUED TO: Melissa Braun BRANN PROPERTY LOCATION: 366 Yorkshire Drive  
 SUBDIVISION 366 LOT # \_\_\_\_\_  
 NEW  REPAIR  EXPANSION   
 Type of Structure: Modular (76'x30') SFD (44'x48')  
 Proposed Wastewater System Type: 25% Reduction System  
 Projected Daily Flow: 360 GPD  
 Number of bedrooms: 3 Number of Occupants: 6 max  
 Basement  Yes  No  
 Pump Required:  Yes  No  May be required based on final location and elevations of facilities  
 Type of Water Supply:  Community  Public  Well Distance from well \_\_\_\_\_ feet Permit valid for:  Five years  
 No expiration  
 Permit conditions: \_\_\_\_\_

Authorized State Agent: (Signature) Date: 2/7/24 SEE ATTACHED SITE SKETCH  
 The issuance of this permit by the Health Department in no way guarantees the issuance of other permits. The permit holder is responsible for checking with appropriate governing bodies in meeting their requirements. This site is subject to revocation if the site plan, plat, or the intended use changes. The Improvement Permit shall not be affected by a change in ownership of the site. This permit is subject to compliance with the provisions of the Laws and Rules for Sewage Treatment and Disposal and to conditions of this permit.  
REVISED 9/16/24

## Construction Authorization (Required for Building Permit)

The construction and installation requirements of Rules .1950, .1952, .1954, .1955, .1956, .1957, .1958, and .1959 are incorporated by references into this permit and shall be met. Systems shall be installed in accordance with the attached system layout.

ISSUED TO: Melissa Braun BRANN PROPERTY LOCATION: 366 Yorkshire Drive  
 SUBDIVISION 366 LOT # \_\_\_\_\_  
 Facility Type: Modular (76'x30') SFD (44'x48')  New  Expansion  Repair  
 Basement?  Yes  No Basement Fixtures?  Yes  No  
 Type of Wastewater System\*\* 25% Reduction System (Initial) Wastewater Flow: 360 GPD  
 (See note below, if applicable )

Subsurface Drip (Repair)

**Installation Requirements/Conditions**  
 Number of trenches 1  
 Septic Tank Size 1000 gallons Exact length of each trench 300 feet Trench Spacing: 9 Feet on Center  
 Pump Tank Size \_\_\_\_\_ gallons Trenches shall be installed on contour at a Soil Cover: 6 inches  
 Maximum Trench Depth of: 18-12 inches (Maximum soil cover shall not exceed 36" above the trench bottom)  
 in all directions  
 Pump Requirements: \_\_\_\_\_ ft. TDH vs. \_\_\_\_\_ GPM \_\_\_\_\_ inches below pipe  
 Aggregate Depth: \_\_\_\_\_ inches above pipe  
 Conditions: See site sketch and LSS design sheet for all specifications and conditions. \_\_\_\_\_ inches total

**WATER LINES (INCLUDING IRRIGATION) MUST BE 10FT. FROM ANY PART OF SEPTIC SYSTEM OR REPAIR AREA.  
NO UTILITIES ALLOWED IN INITIAL OR REPAIR DRAIN FIELD AREA.**

\*\*If applicable: I understand the system type specified is different from the type specified on the application. I accept the specifications of this permit.

Owner/Legal Representative Signature: \_\_\_\_\_ Date: \_\_\_\_\_



This Construction Authorization is subject to revocation if the site plan, plat, or the intended use changes. The Construction Authorization shall not be transferred when there is a change in ownership of the site. This Construction Authorization is subject to compliance with the provisions of the Laws and Rules for Sewage Treatment and Disposal and to the conditions of this permit. SEE ATTACHED SITE SKETCH

Authorized State Agent: (Signature) Date: 2/7/24  
 Construction Authorization Expiration Date: 2/7/29

REVISED 9/16/24

# SITE SKETCH

REVIS  
2/7/24  
REVISED  
9/16/24

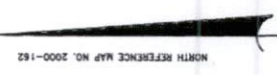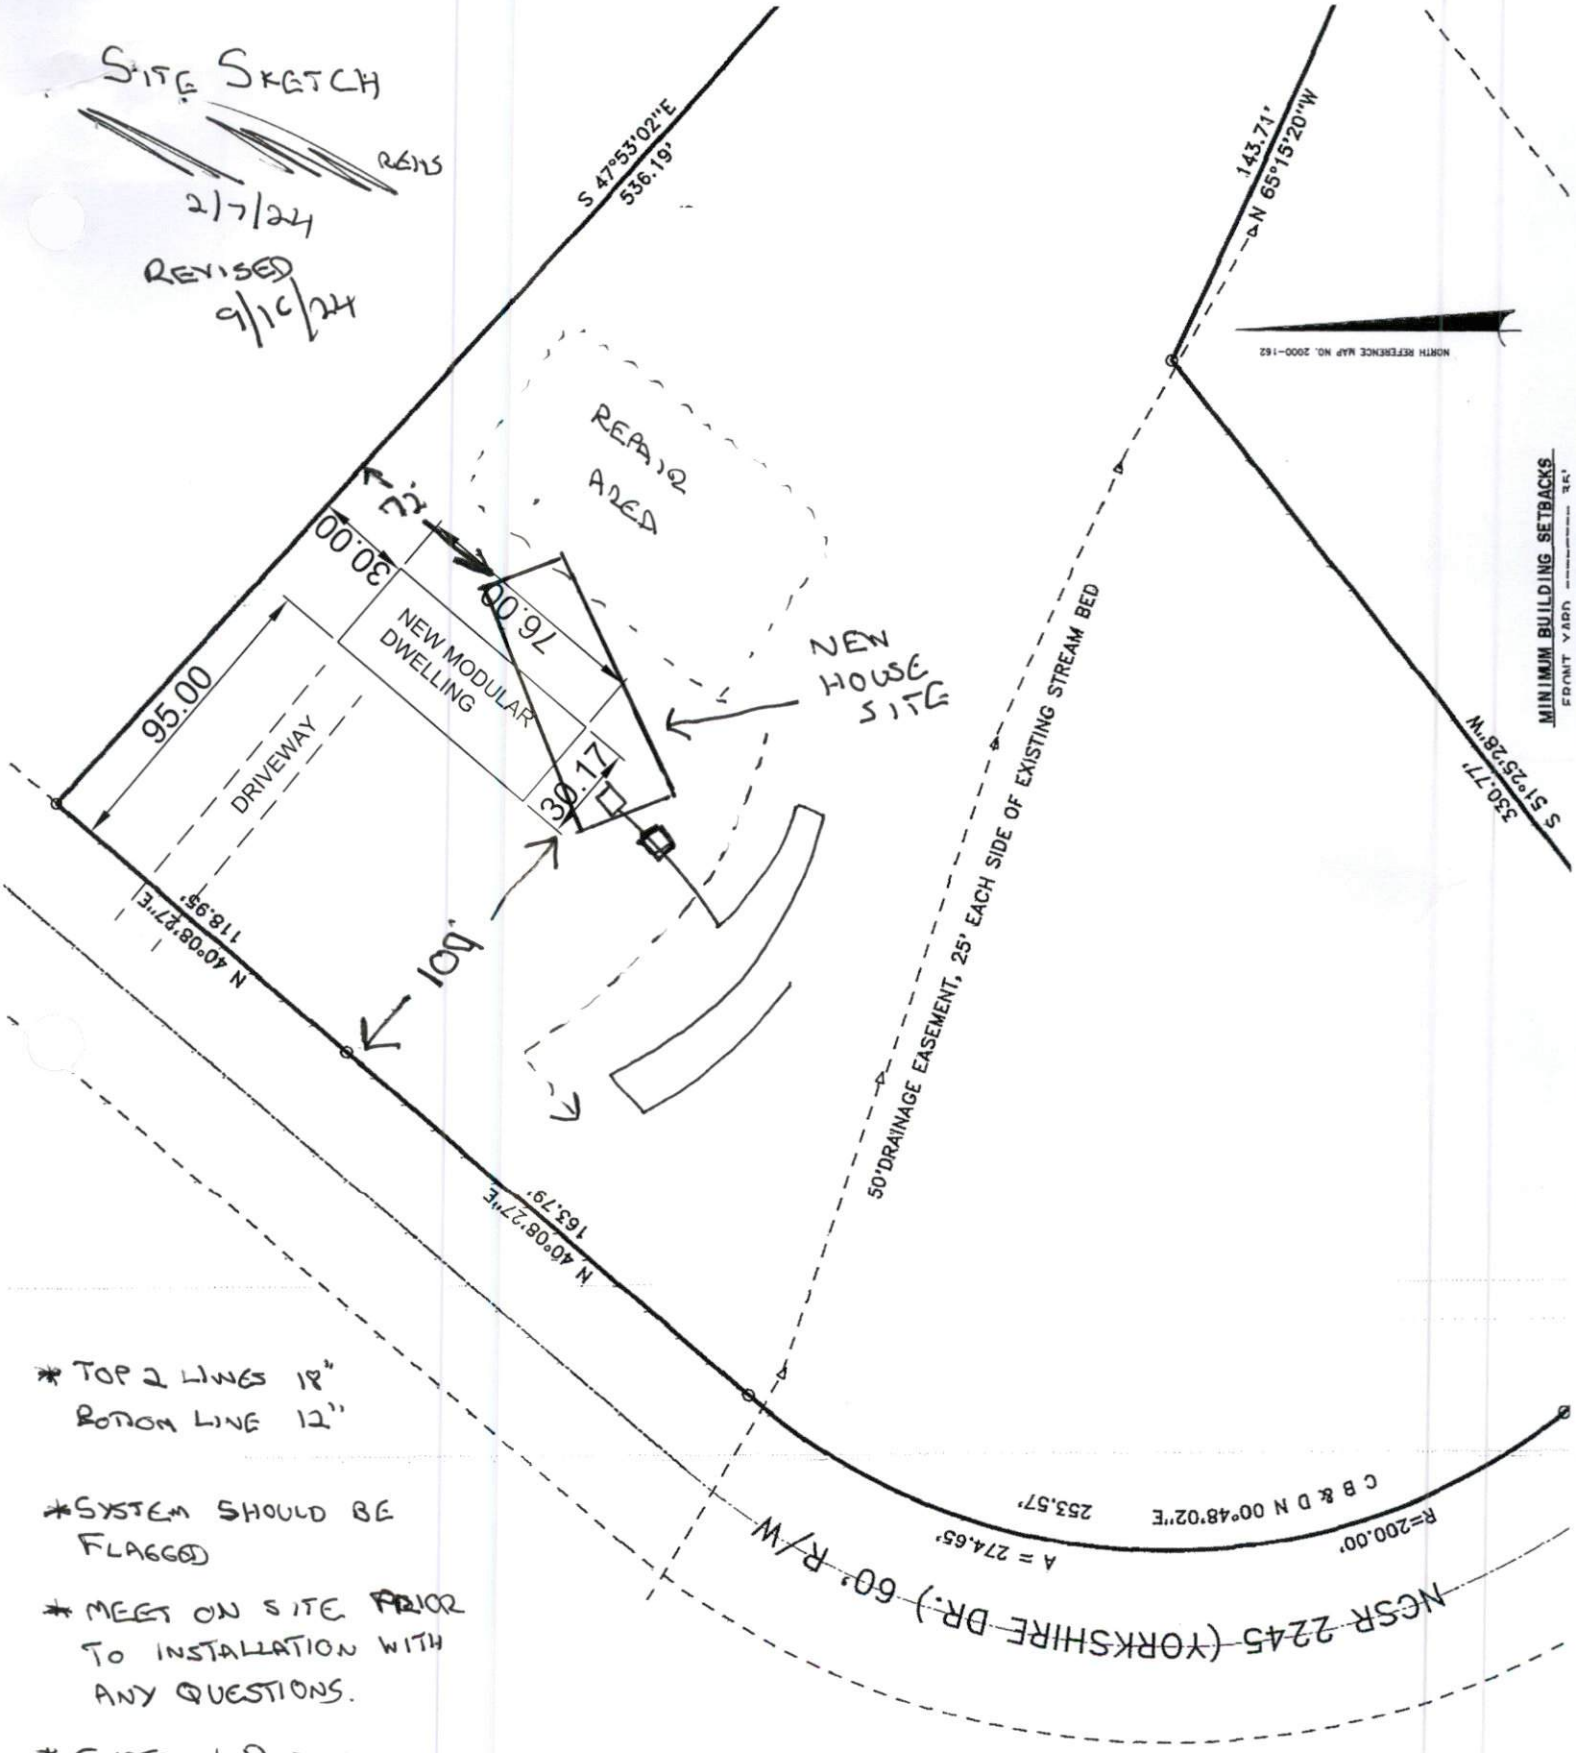


MINIMUM BUILDING SETBACKS  
FRONT YARD ----- 30'

- \* TOP 2 LINES 18"  
BOTTOM LINE 12"
- \* SYSTEM SHOULD BE FLAGGED
- \* MEET ON SITE PRIOR TO INSTALLATION WITH ANY QUESTIONS.
- \* CURTAIN DRAIN 160' @ 2.5' DEEP

NGSR-2245 (YORKSHIRE DR.) 60' R/W

Soil Investigation and Septic System Design  
Lot 64 Yorkshire Plantation; NC PIN 9564-45-6899  
Lot 63 Yorkshire Plantation; NC PIN 9564-55-1682  
21 March 2018

Figure 2. Septic System Layout

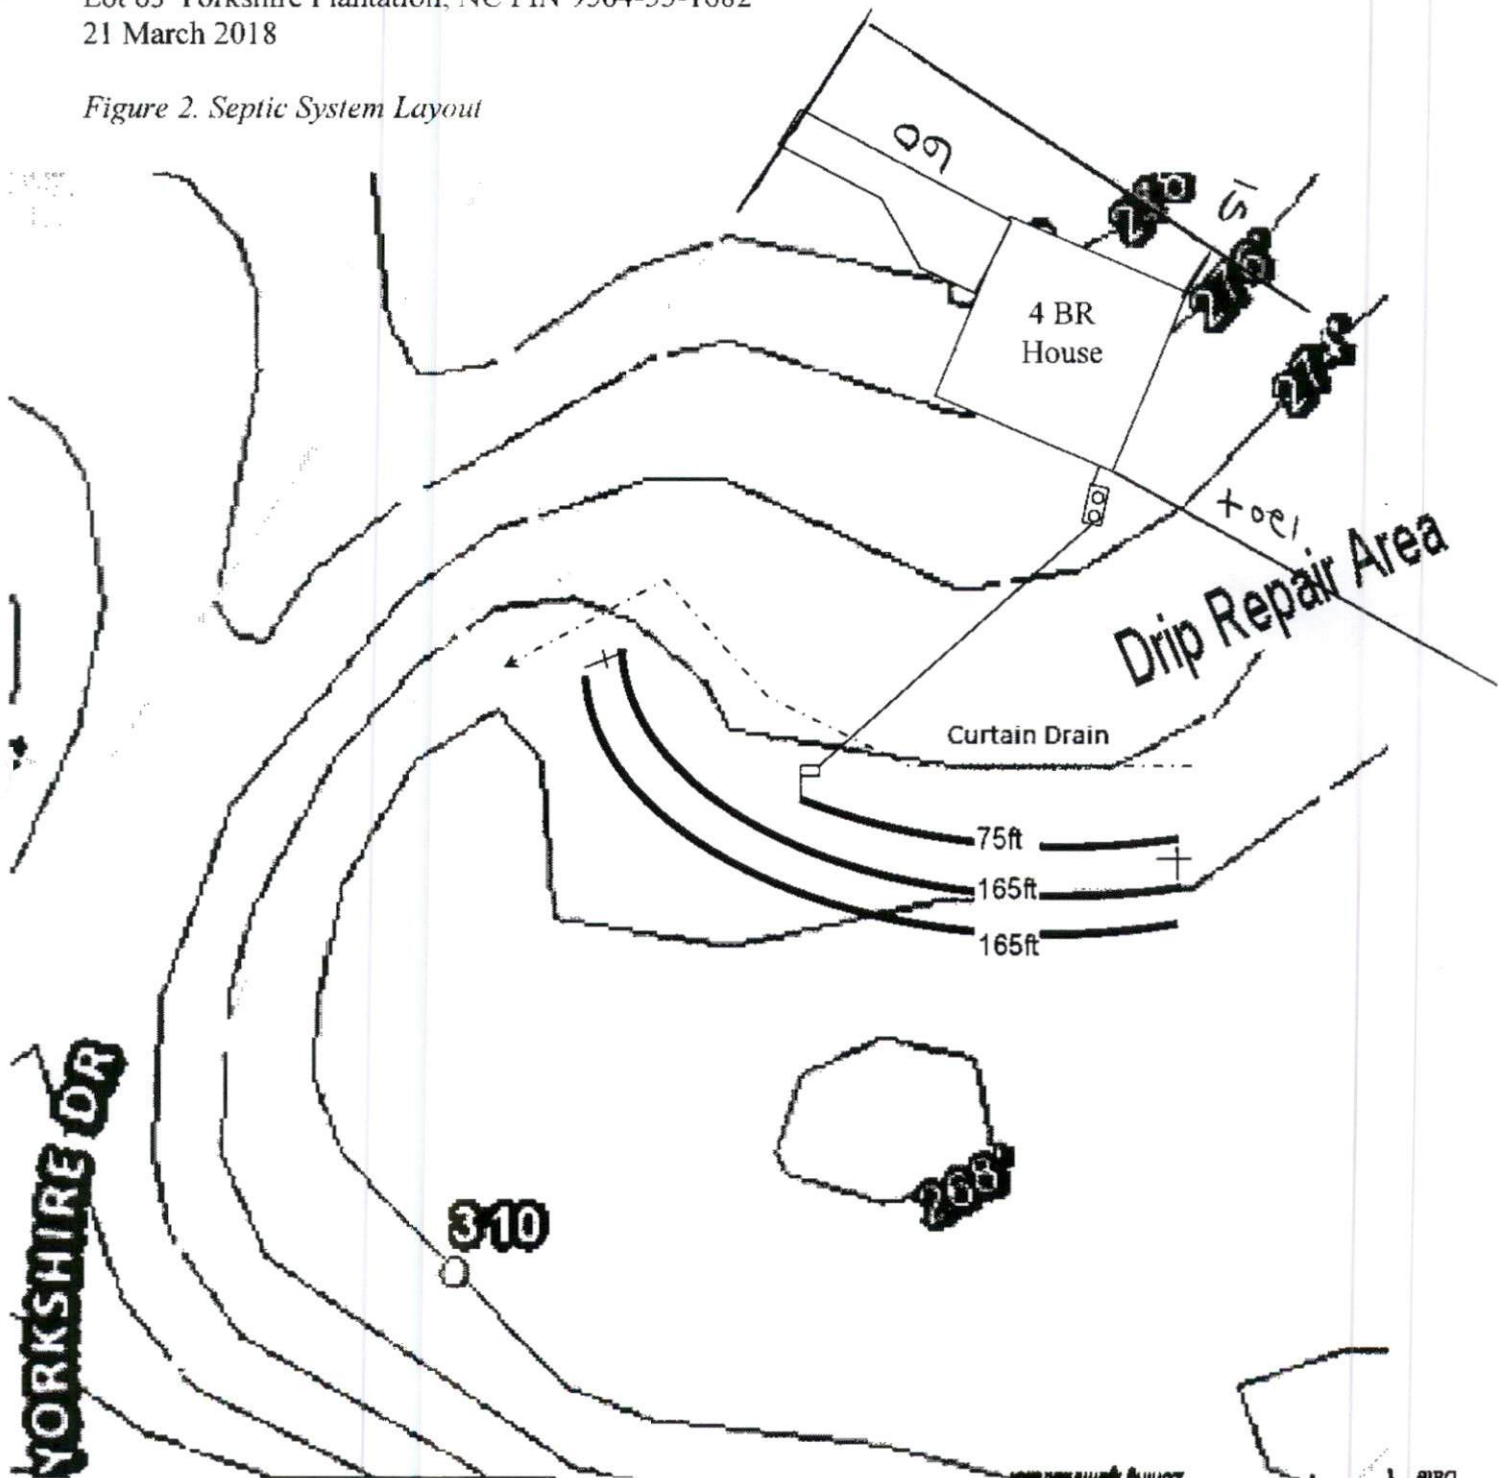

Scale 1 in = 50 ft  
Distances are paced  
and approximate



**SITE PLAN APPROVAL**  
DISTRICT RROR USE SFD  
#BEDROOMS 4  
DATE 4/11/18  
Zoning SRD