

# Harnett County Department of Public Health

## Operation Permit

PERMIT # Bres 2402-12

New Installation    Septic Tank    Nitrification Line    Repair    Expansion

PROPERTY LOCATION: 175 Mickey Rouse Ln (SR 2432)

Name: (owner) Rafael Marzane   SUBDIVISION Rouses Post   LOT # 6

System Installer: Larry Sharpe


Basement with plumbing:    Garage    Number of Bedrooms 3 (6 people)

Type of Water Supply:  Community    Public    Well   Distance from well \_\_\_\_\_ feet

System Type: TYPE III S   Types V and VI Systems expire in 5 years.

(In accordance with Table V a)   Owner must contact Health Department 6 months prior to expiration for permit renewal.

This system has been installed in compliance with applicable North Carolina General Statutes, Rules for Sewage Treatment and Disposal, and all conditions of the Improvement Permit and Construction Authorization.

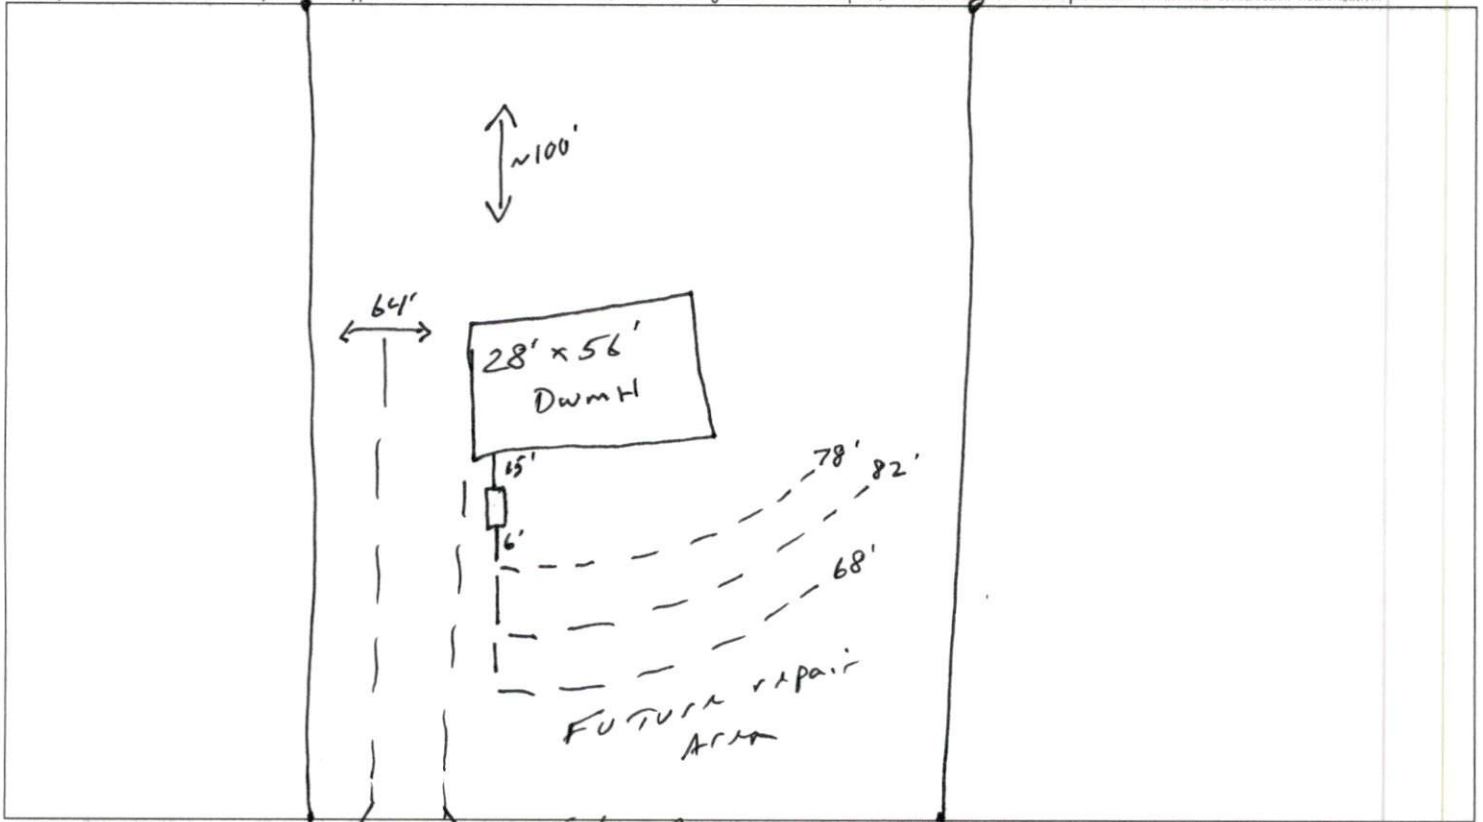

**PERMIT CONDITIONS:**

- I. Performance: System shall perform in accordance with Rule .1961.
- II. Monitoring: As required by Rule .1961.
- III. Maintenance: As required by Rule .1961. Other: \_\_\_\_\_  
 Subsurface system operator required? Yes  No   
 If yes, see attached sheet for additional operation conditions, maintenance and reporting.

IV. Operation: \_\_\_\_\_

V. Other: \_\_\_\_\_

D-Box    Pump    Alarm    H2O Line    PWR Line

Following are the specifications for the sewage disposal system on the above captioned property.

Type of system:  Conventional    Other 25% reduction I94   Septic Tank: 1000 gallons   Pump Tank: \_\_\_\_\_ gallons

Subsurface   No. of   exact length   width of   depth of

Drainage Field   ditches 1   of each ditch 226 feet   ditches 3 feet   ditches 28 inches

French Drain Required: \_\_\_\_\_ Linear feet

Authorized State Agent Mah [Signature]   Date 6-28-24