


125-16

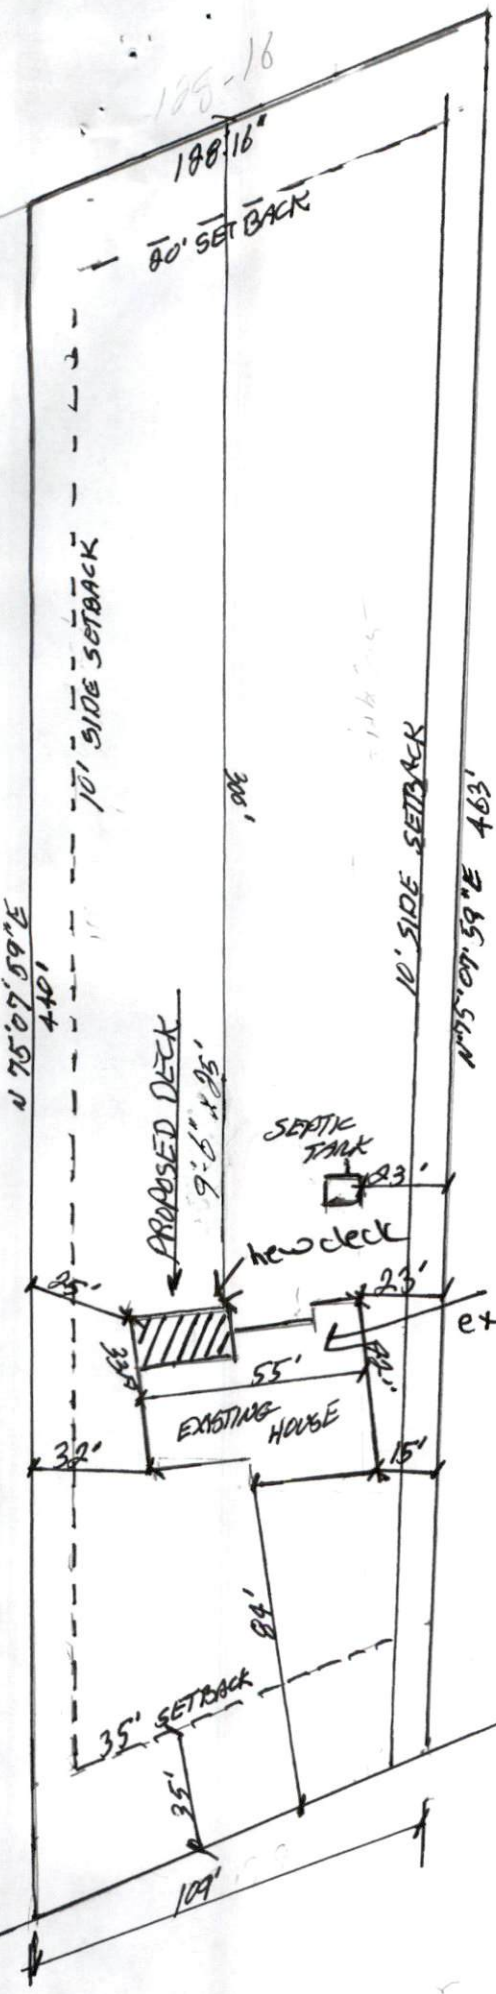

SITE PLAN - PROPOSED DECK ADDITION
 KIM C. MATTINGLY
 5' x 84'

1" = 50 FT
 SCALE