

Harnett County Department of Public Health

PERMIT # BES 2403-0003

Operation Permit

New Installation Septic Tank Nitrification Line Repair Expansion

PROPERTY LOCATION: 3890 Benson Rd

Name: (owner) Samuel Velazquez Garcia SUBDIVISION _____ LOT # _____

System Installer: Agustin Avilia

Basement with plumbing: Garage Number of Bedrooms 4

Type of Water Supply: Community Public Well Distance from well _____ feet


System Type: Type: conventional - gravity Types V and VI Systems expire in 5 years.

(In accordance with Table V a)

Owner must contact Health Department 6 months prior to expiration for permit renewal.

Benson Rd

This system has been installed in compliance with applicable North Carolina General Statutes, Rules for Sewage Treatment and Disposal, and all conditions of the Improvement Permit and Construction Authorization.

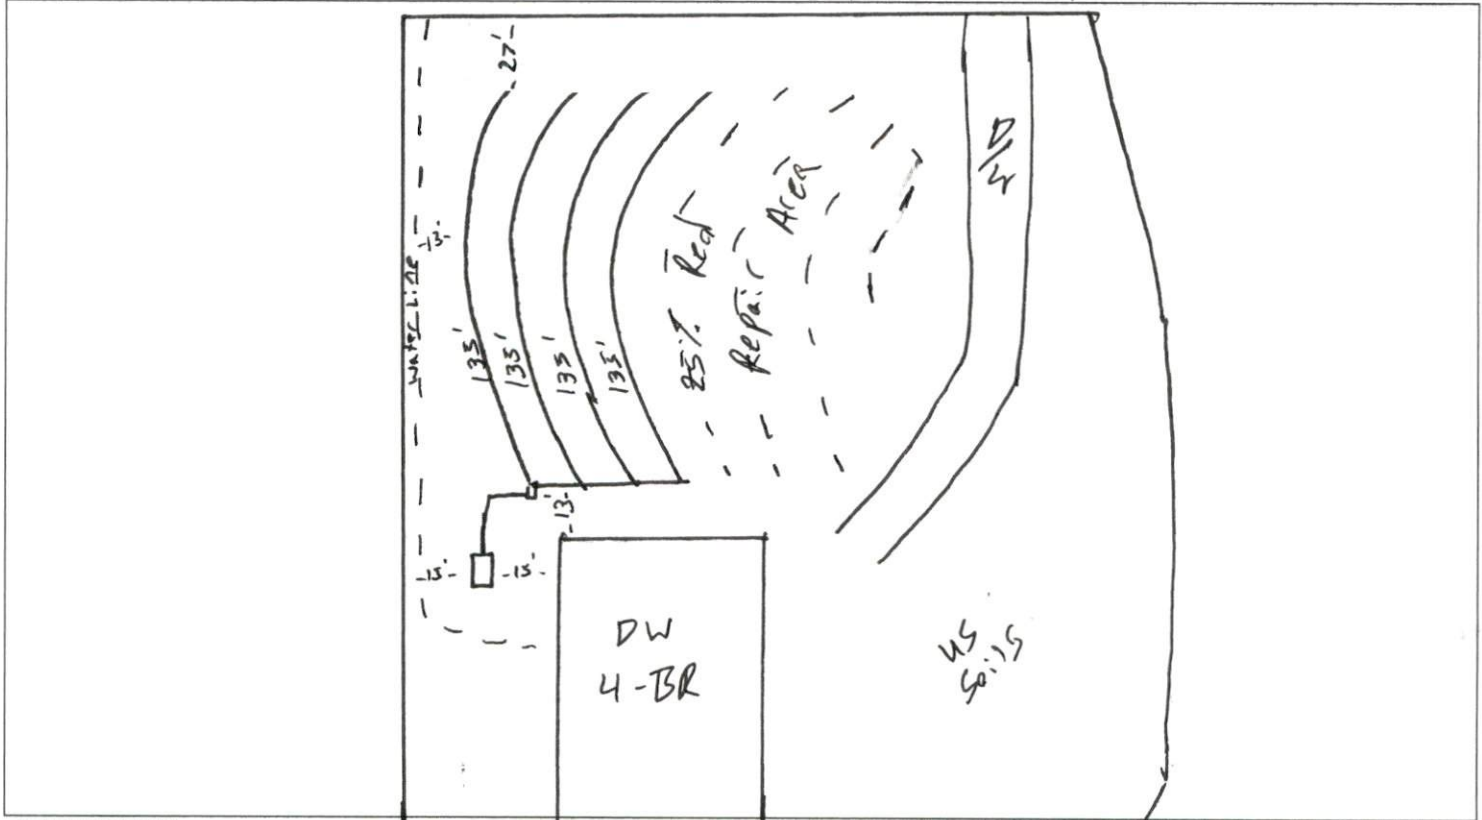

PERMIT CONDITIONS:

- I. Performance: System shall perform in accordance with Rule .1961.
- II. Monitoring: As required by Rule .1961.
- III. Maintenance: As required by Rule .1961. Other: _____
Subsurface system operator required? Yes No
If yes, see attached sheet for additional operation conditions, maintenance and reporting.
- IV. Operation: _____
- V. Other: _____

_____ D-Box _____ Pump _____ Alarm _____ H2O Line _____ PWR Line

Following are the specifications for the sewage disposal system on the above captioned property.

Type of system: Conventional Other _____ Septic Tank: 1,000 gallons Pump Tank: _____ gallons
Subsurface Drainage Field No. of ditches 4 exact length of each ditch 135' width of ditches 3' depth of ditches 16'-15" inches
French Drain Required: _____ Linear feet

Authorized State Agent [Signature] Date 7-16-24