

Harnett County Environmental Health

EXISTING SYSTEM APPROVAL

Issued by:



Local Health Department



AOWE



Certified Inspector

 Existing System Approval Site modification (e.g., storage shed) or footprint addition with no DDF or wastewater strength increase Reconnection when the proposed facility is in the same footprint as existing/previous facility Construction Authorization/Notice of Intent to Construct*[issued for reconnection when the proposed facility is not in the same footprint as existing/previous facility pursuant to Session Law 2023-77, Section 5.(c)]**[certified inspectors are not authorized to approve reconnections outside of footprint pursuant to Session Law 2023-77, Section 5.(c)]*

Applicant: BROADNAX RICKY LAMONT

Mailing Address: 320 PRINCE PLACE DR

City: FUQUAY VARINA

State: NC

Zip: 27526

Phone #: 919-810-1796

Email: bxbroardnak@yahoo.com

Owner: _____

Mailing Address: 320 PRINCE PLACE DR

City: FUQUAY VARINA

State: NC

Zip: 27526

Phone #: 919-810-1796

Email: bxbroardnak@yahoo.com

PIN/Lot Identifier: 0633-86-1612.000/ Lot 35

Property Location/Address: 320 PRINCE PLACE DR FUQUAY VARINA, NC 27526

Facility Type: House/Modular Mobile/Manufactured Home Business Other: _____

Operation Permit/ATO #: SFD2206-0057 Design Daily Flow: 480 GPD

Number of Bedrooms: 4 Max # Occupants: 8 Other: _____

Wastewater Strength: Domestic High Strength Industrial Process WastewaterWater Supply: Private well Public well Shared well Municipal Supply Spring Other: _____

Proposed Property Improvement: 12x16 storage building

All of the following must be checked for approval:

For Reconnections:** Site complies with its Operation Permit or the wastewater system was in use prior to July 1, 1977 No current or past uncorrected malfunction of the system as described in 15A NCAC 18E .1303(a)(2) DDF and wastewater strength for the proposed facility do not exceed that of the existing system Facility meets the setbacks in Section .0600 of 15A NCAC 18E Existing system is being operated and maintained in accordance with Section .1300 of 15A NCAC 18E and permit conditions.For Site Modifications or Footprint Expansions:** Proposed structure meets the setbacks in Section .0600 of 15A NCAC 18E

Approval Conditions: The two Initial Septic Drain Lines are 5' in front of proposed storage shed. No driving any vehicles to or from shed. (lawn mower/rider) excluded.

When installing come in from Royal Ella Ct and avoid septic drain lines

Inspector's Printed Name: Ren Levocz

Inspector Certification #: 3345

Inspector's Signature:  REHS

Date: 3-21-24

See attached site sketch


**EXISTING SYSTEM APPROVAL
SITE SKETCH**

Operation Permit/ATO #: SFD2206-0057

PIN/Lot Identifier: 0633-86-1612.000/ Lot 35

Owner: BROADNAX RICKY LAMONT

Property Location/Address: 320 PRINCE PLACE DR FUQUAY VARINA, NC 27526

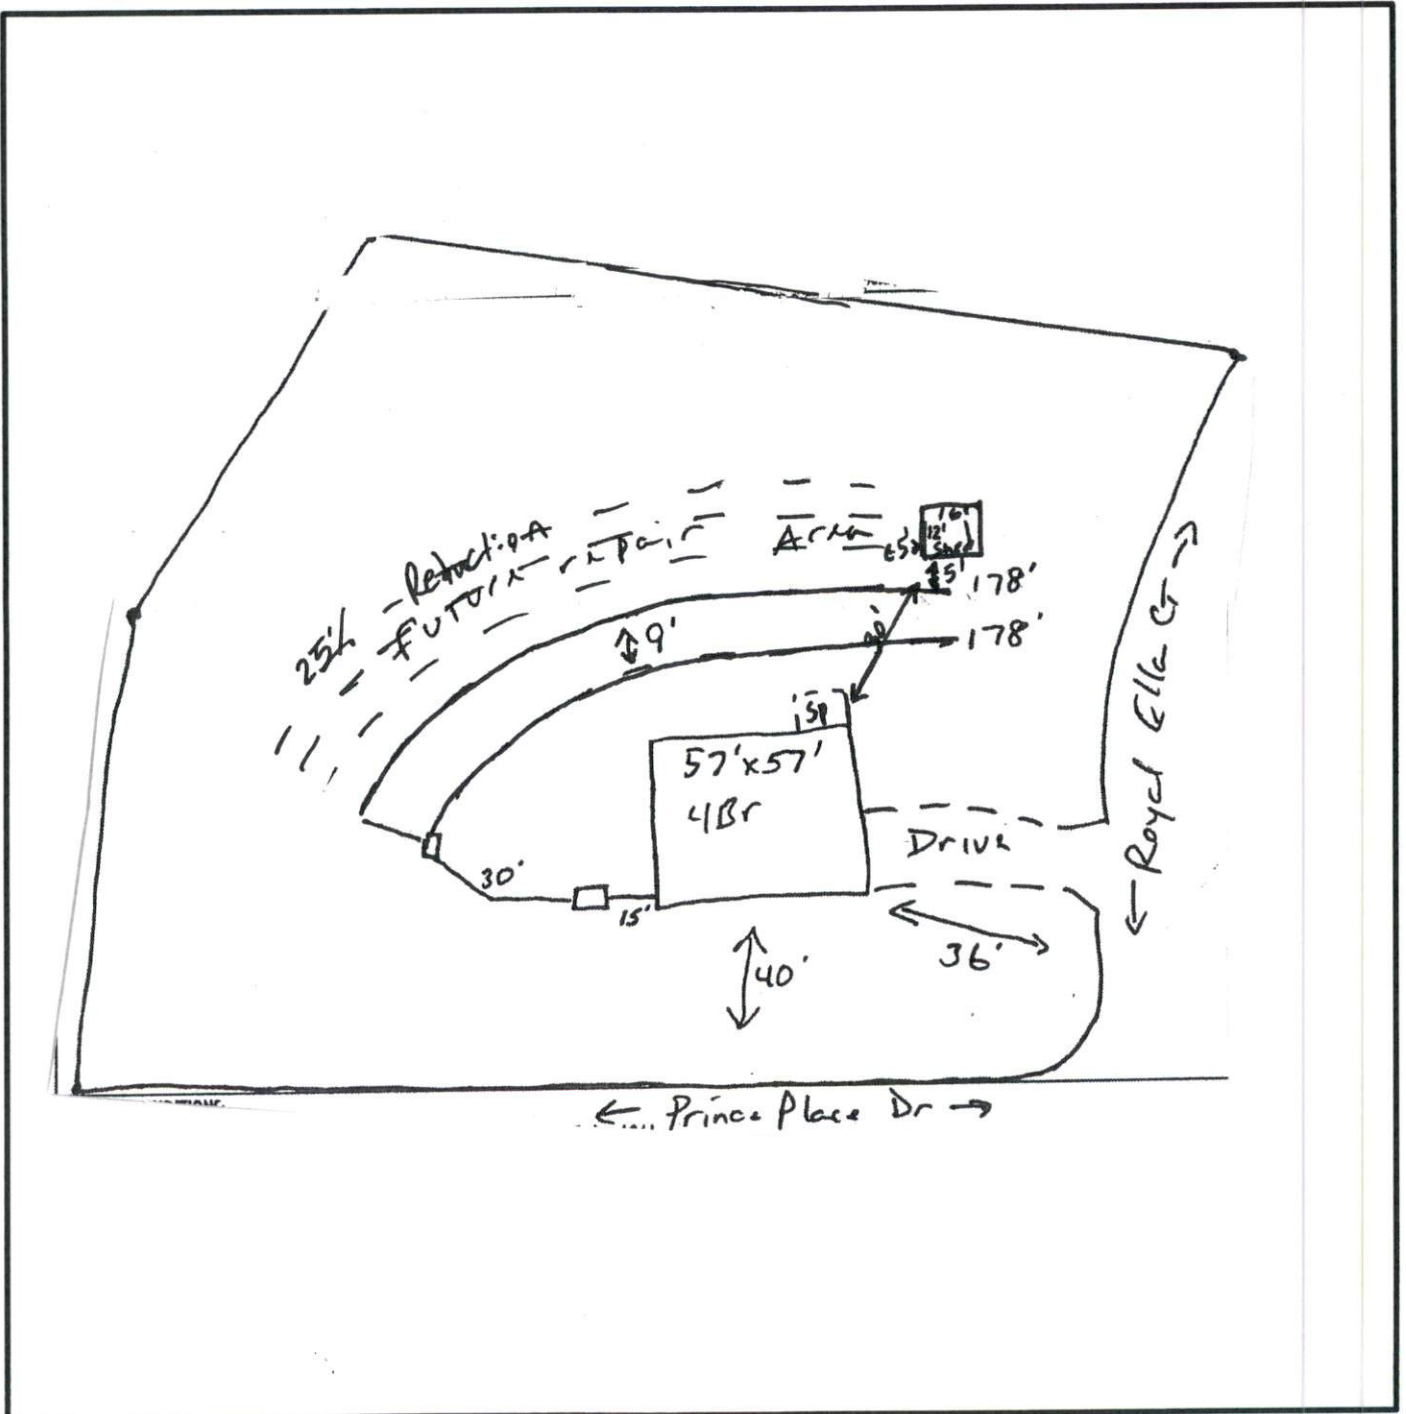

**Include the existing and proposed structures and applicable setbacks.*