

### Harnett County Environmental Health

#### EXISTING SYSTEM APPROVAL

Issued by:  Local Health Department     AOWE     Certified Inspector

Existing System Approval

- Site modification (e.g., storage shed) or footprint addition with no DDF or wastewater strength increase
- Reconnection when the proposed facility is in the same footprint as existing/previous facility

Construction Authorization/Notice of Intent to Construct

[issued for reconnection when the proposed facility is not in the same footprint as existing/previous facility pursuant to Session Law 2023-77, Section 5.(c)]  
[certified inspectors are not authorized to approve reconnections outside of footprint pursuant to Session Law 2023-77, Section 5.(c)]

Applicant: Zuby + Terry Manahan  
Mailing Address: 158 Old Courts RD  
City: Lillington  
State: N.C. Zip: 27546  
Phone #: 919 888-3098  
Email: \_\_\_\_\_

Owner: \_\_\_\_\_  
Mailing Address: \_\_\_\_\_  
City: \_\_\_\_\_  
State: \_\_\_\_\_ Zip: \_\_\_\_\_  
Phone #: \_\_\_\_\_  
Email: \_\_\_\_\_

PIN/Lot Identifier: \_\_\_\_\_  
Property Location/Address: 860 Old Courts RD  
Facility Type:  House/Modular     Mobile/Manufactured Home     Business     Other: \_\_\_\_\_

Operation Permit/ATO #: \_\_\_\_\_ Design Daily Flow: 360 GPD  
Number of Bedrooms: 3 Max # Occupants: 6 Other: \_\_\_\_\_  
Wastewater Strength:  Domestic     High Strength     Industrial Process Wastewater  
Water Supply:  Private well     Public well     Shared well     Municipal Supply     Spring     Other: \_\_\_\_\_

Proposed Property Improvement: \_\_\_\_\_

All of the following must be checked for approval:

- \*For Reconnections:**
- Site complies with its Operation Permit or the wastewater system was in use prior to July 1, 1977
  - No current or past uncorrected malfunction of the system as described in 15A NCAC 18E .1303(a)(2)
  - DDF and wastewater strength for the proposed facility do not exceed that of the existing system
  - Facility meets the setbacks in Section .0600 of 15A NCAC 18E
  - Existing system is being operated and maintained in accordance with Section .1300 of 15A NCAC 18E and permit conditions.
- \*For Site Modifications or Footprint Expansions:**
- Proposed structure meets the setbacks in Section .0600 of 15A NCAC 18E


Approval Conditions: SEPTIC SYSTEM WAS A REPAIR FROM EV SFD

Inspector's Printed Name: JAMES E MANHART III RCHS Inspector Certification #: RCHS 1517  
Inspector's Signature: James E Manhart III RCHS Date: 3-27-24

**\*See attached site sketch\***

EXISTING SYSTEM APPROVAL  
SITE SKETCH

Operation Permit/ATO #: \_\_\_\_\_ PIN/Lot Identifier: \_\_\_\_\_  
Owner: Ruby + Terry Marston Property Location/Address: 860 Old Coats Rd Wellington

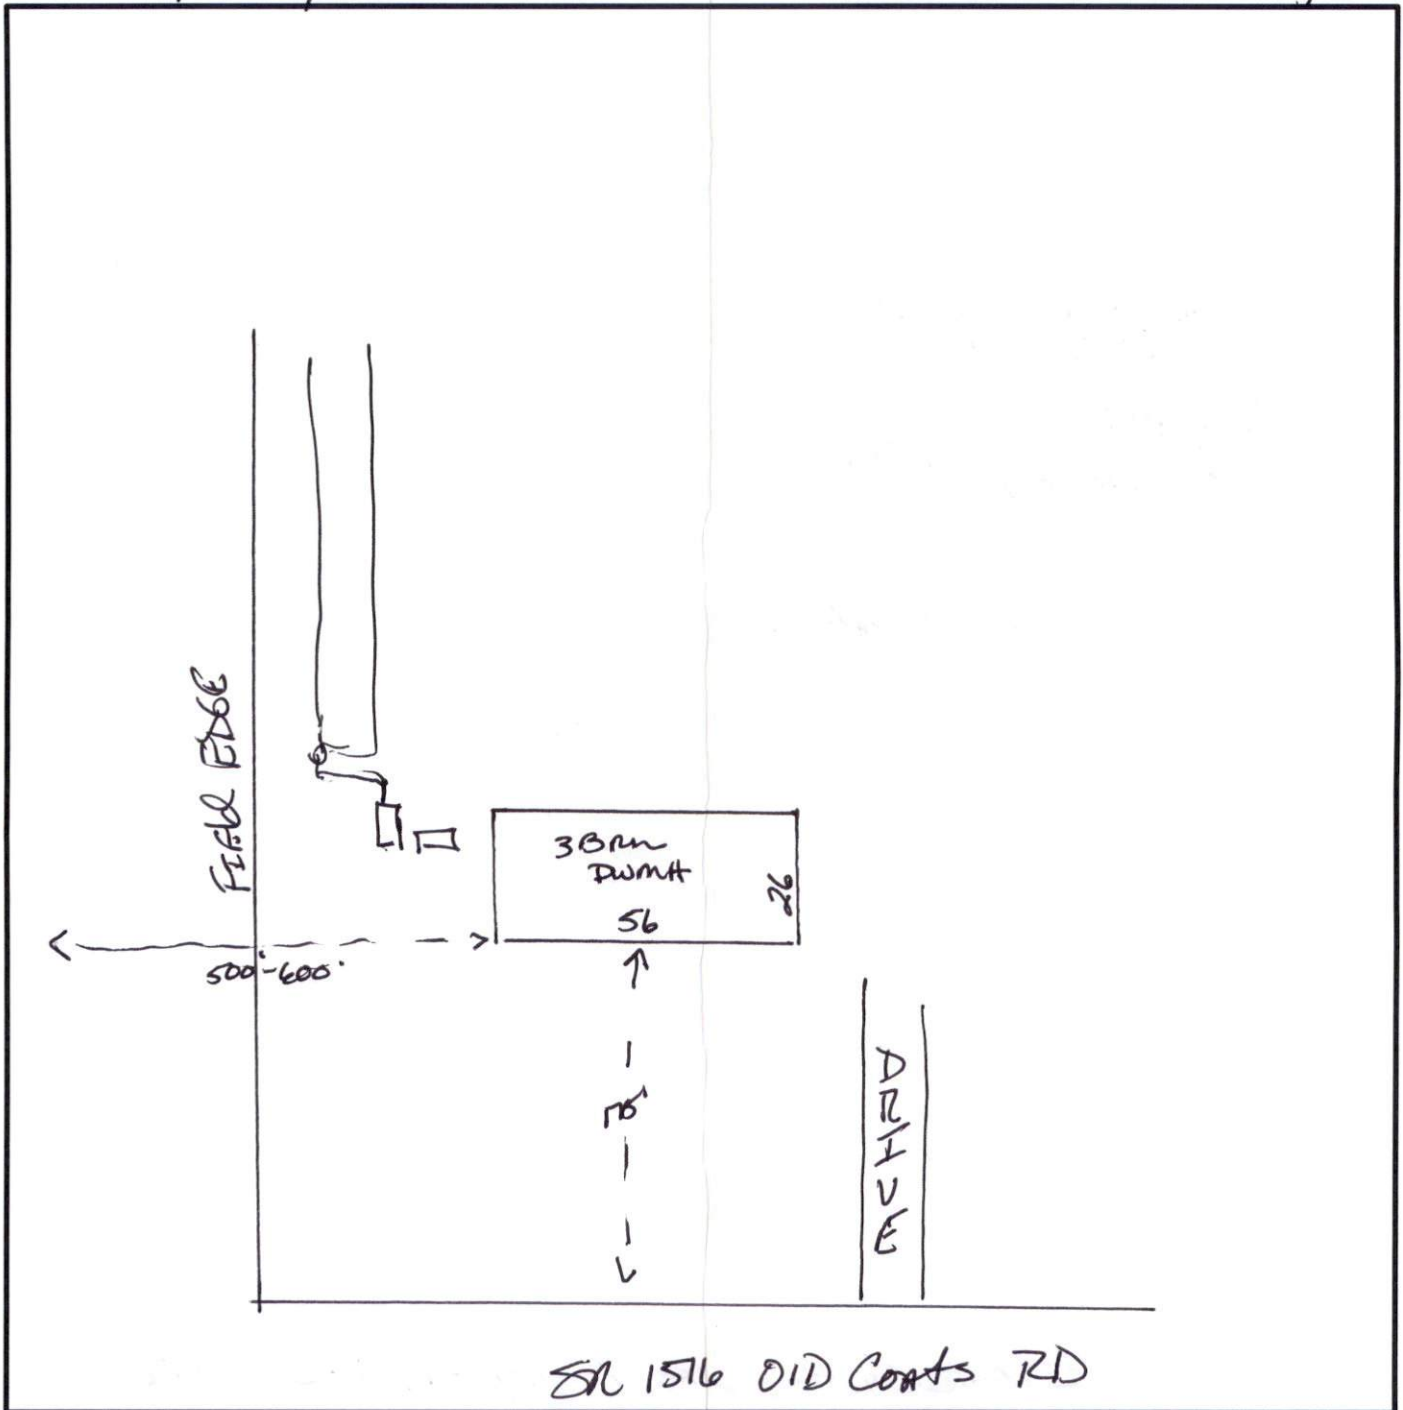

\*Include the existing and proposed structures and applicable setbacks.