

HTE# 16-5-40388

# Harnett County Department of Public Health

25226

PERMIT # 29128

## Operation Permit

New Installation  Septic Tank  Nitrification Line  Repair  Expansion

Name: (owner) M DEAN CONTS. + INVEST PROPERTY LOCATION: TINCEN RD  
SUBDIVISION MARKETPLACE LOT # 28

System Installer: EODIE GARNER Registration # \_\_\_\_\_


Basement with plumbing:  Garage  Number of Bedrooms 4  
Type of Water Supply:  Community  Public  Well Distance from well \_\_\_\_\_ feet

System Type: III g Types V and VI Systems expire in 5 years.

(In accordance with Table V a) Owner must contact Health Department 6 months prior to expiration for permit renewal.

*Trading Ct*  
**48 Day Trading Ct**  
**Broadway NC**  
**27505**

This system has been installed in compliance with applicable North Carolina General Statutes, Rules for Sewage Treatment and Disposal, and all conditions of the Improvement Permit and Construction Authorization.

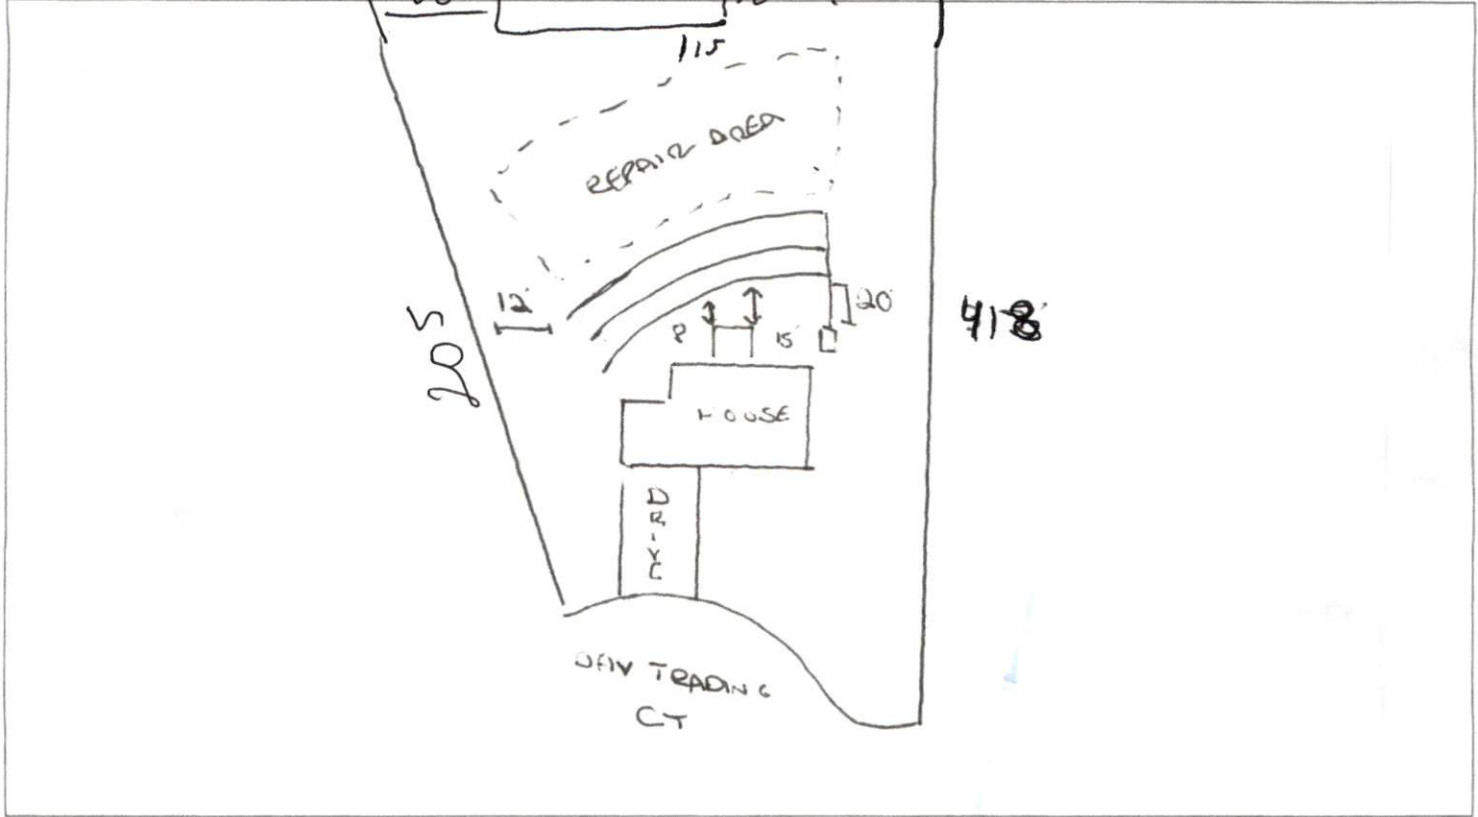

### PERMIT CONDITIONS:

- I. Performance: System shall perform in accordance with Rule .1961.
- II. Monitoring: As required by Rule .1961.
- III. Maintenance: As required by Rule .1961. Other: \_\_\_\_\_  
Subsurface system operator required? Yes  No   
If yes, see attached sheet for additional operation conditions, maintenance and reporting.
- IV. Operation: \_\_\_\_\_
- V. Other: \_\_\_\_\_

D-Box  Pump  Alarm  H2O Line  PWR Line

Following are the specifications for the sewage disposal system on the above captioned property:  
Type of system:  Conventional  Other CHAMBER (10235 H10) Septic Tank: 1000 gallons Pump Tank: \_\_\_\_\_ gallons  
Subsurface No. of exact length width of depth of  
Drainage Field ditches 1 of each ditch 240 feet ditches 3 feet ditches 24 inches  
French Drain Required: \_\_\_\_\_ Linear feet

Authorized State Agent REIN Date 9/27/18