



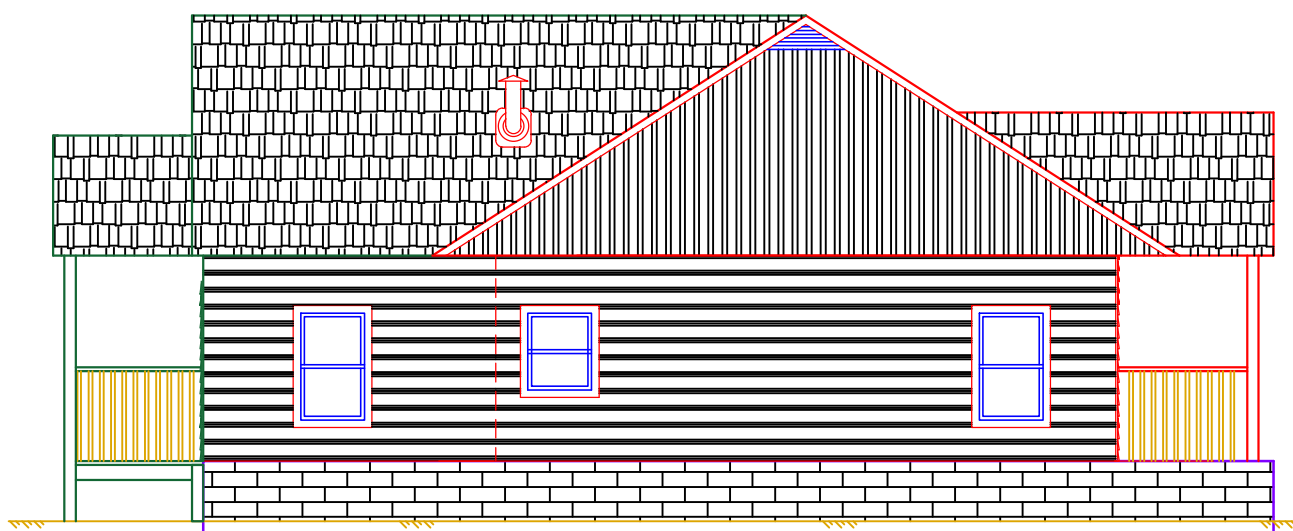

68 Keelboat Lane
Fuquay Varina, 27526

Attic shall be R-38. Floor
system shall be R-19

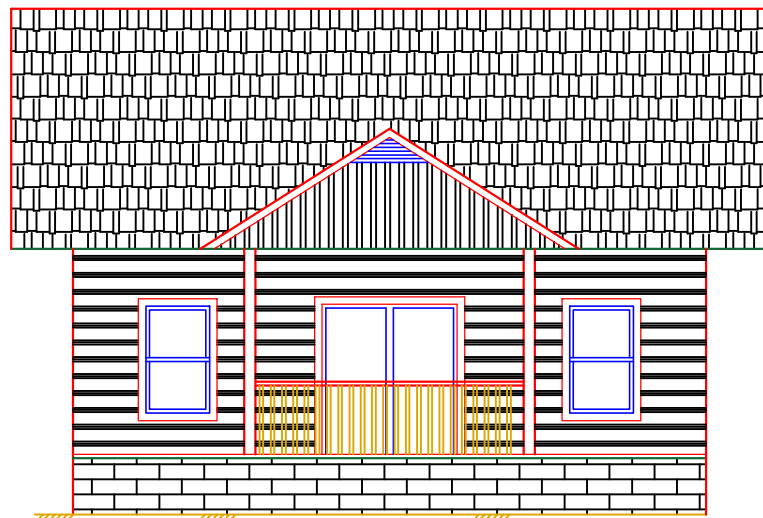

- — Existing ceiling joists 2x6 @16" O.C.
- — New ceiling joists 2x6 @16" O.C.
- — Existing 2x4 wall
- — New 2x4 wall to be built
- — Existing Foundation
- — Existing rafter 2x6 @16" O.C.
- — New rafter 2x6 @16" O.C.


R-15 for Wall Faced Fiberglass Insulation Batt

R-30 for Atik Faced Fiberglass Insulation Batt


Owner: Yury Kotolupov
(818) 439 - 21 - 90
Kotolupovamaria@gmail.com

Adreess is: 68 Keelboat Lane
Fuquay Varina, 27526


A-A

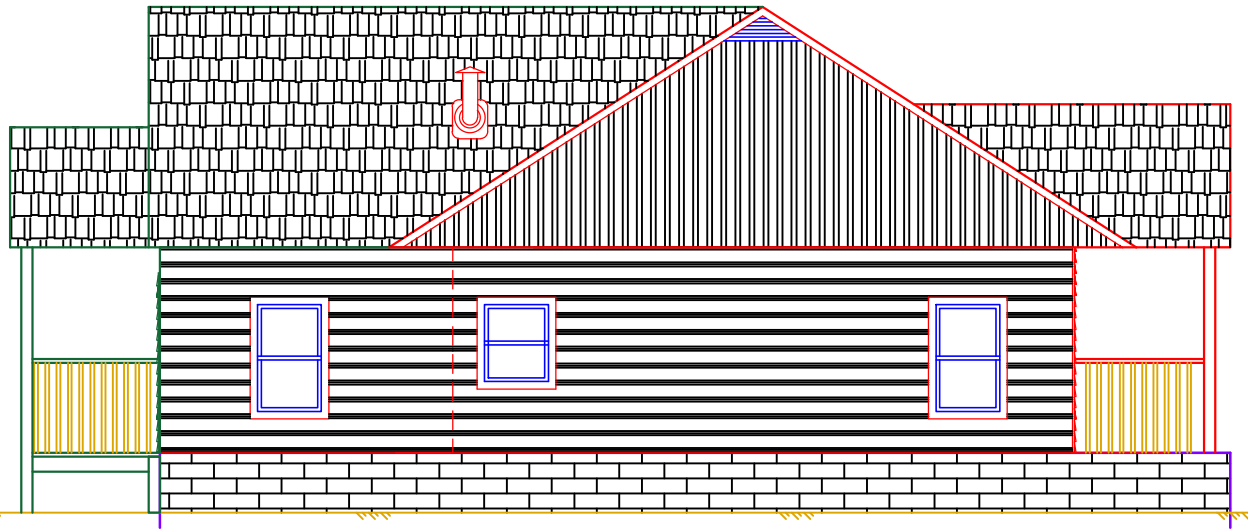

C-C

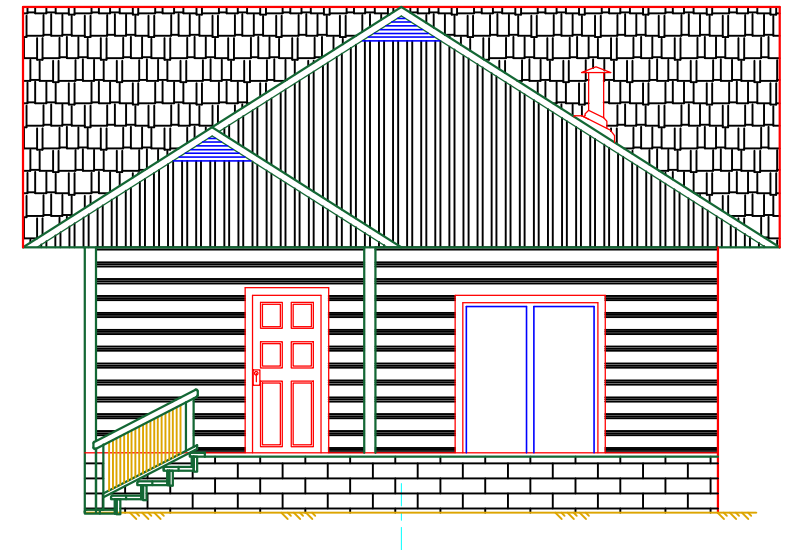


Roof plan

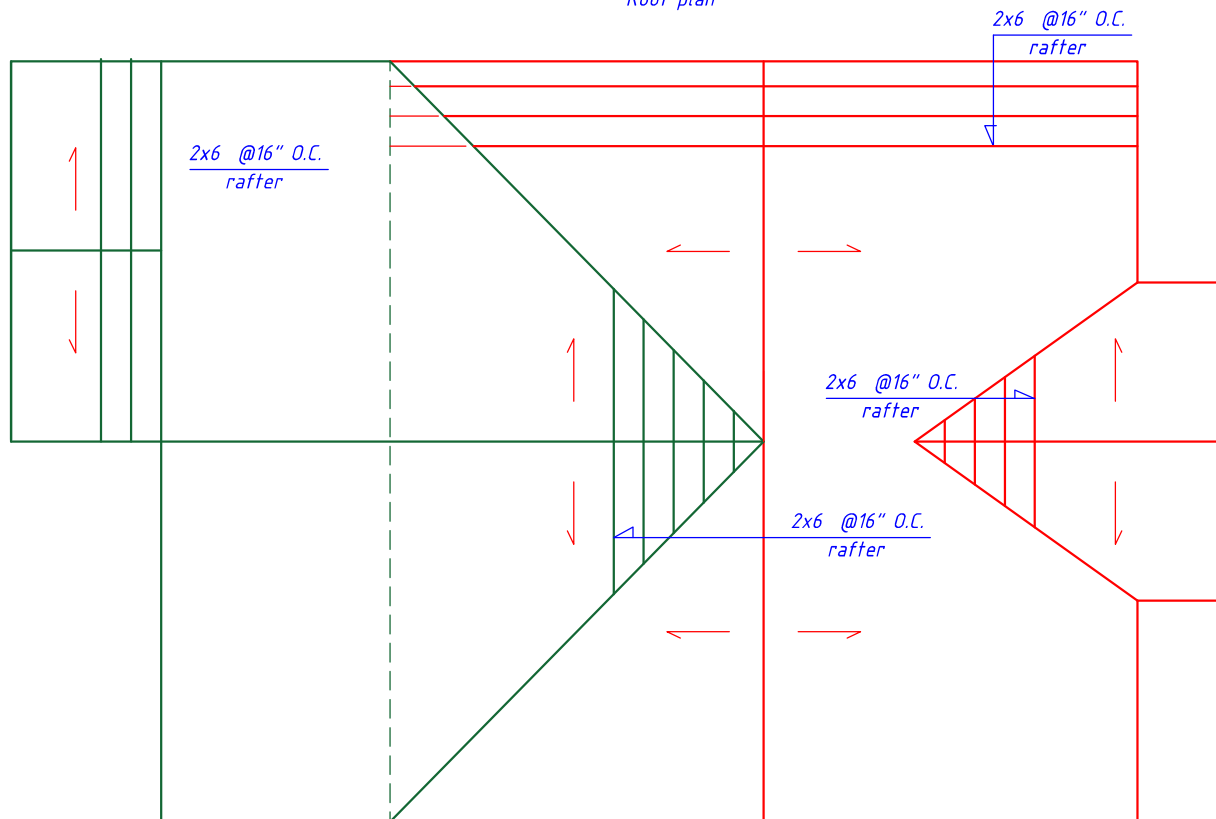



- Existing rafter 2x6 @16" O.C.
- New rafter 2x6 @16" O.C.

A4


Roof plan type C, A

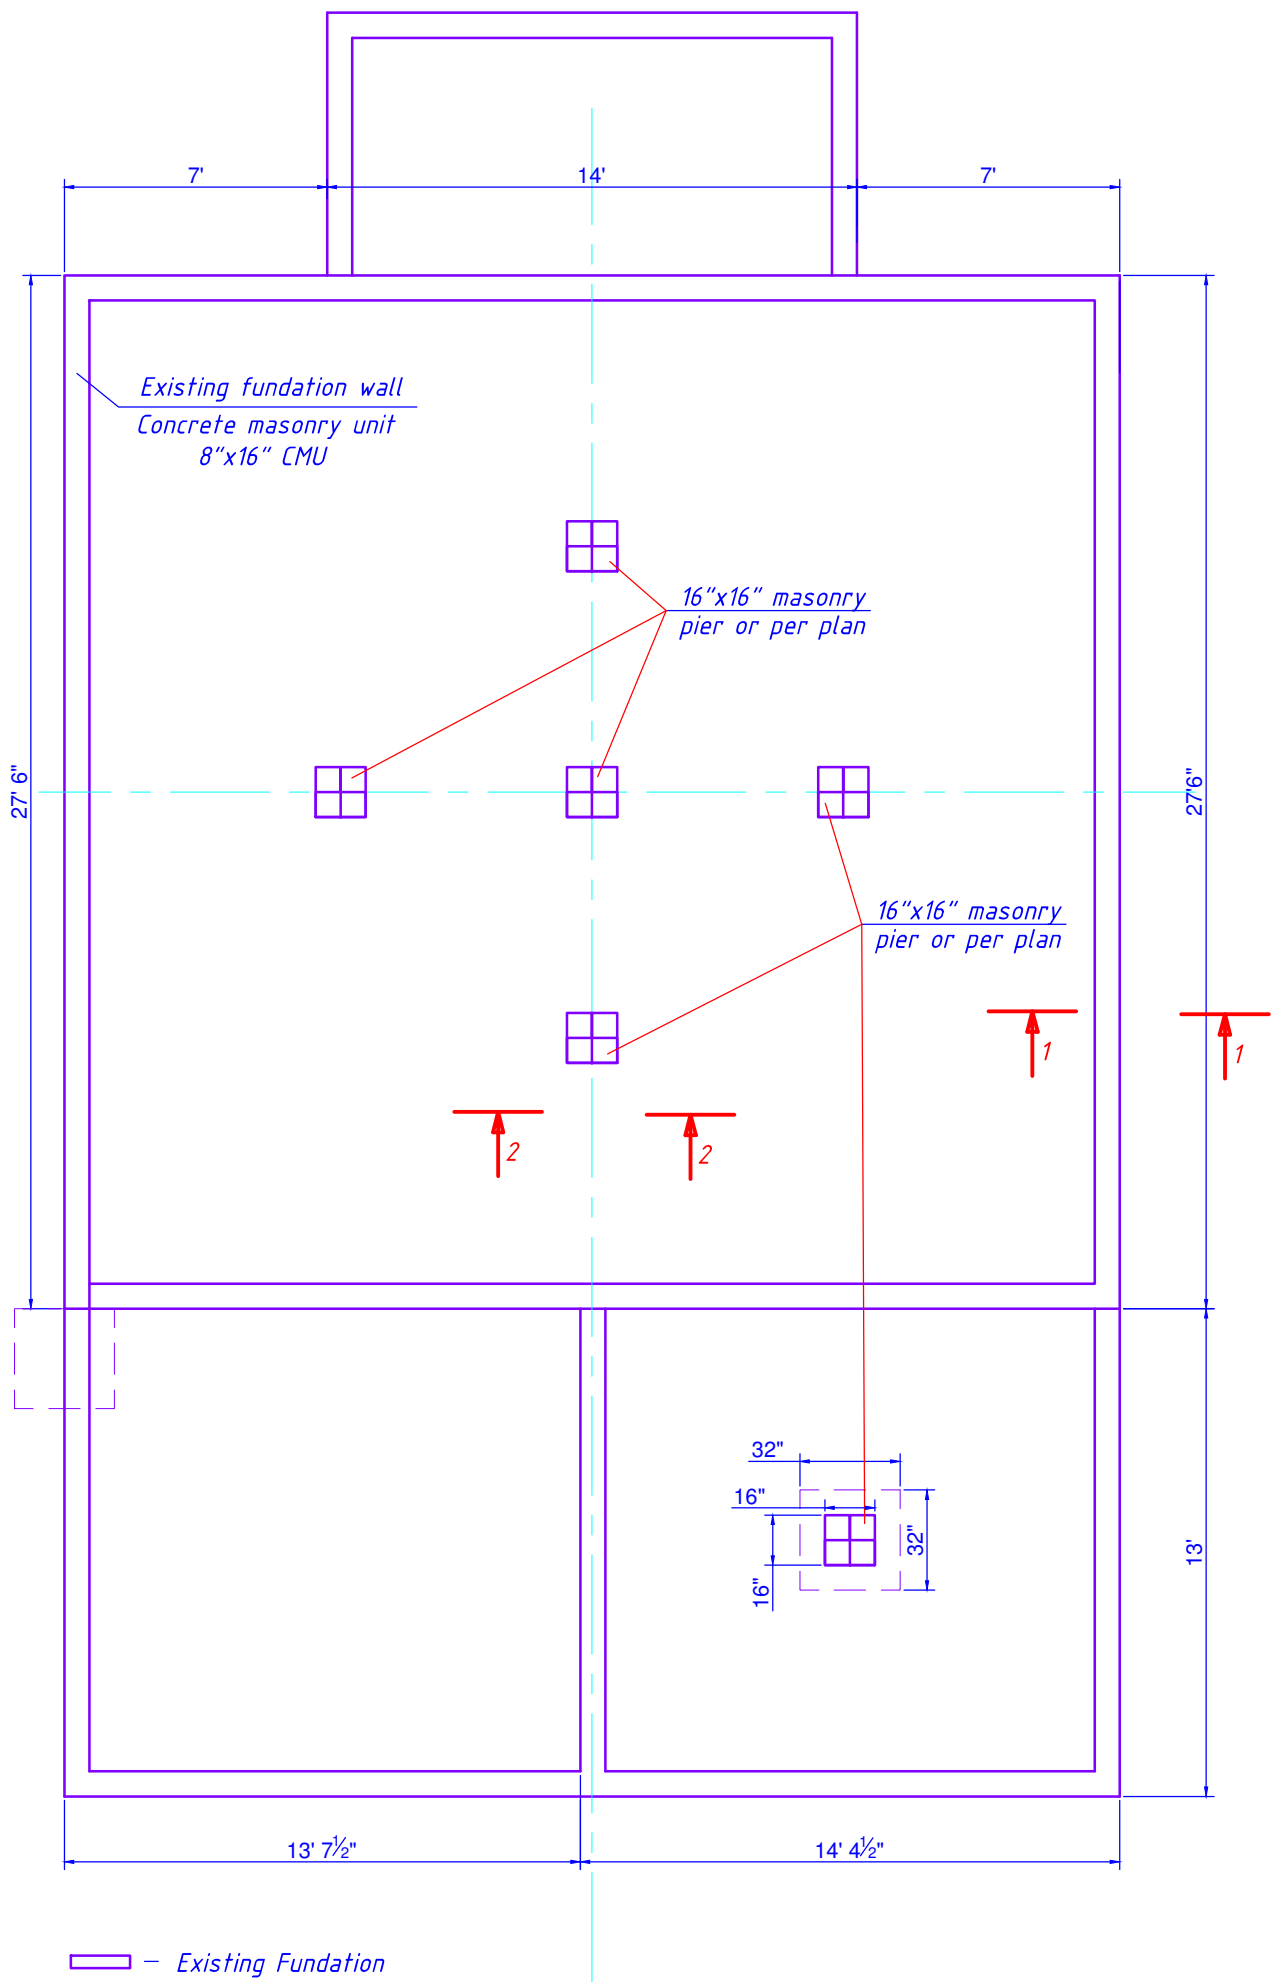

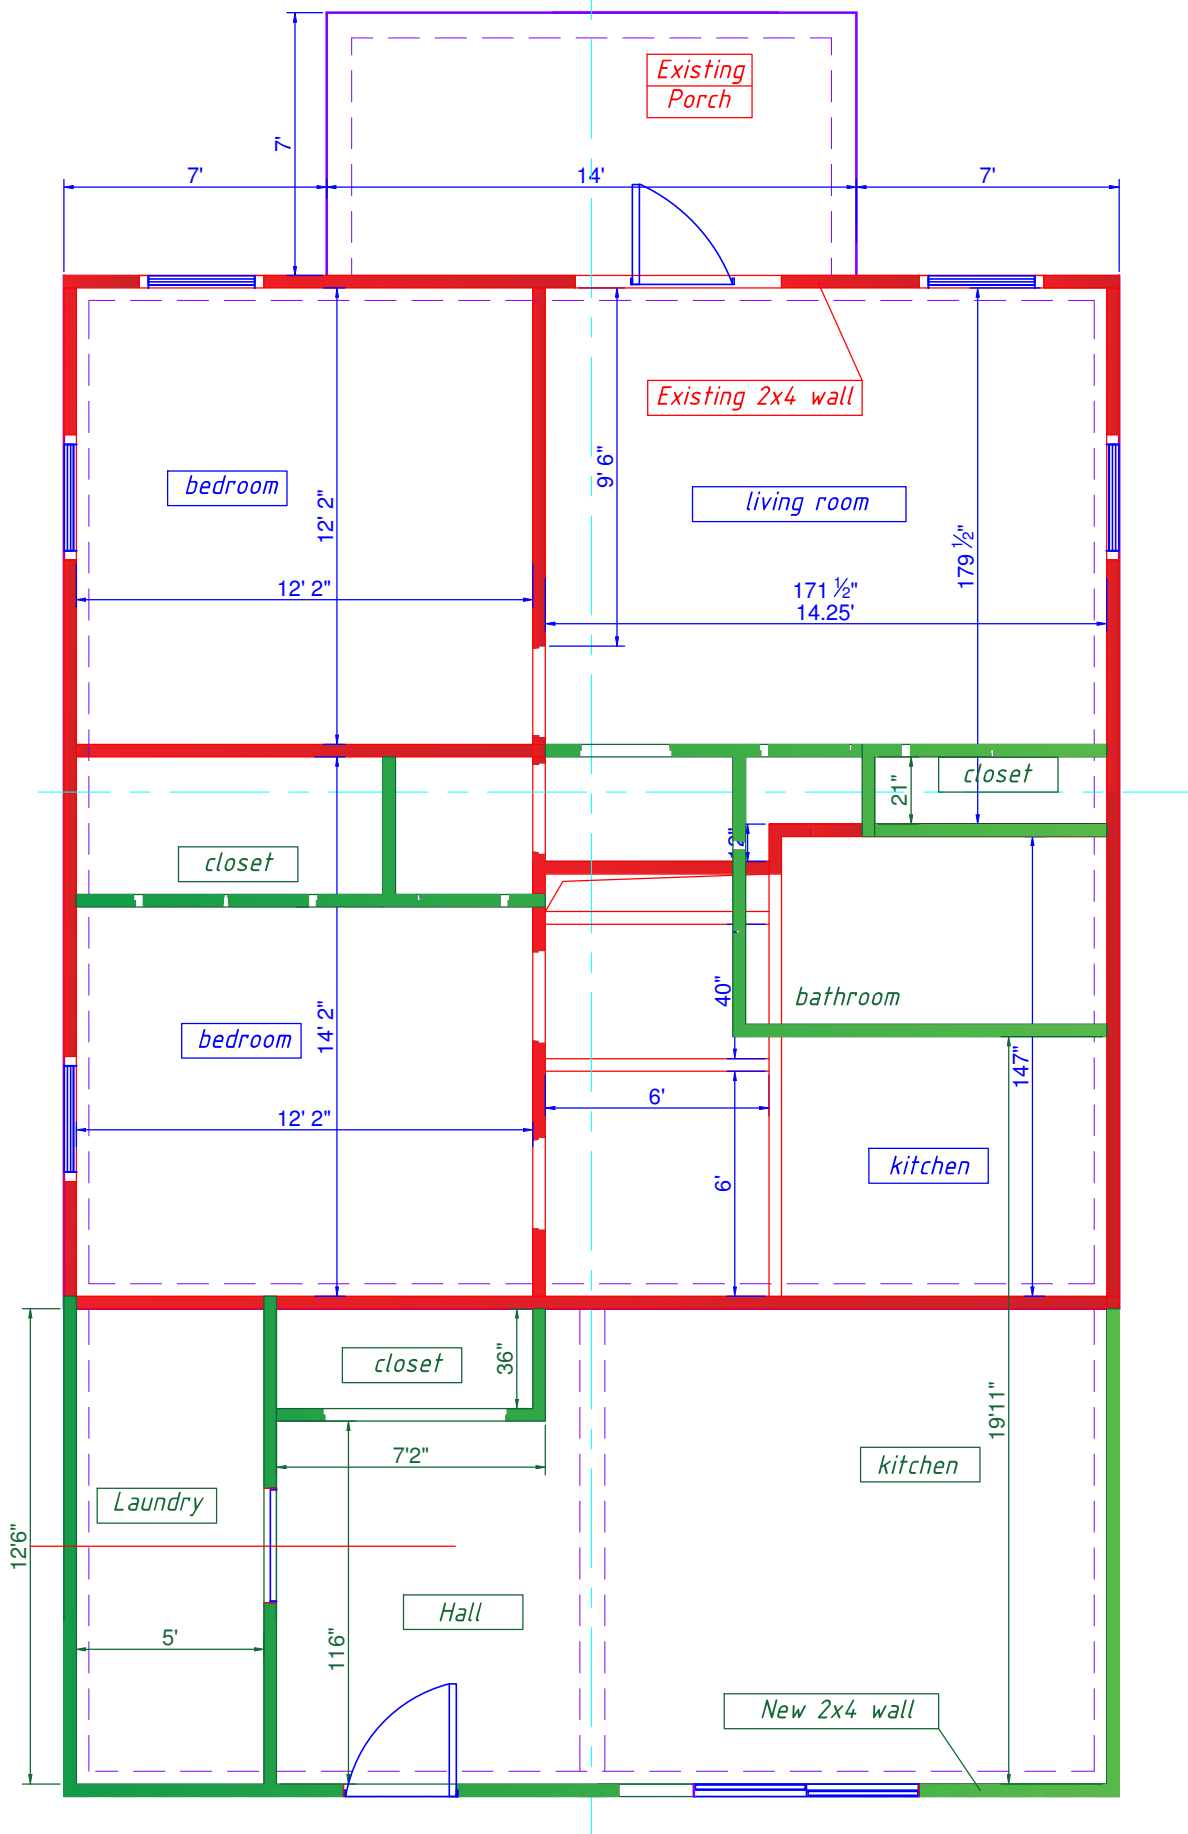

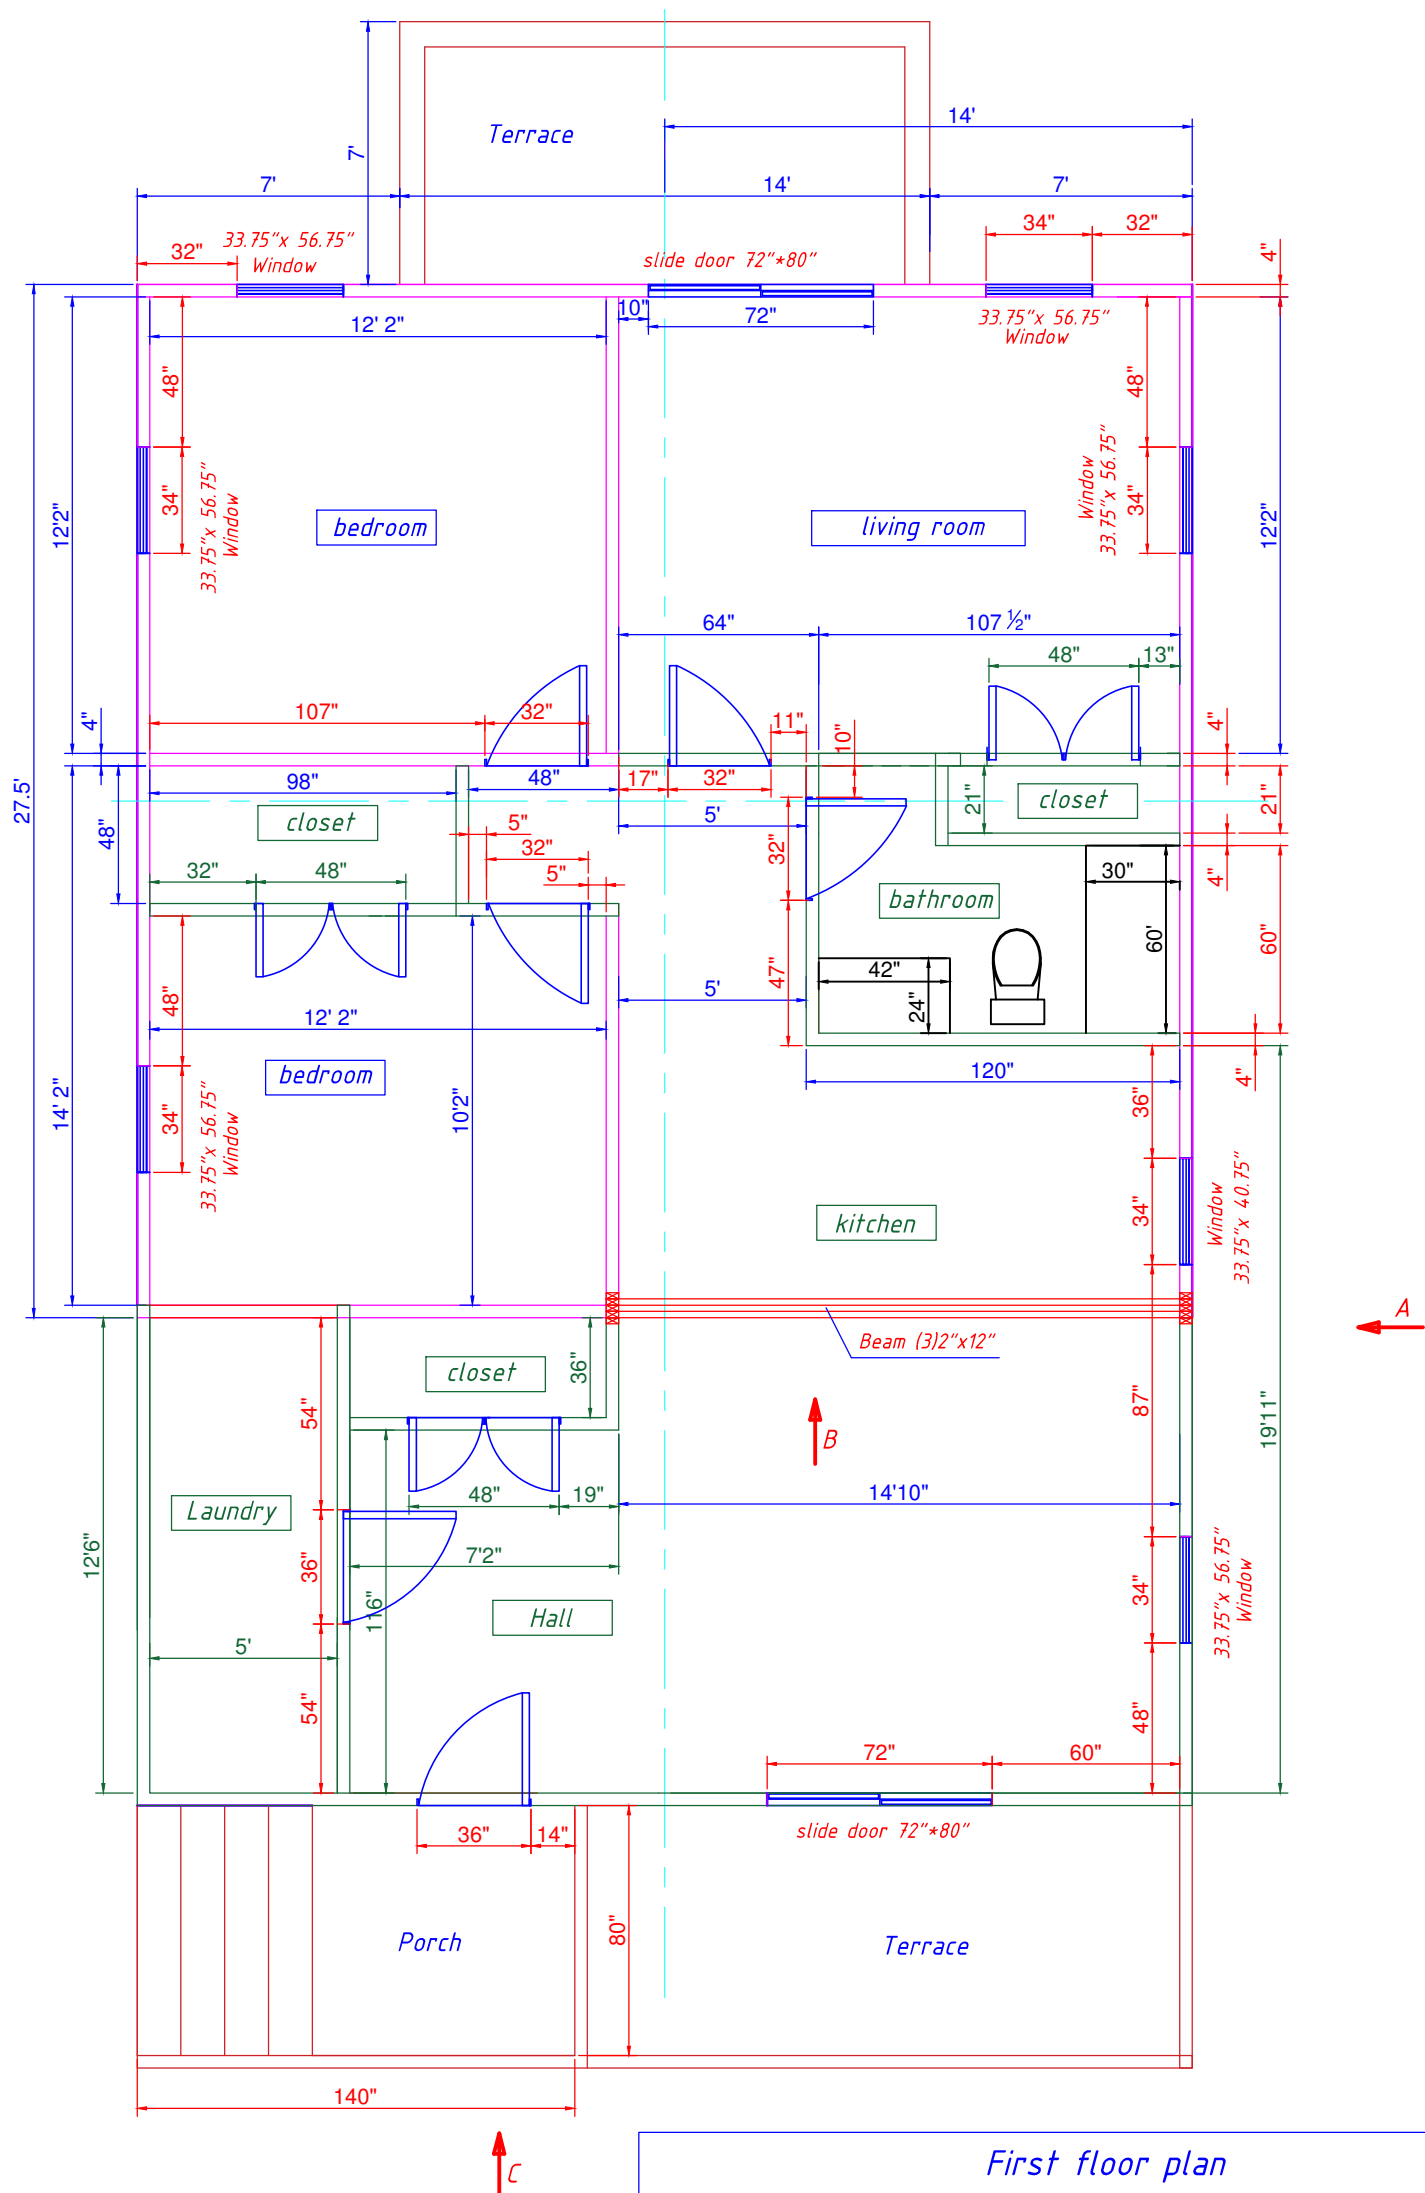

Floor joists plan

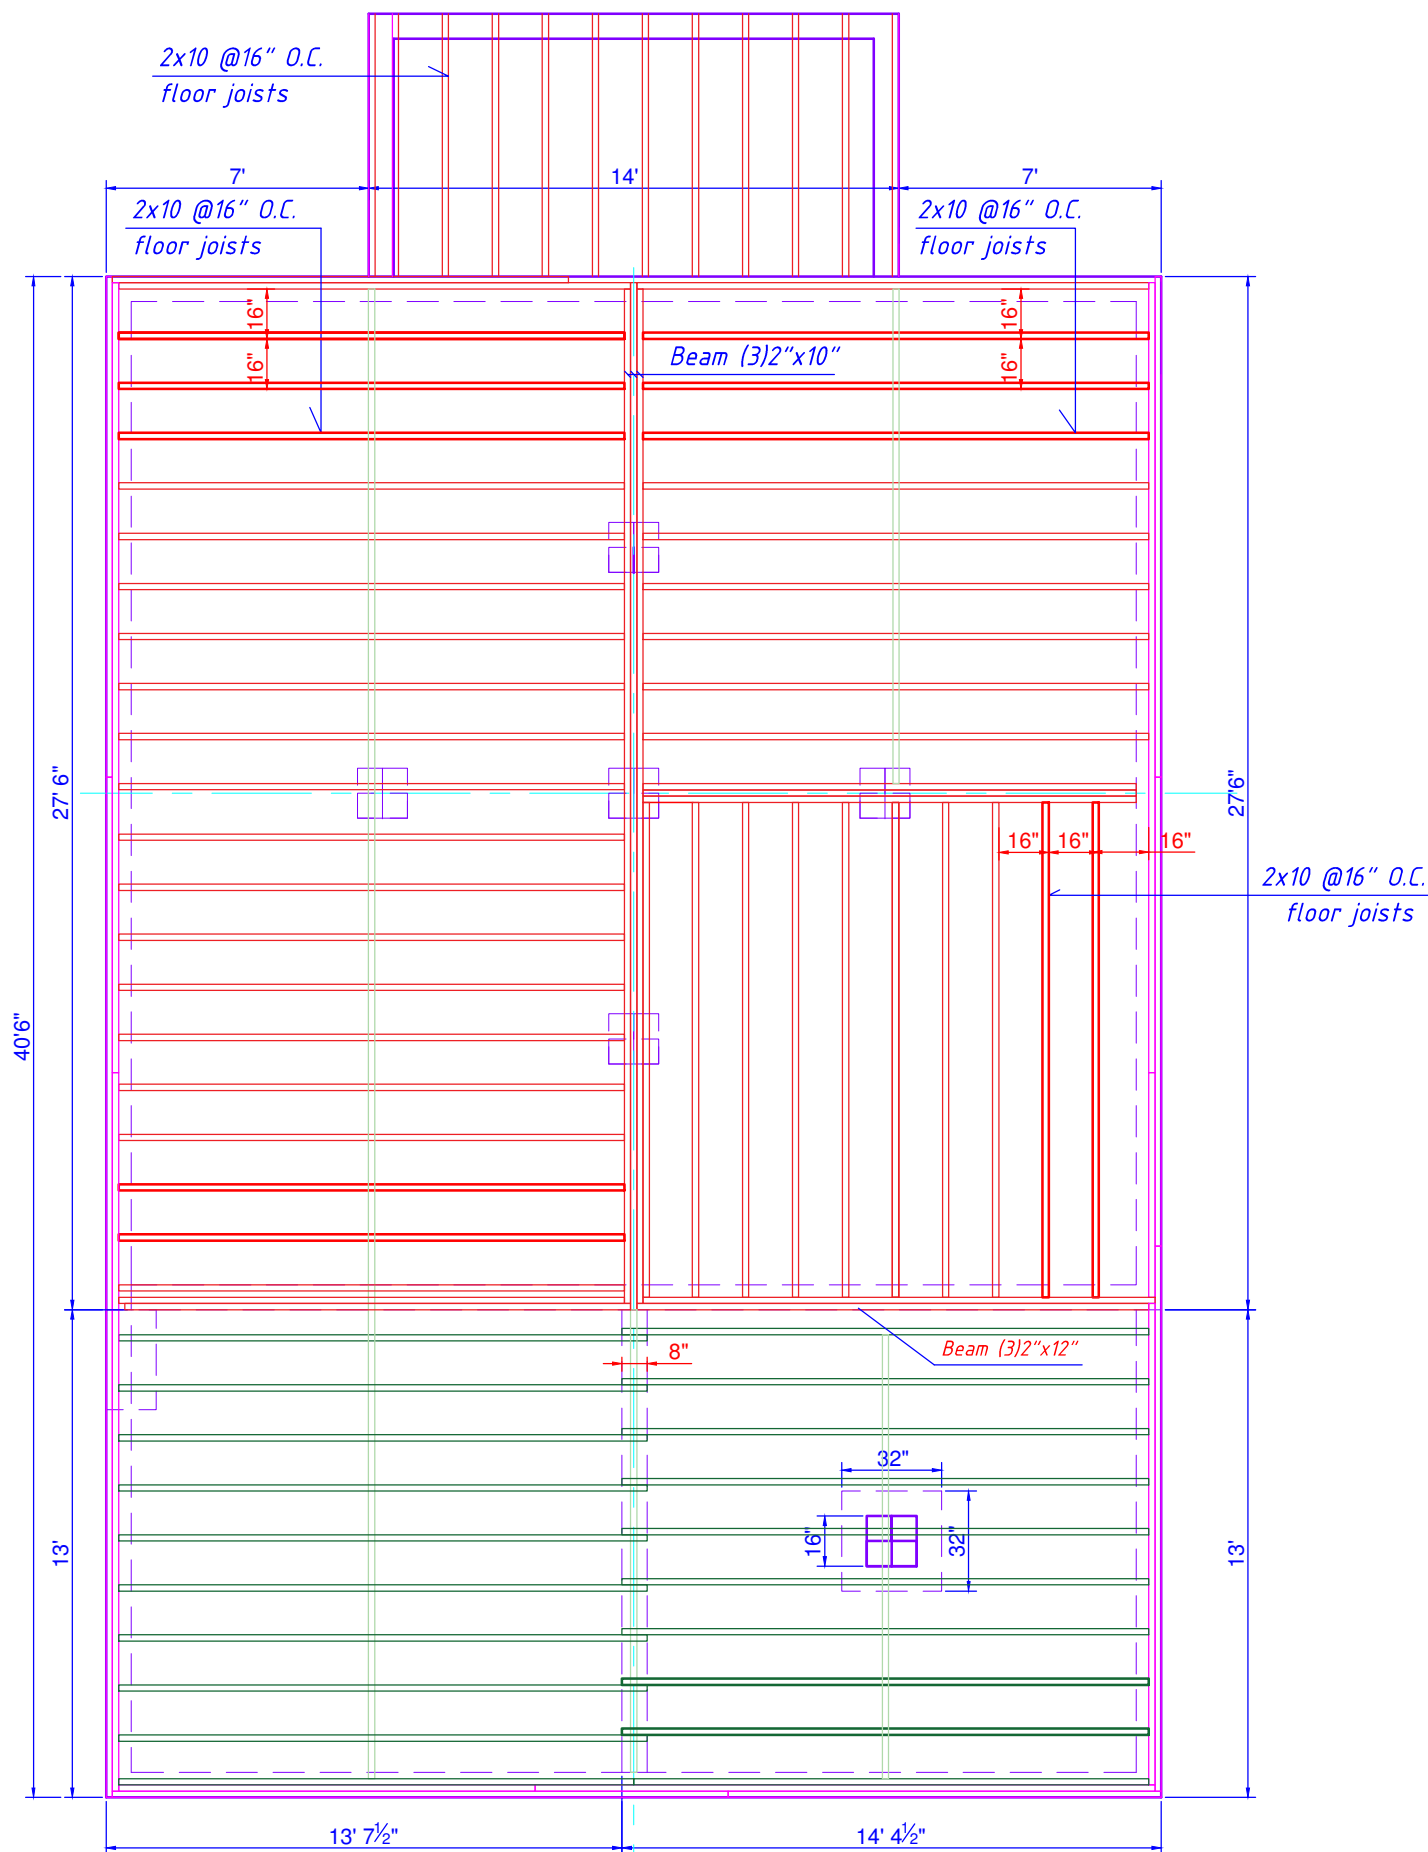

Existing floor joists 2x10 @16" O.C.

New floor joists 2x10 @16" O.C.

R-15 for Wall Faced Fiberglass Insulation Batt


R-30 for Atik Faced Fiberglass Insulation Batt

A4 M=1:50


Existing and new floor joists plan

6 of 12

Ceiling joists plan

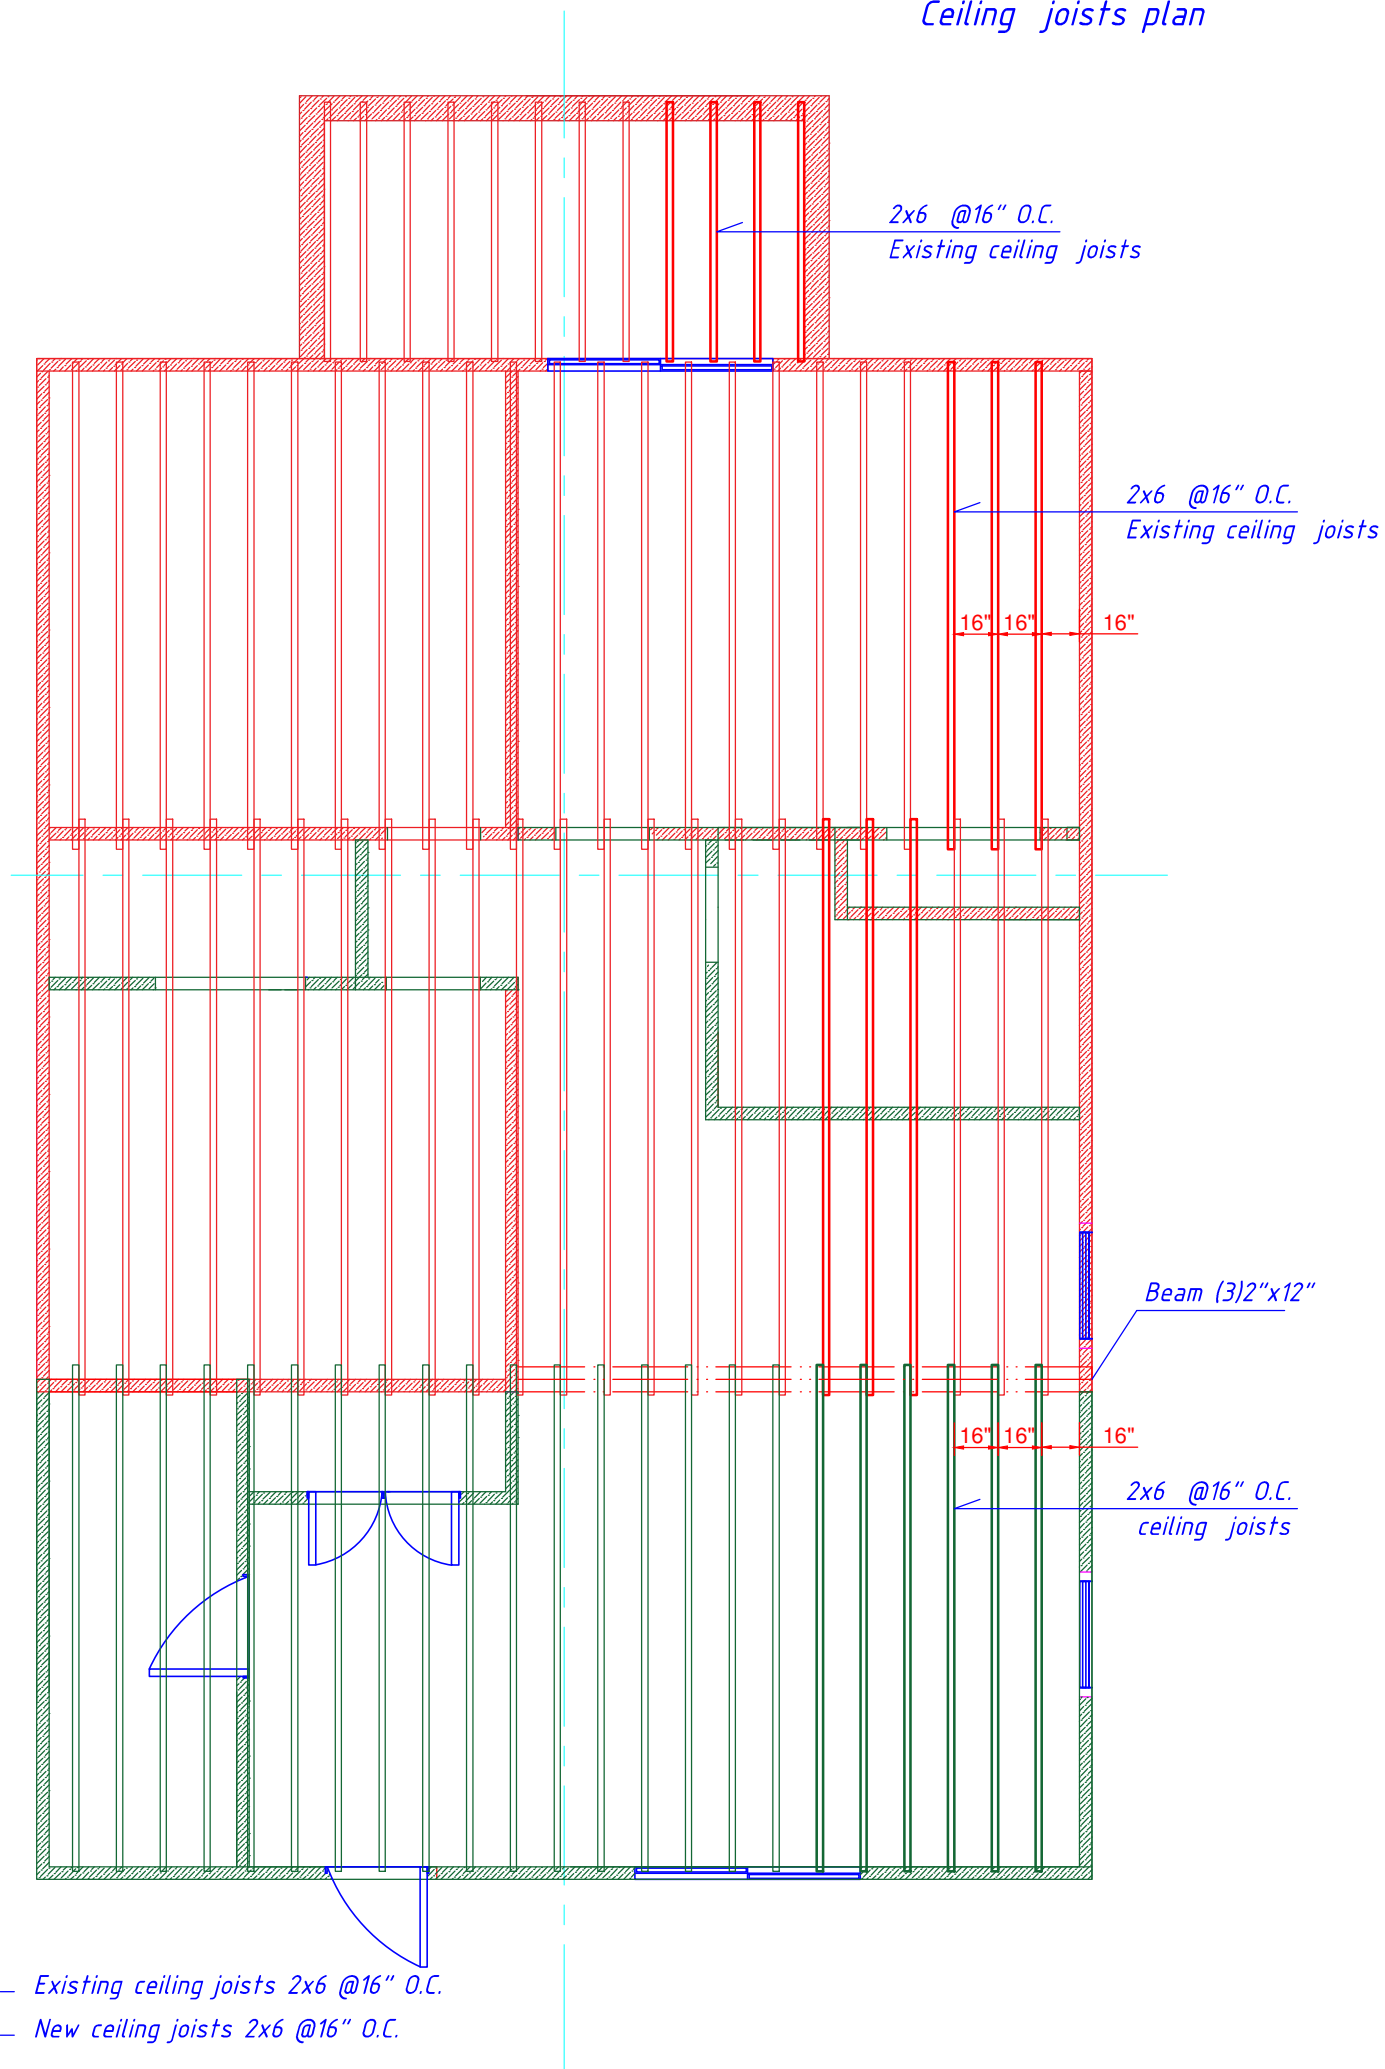

C-C

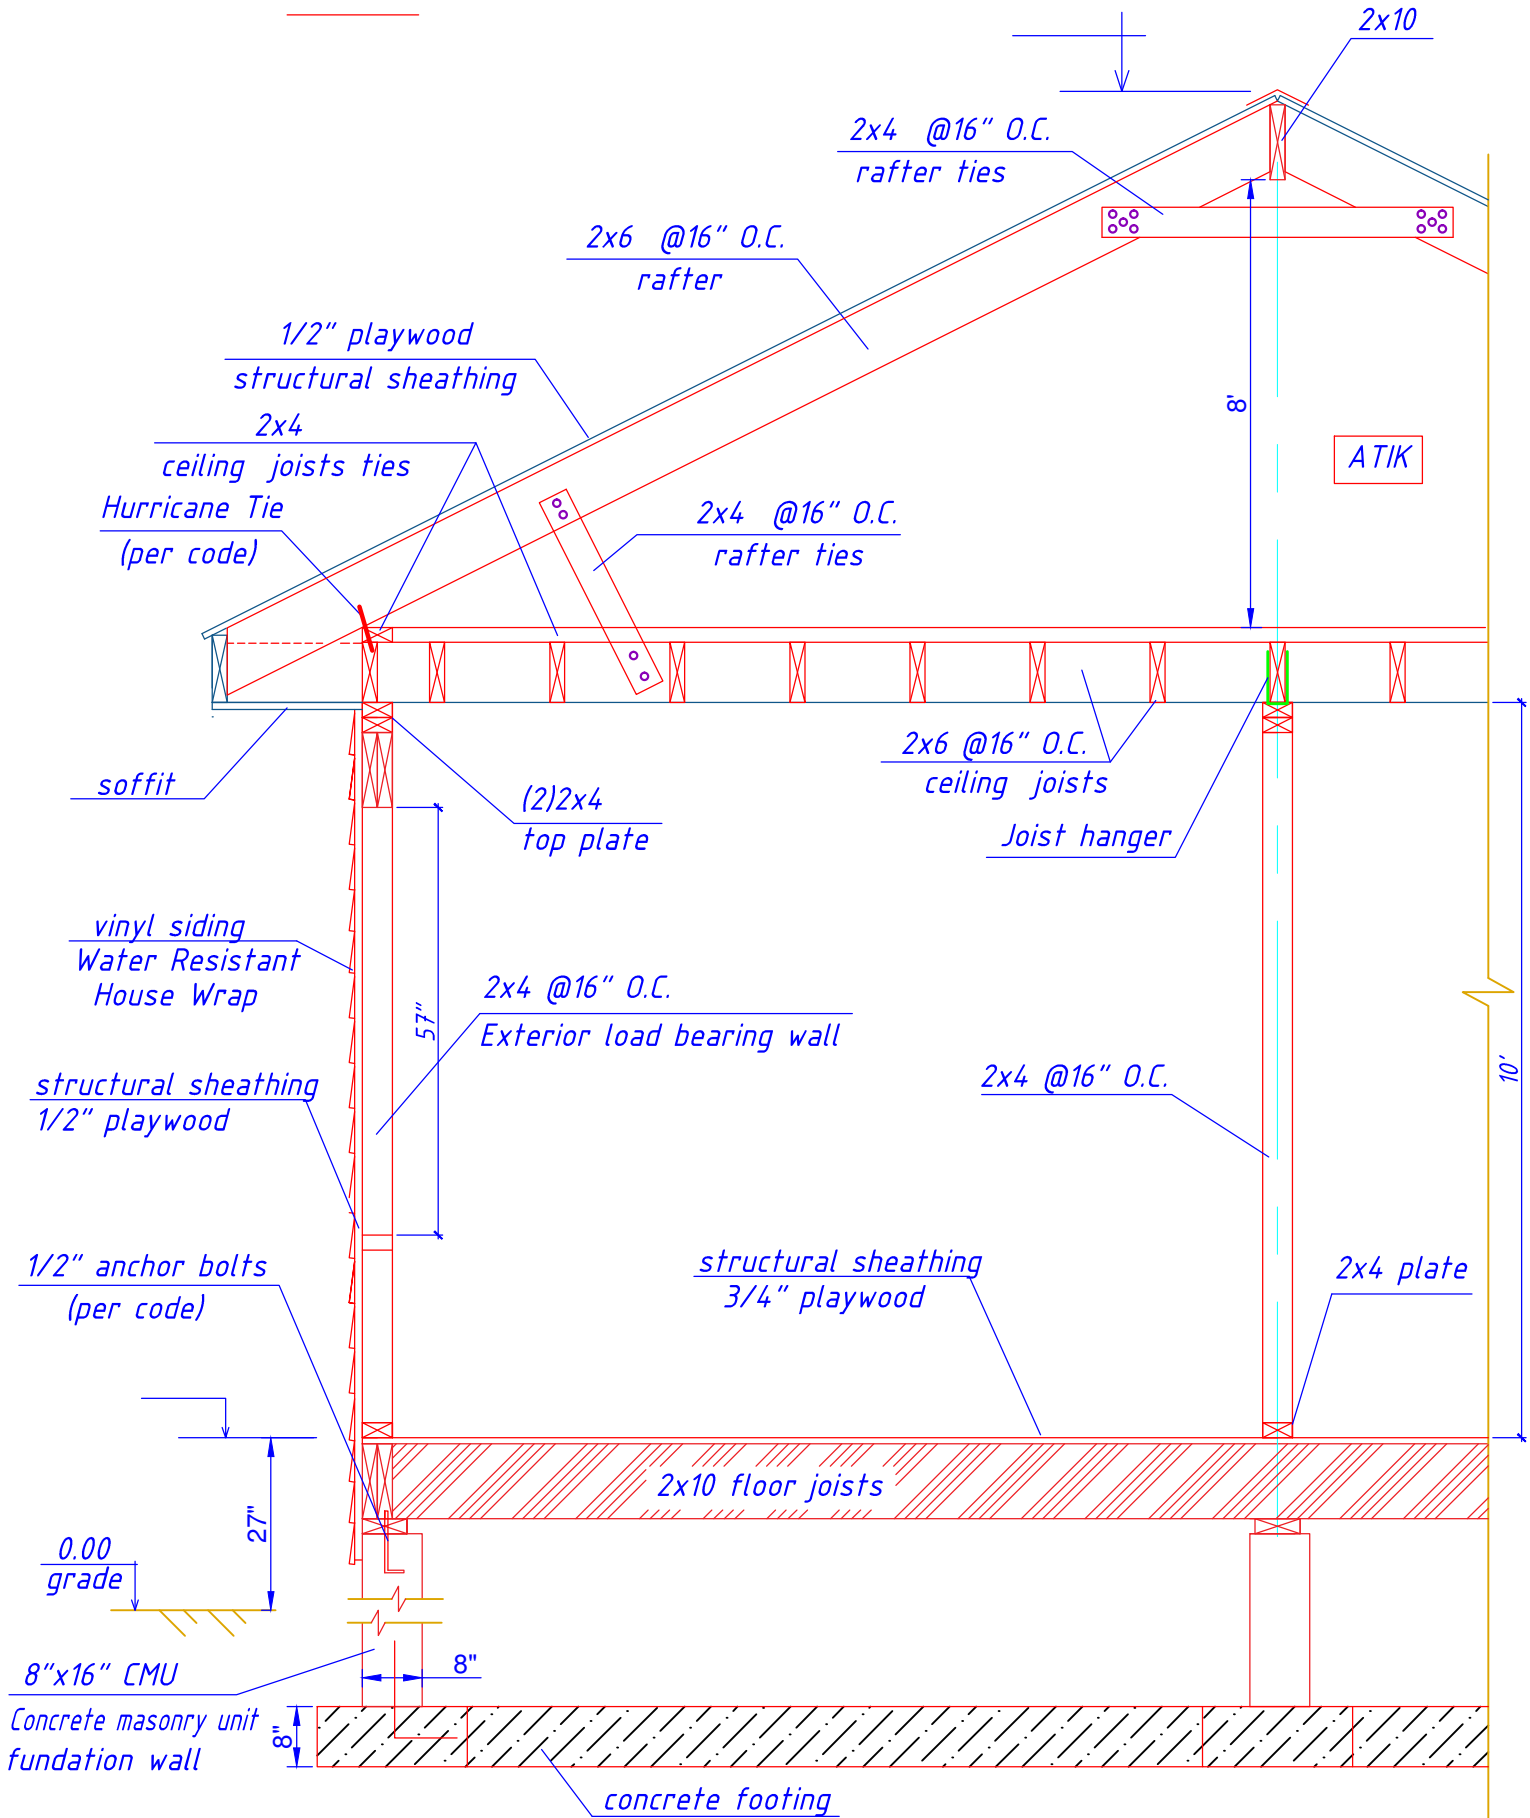


R-15 for Wall Faced Fiberglass Insulation Batt
 R-30 for Atik Faced Fiberglass Insulation Batt

A4 M=1:25



type c

8 of 12



B-B

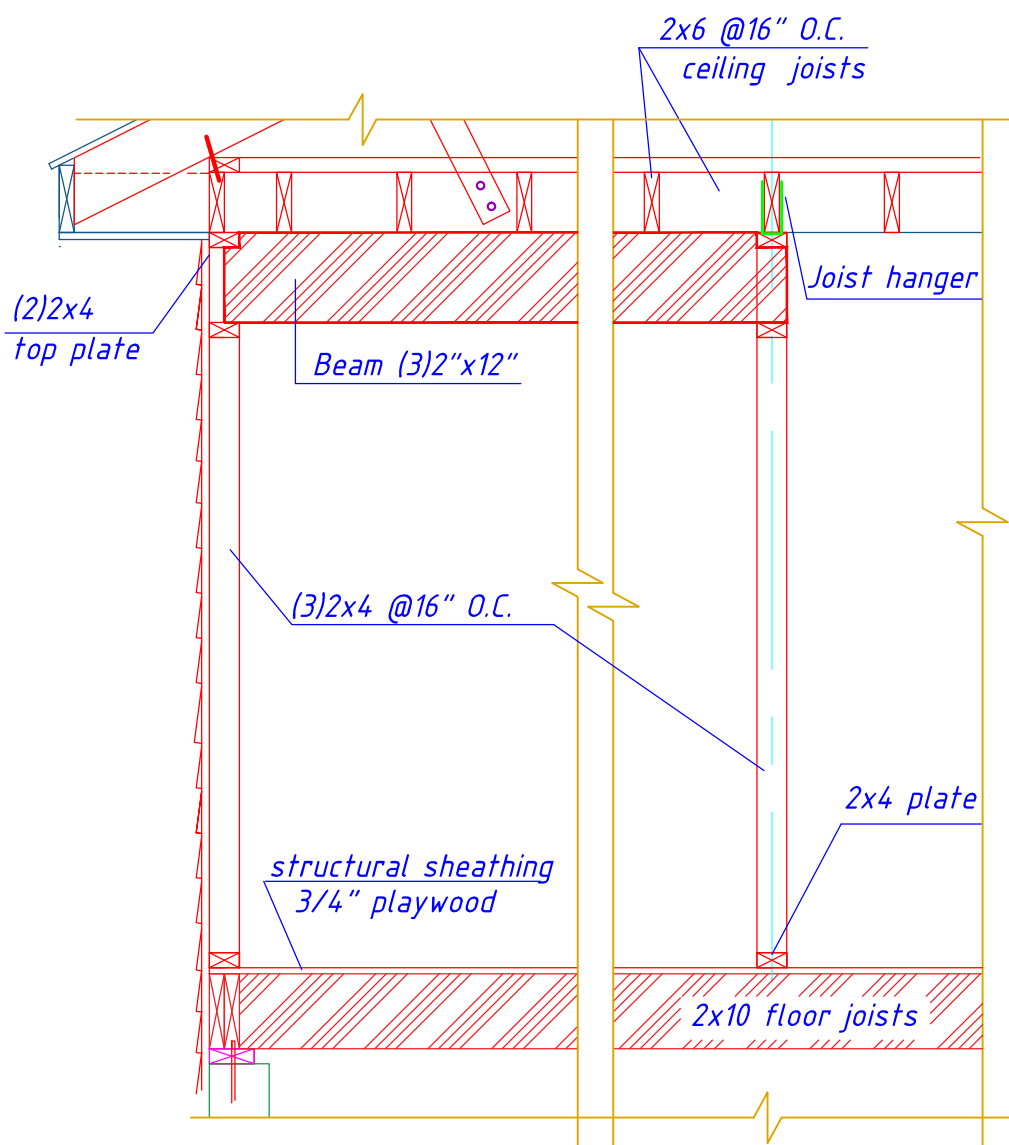

Typical Door stud pocket detail

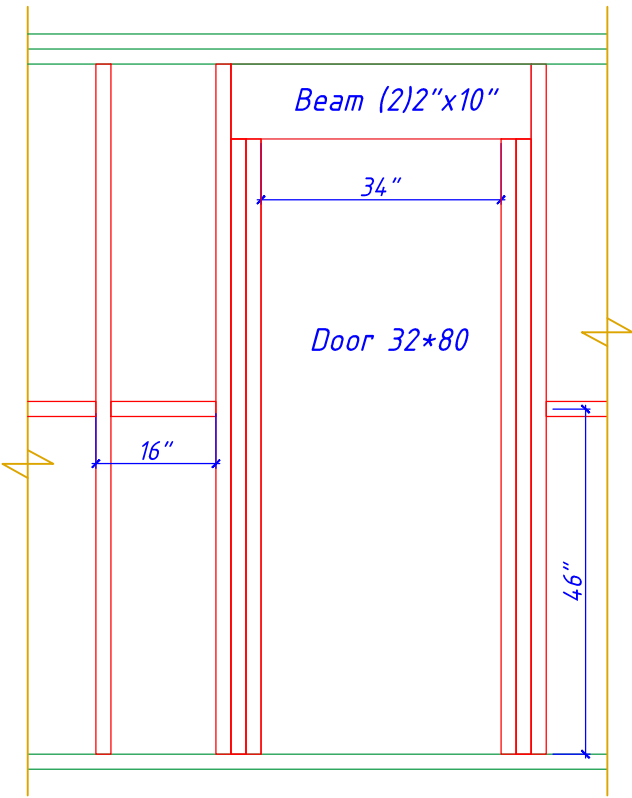
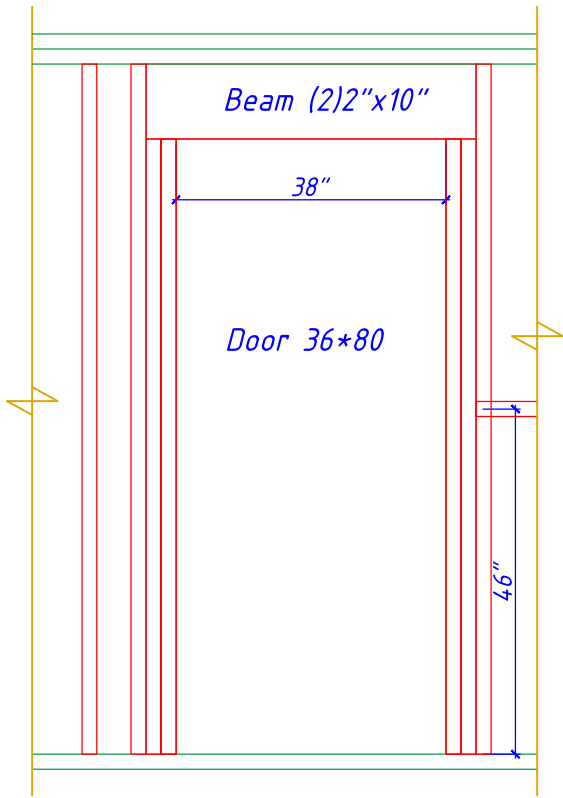


Typical slide door stud pocket detail

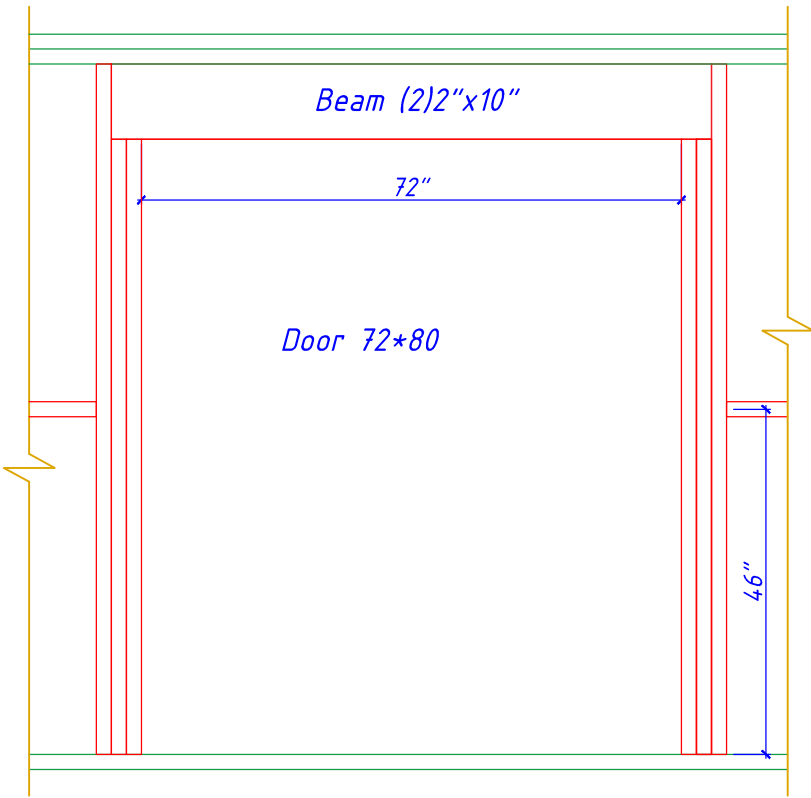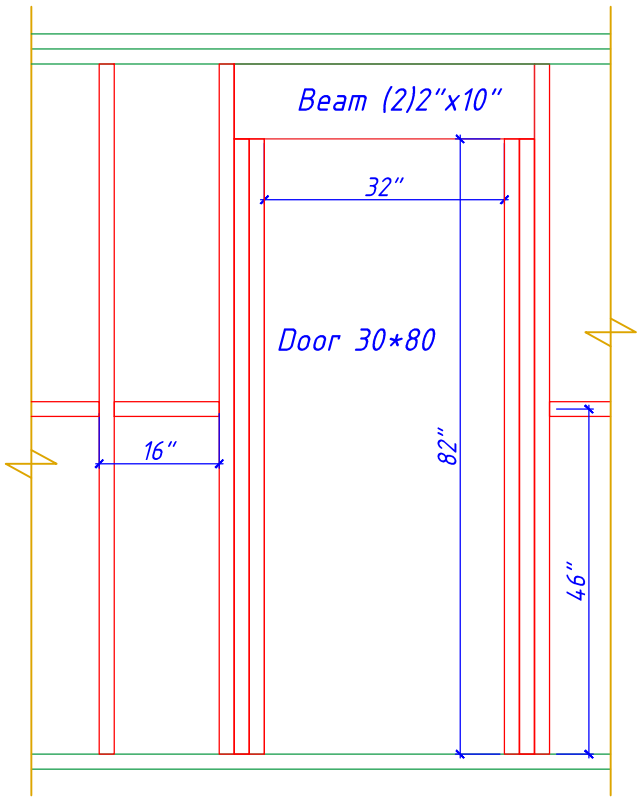

R-15 for Wall Faced Fiberglass Insulation Batt


Typical window stud pocket detail

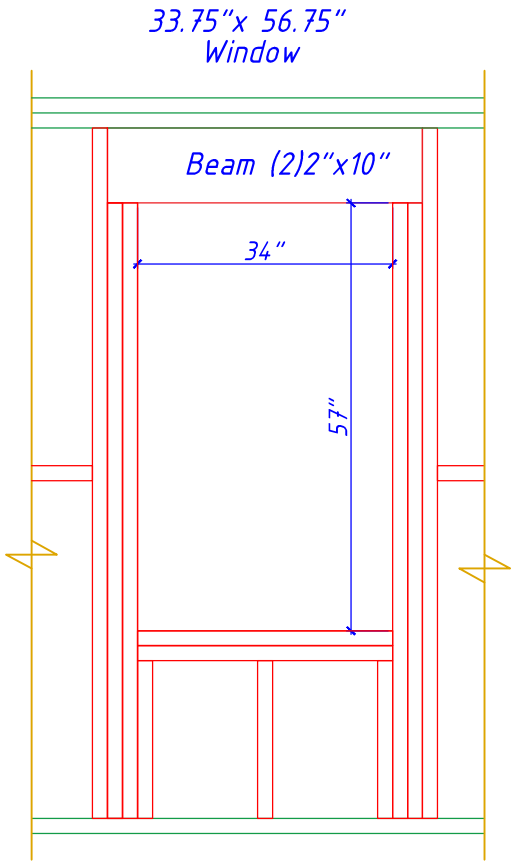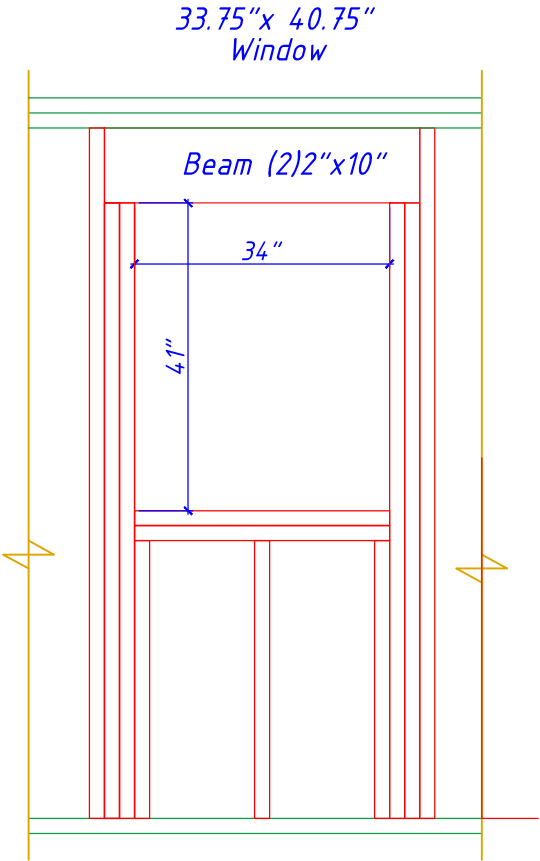

R-15 for Wall Faced Fiberglass Insulation Batt

A4 M=1:25

1-1

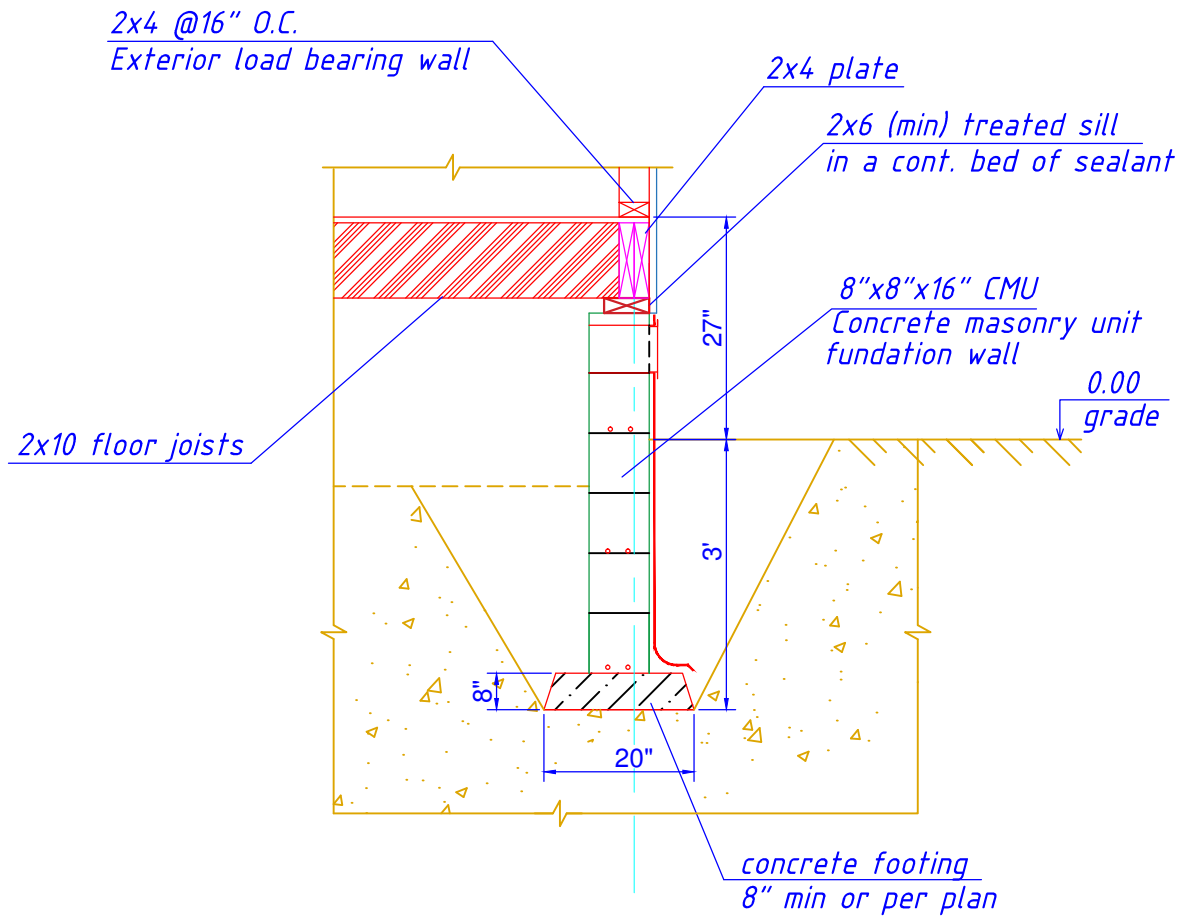

2-2

