


68 Keelboat Lane
Fuquay Varina, 27526

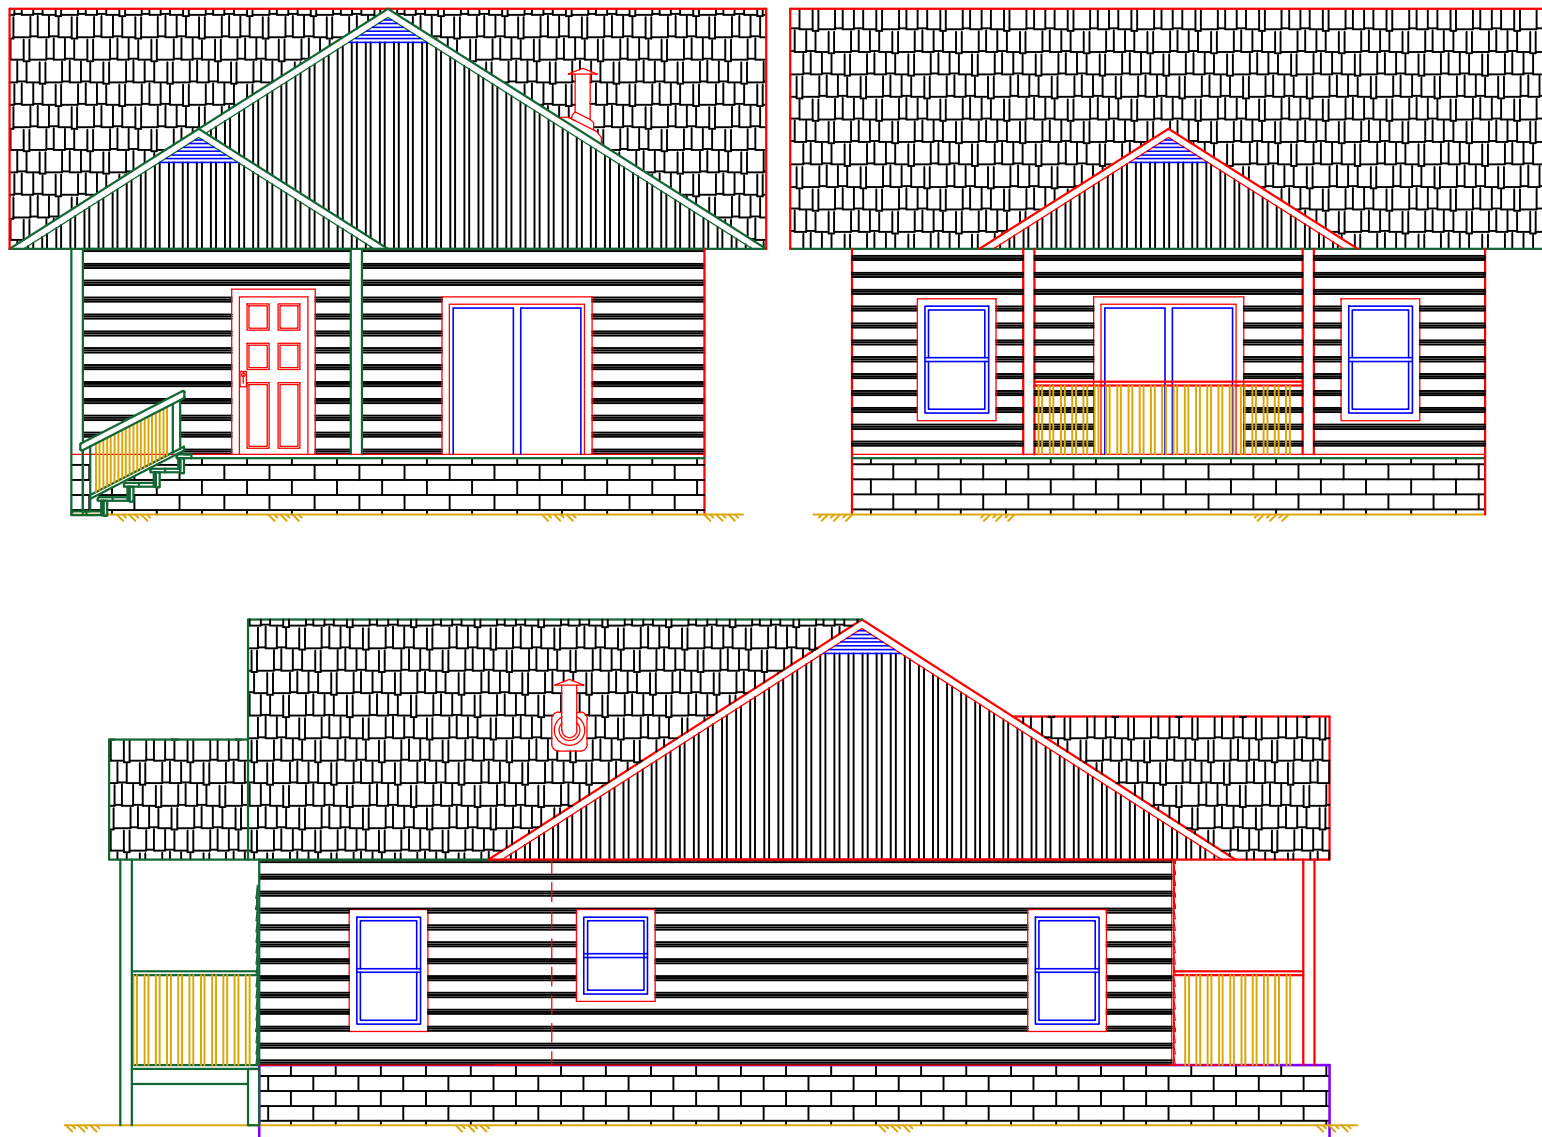

– Existing ceiling joists 2x6 @16" O.C.

– New ceiling joists 2x6 @16" O.C.

– Existing 2x4 wall

– New 2x4 wall to be built

– Existing Foundation

– Existing rafter 2x6 @16" O.C.

– New rafter 2x6 @16" O.C.


R-15 for Wall Faced Fiberglass Insulation Batt

R-30 for Attic Faced Fiberglass Insulation Batt


Owner: Yury Kotolupov
(818) 439 - 21 - 90
Kotolupovamaria@gmail.com

Address is: 68 Keelboat Lane
Fuquay Varina, 27526


A-A

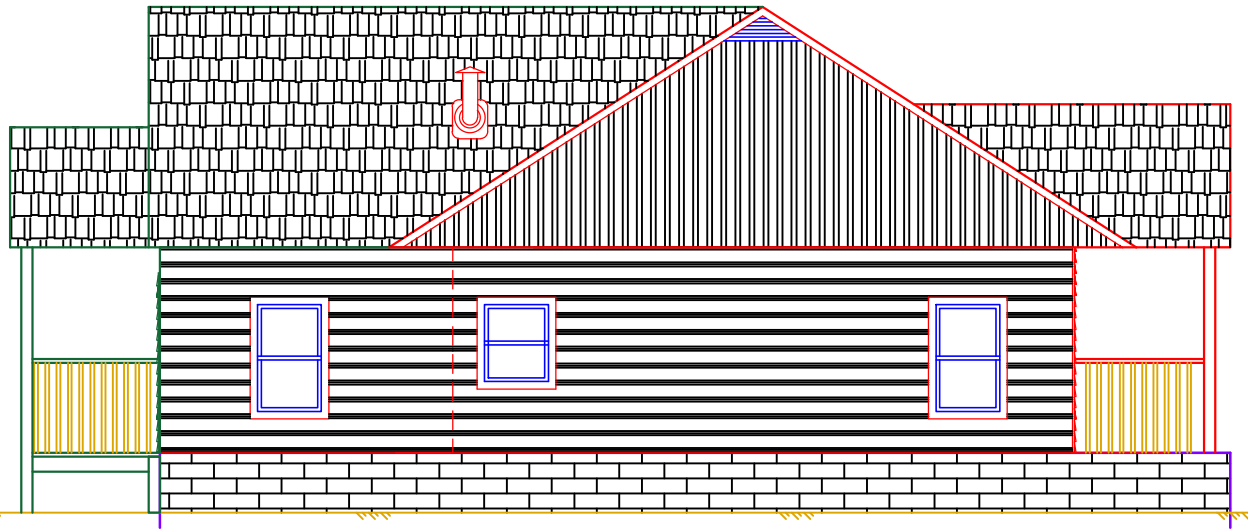

C-C

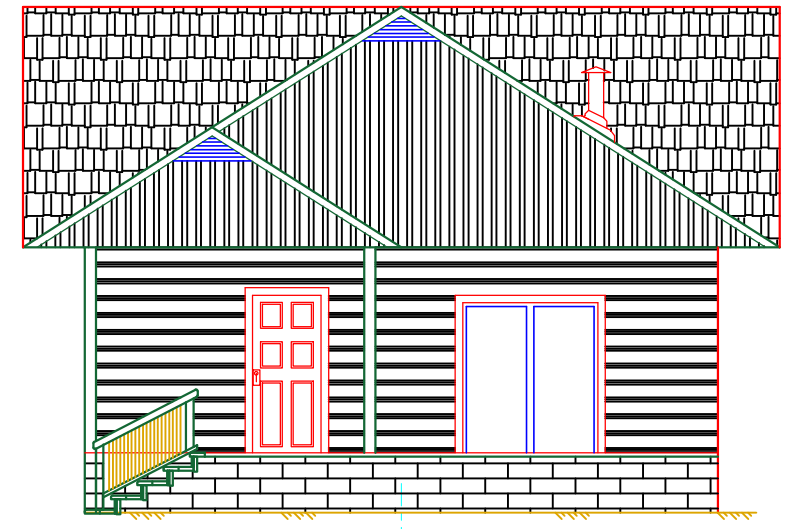


Roof plan

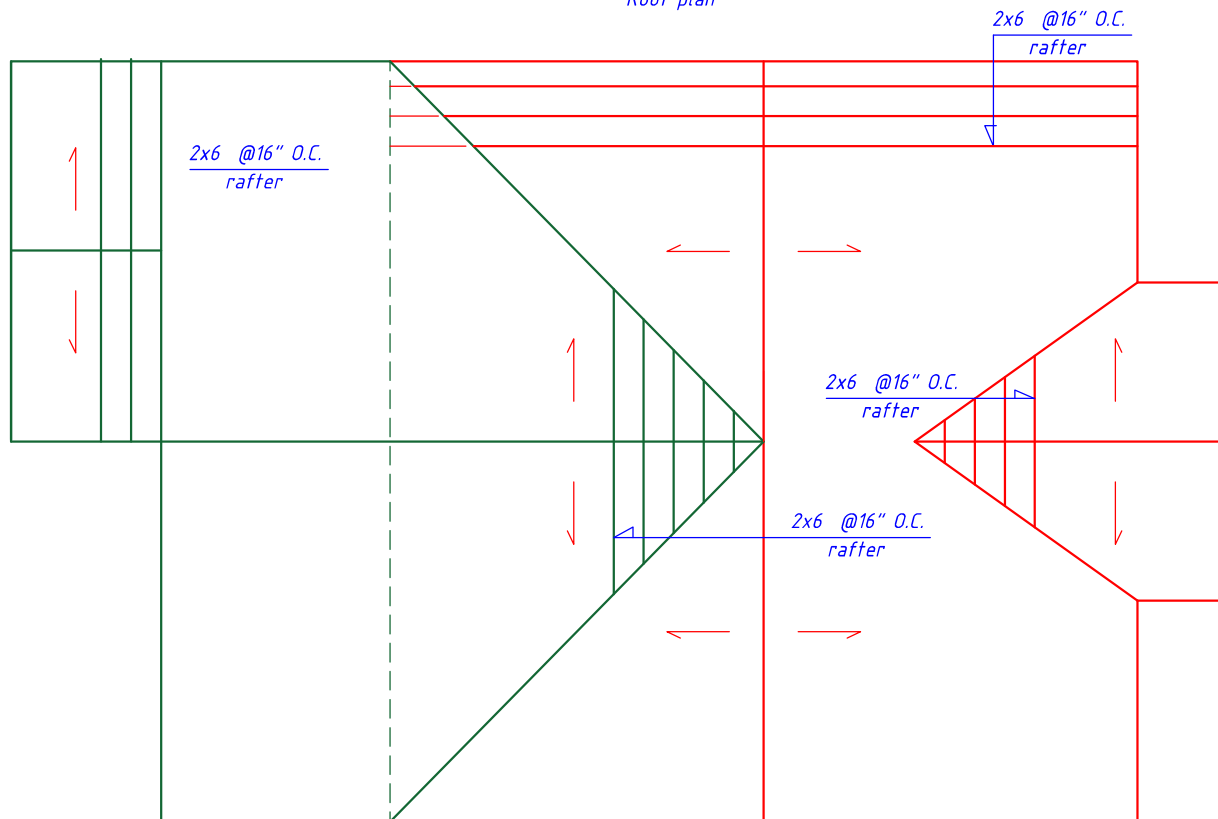


- Existing rafter 2x6 @16" O.C.
- New rafter 2x6 @16" O.C.


A4

Roof plan type C, A

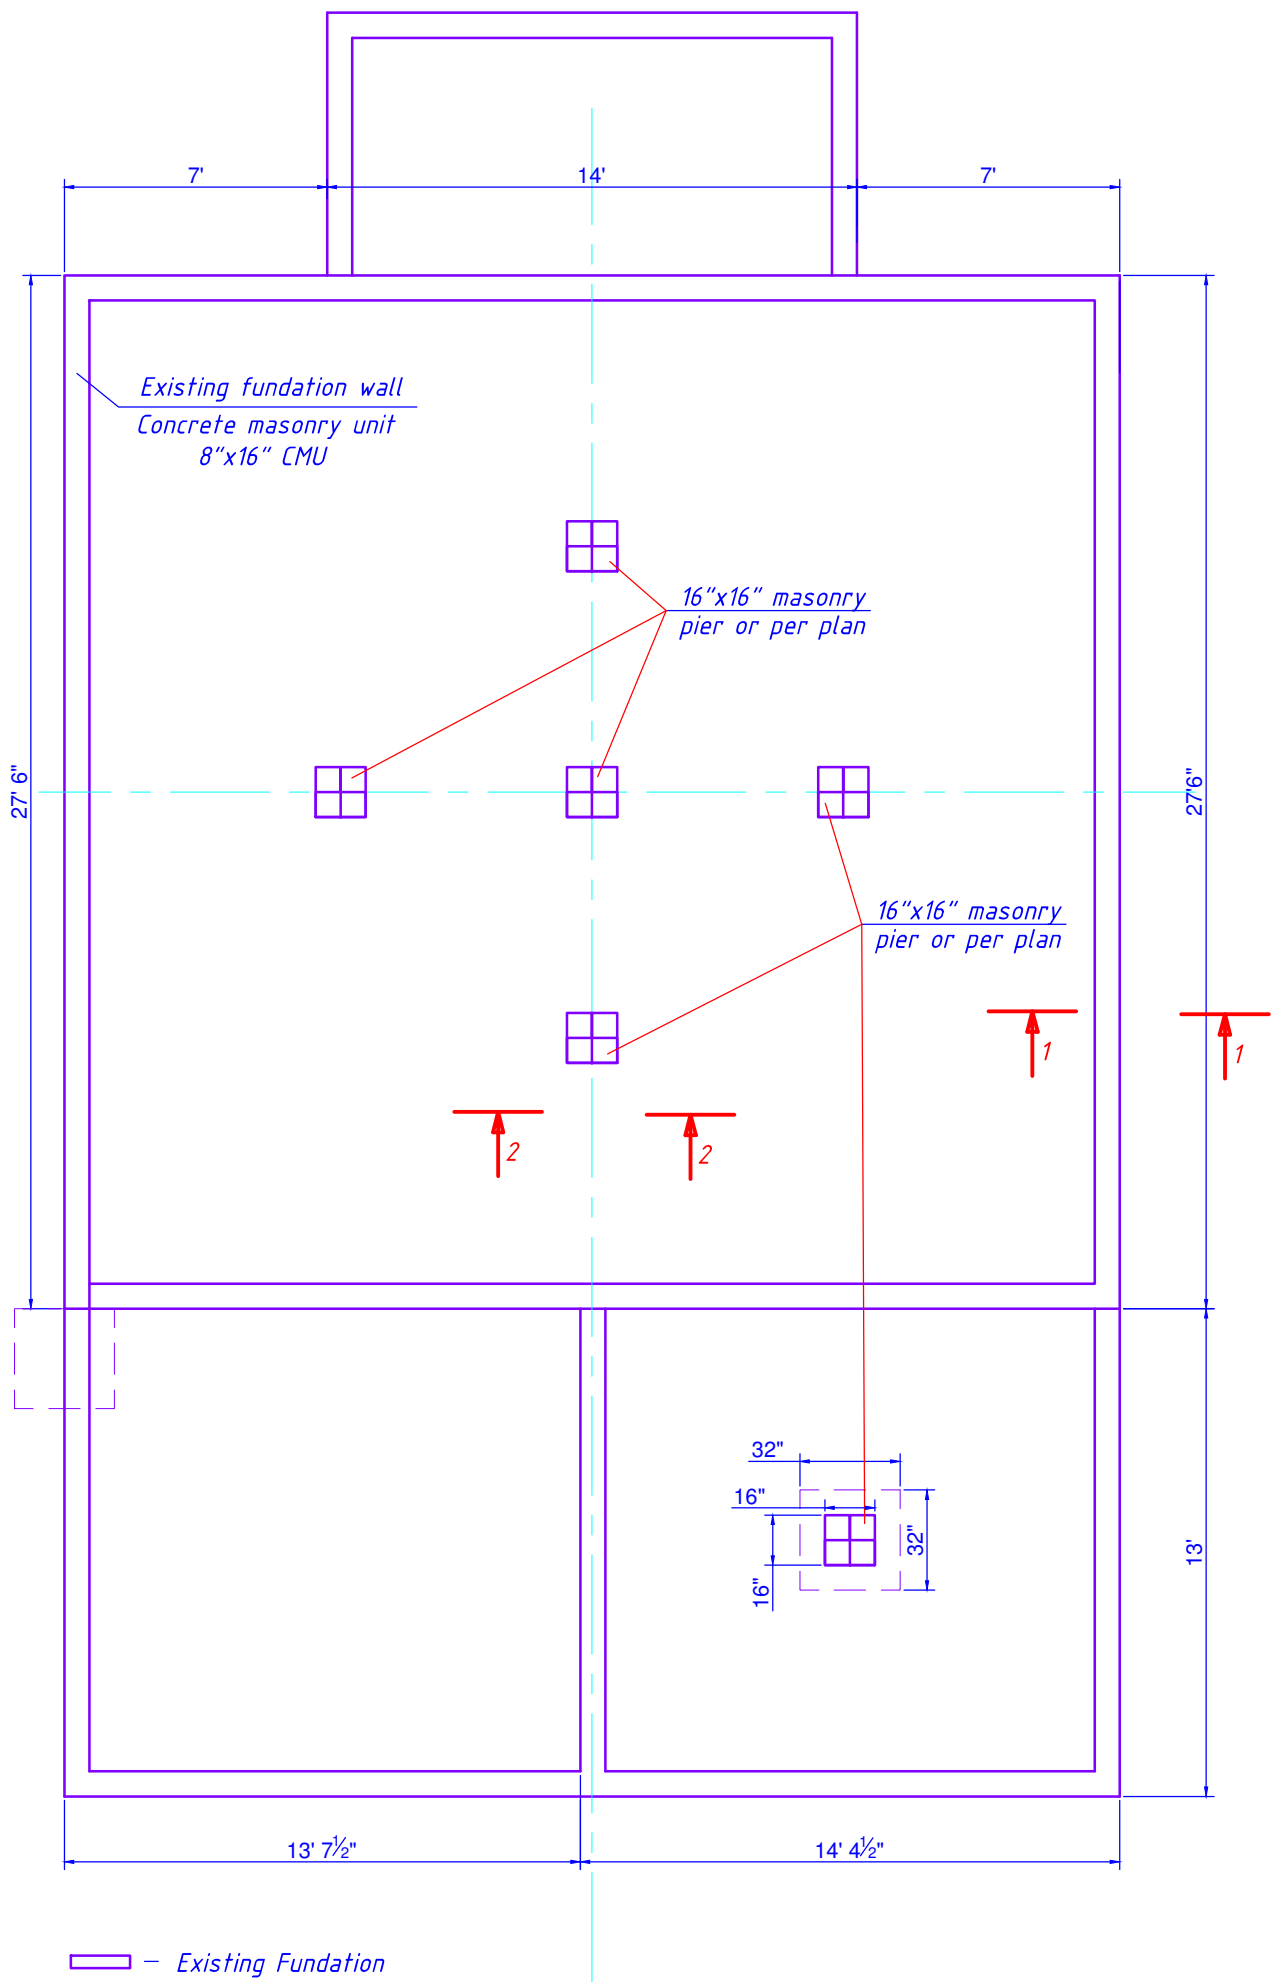

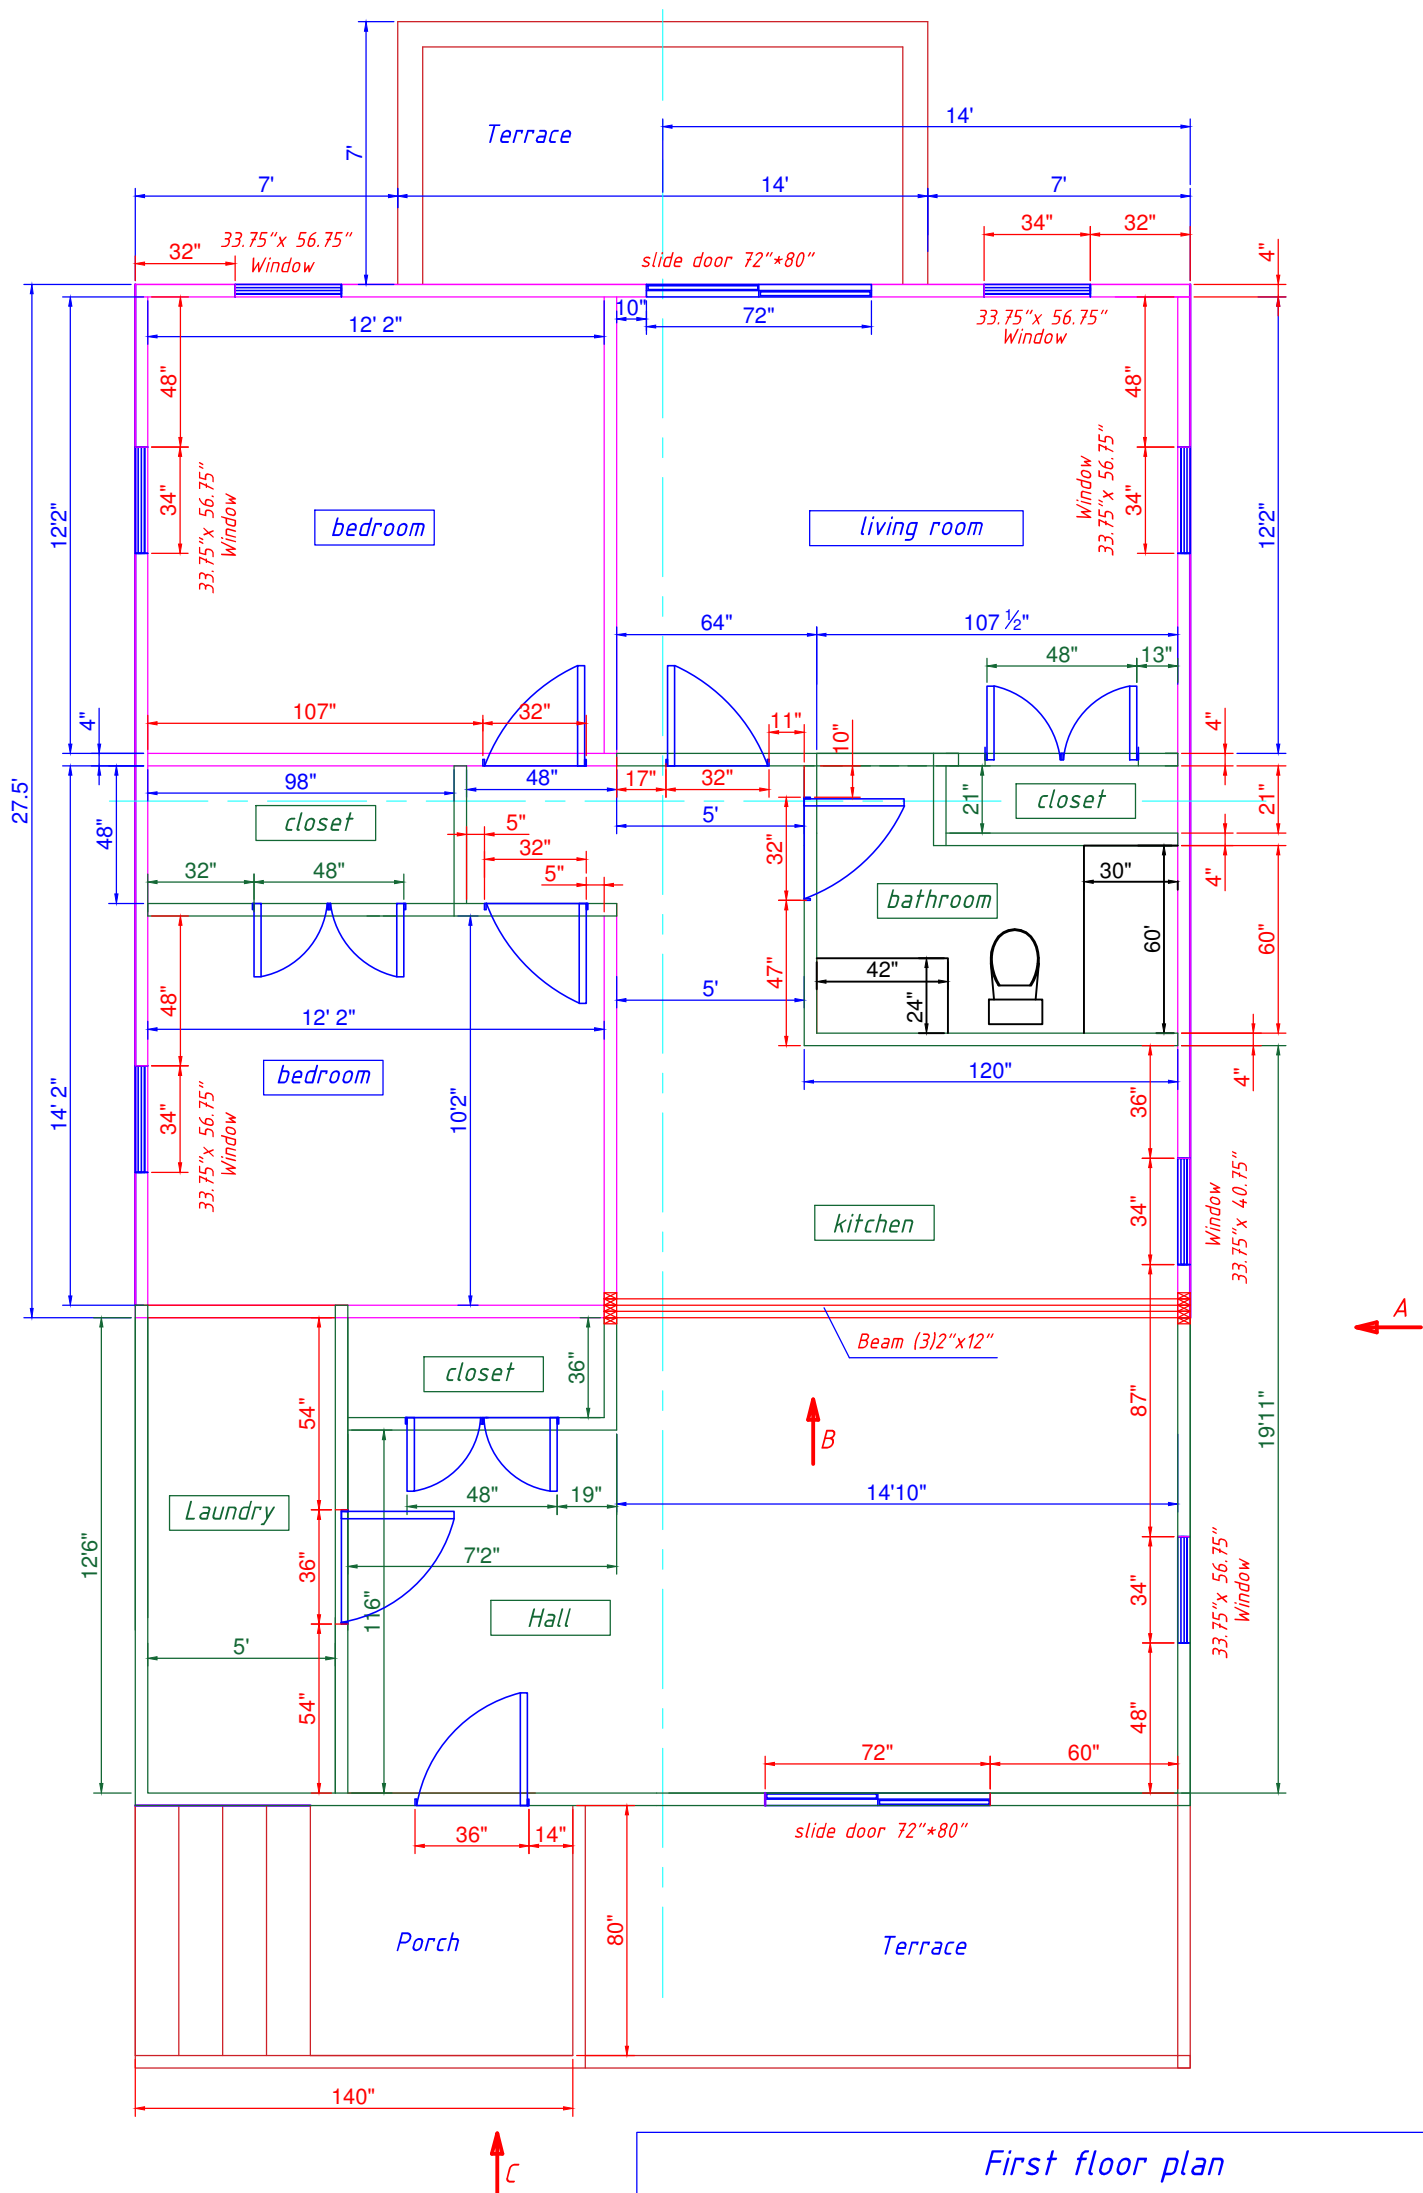

Floor joists plan

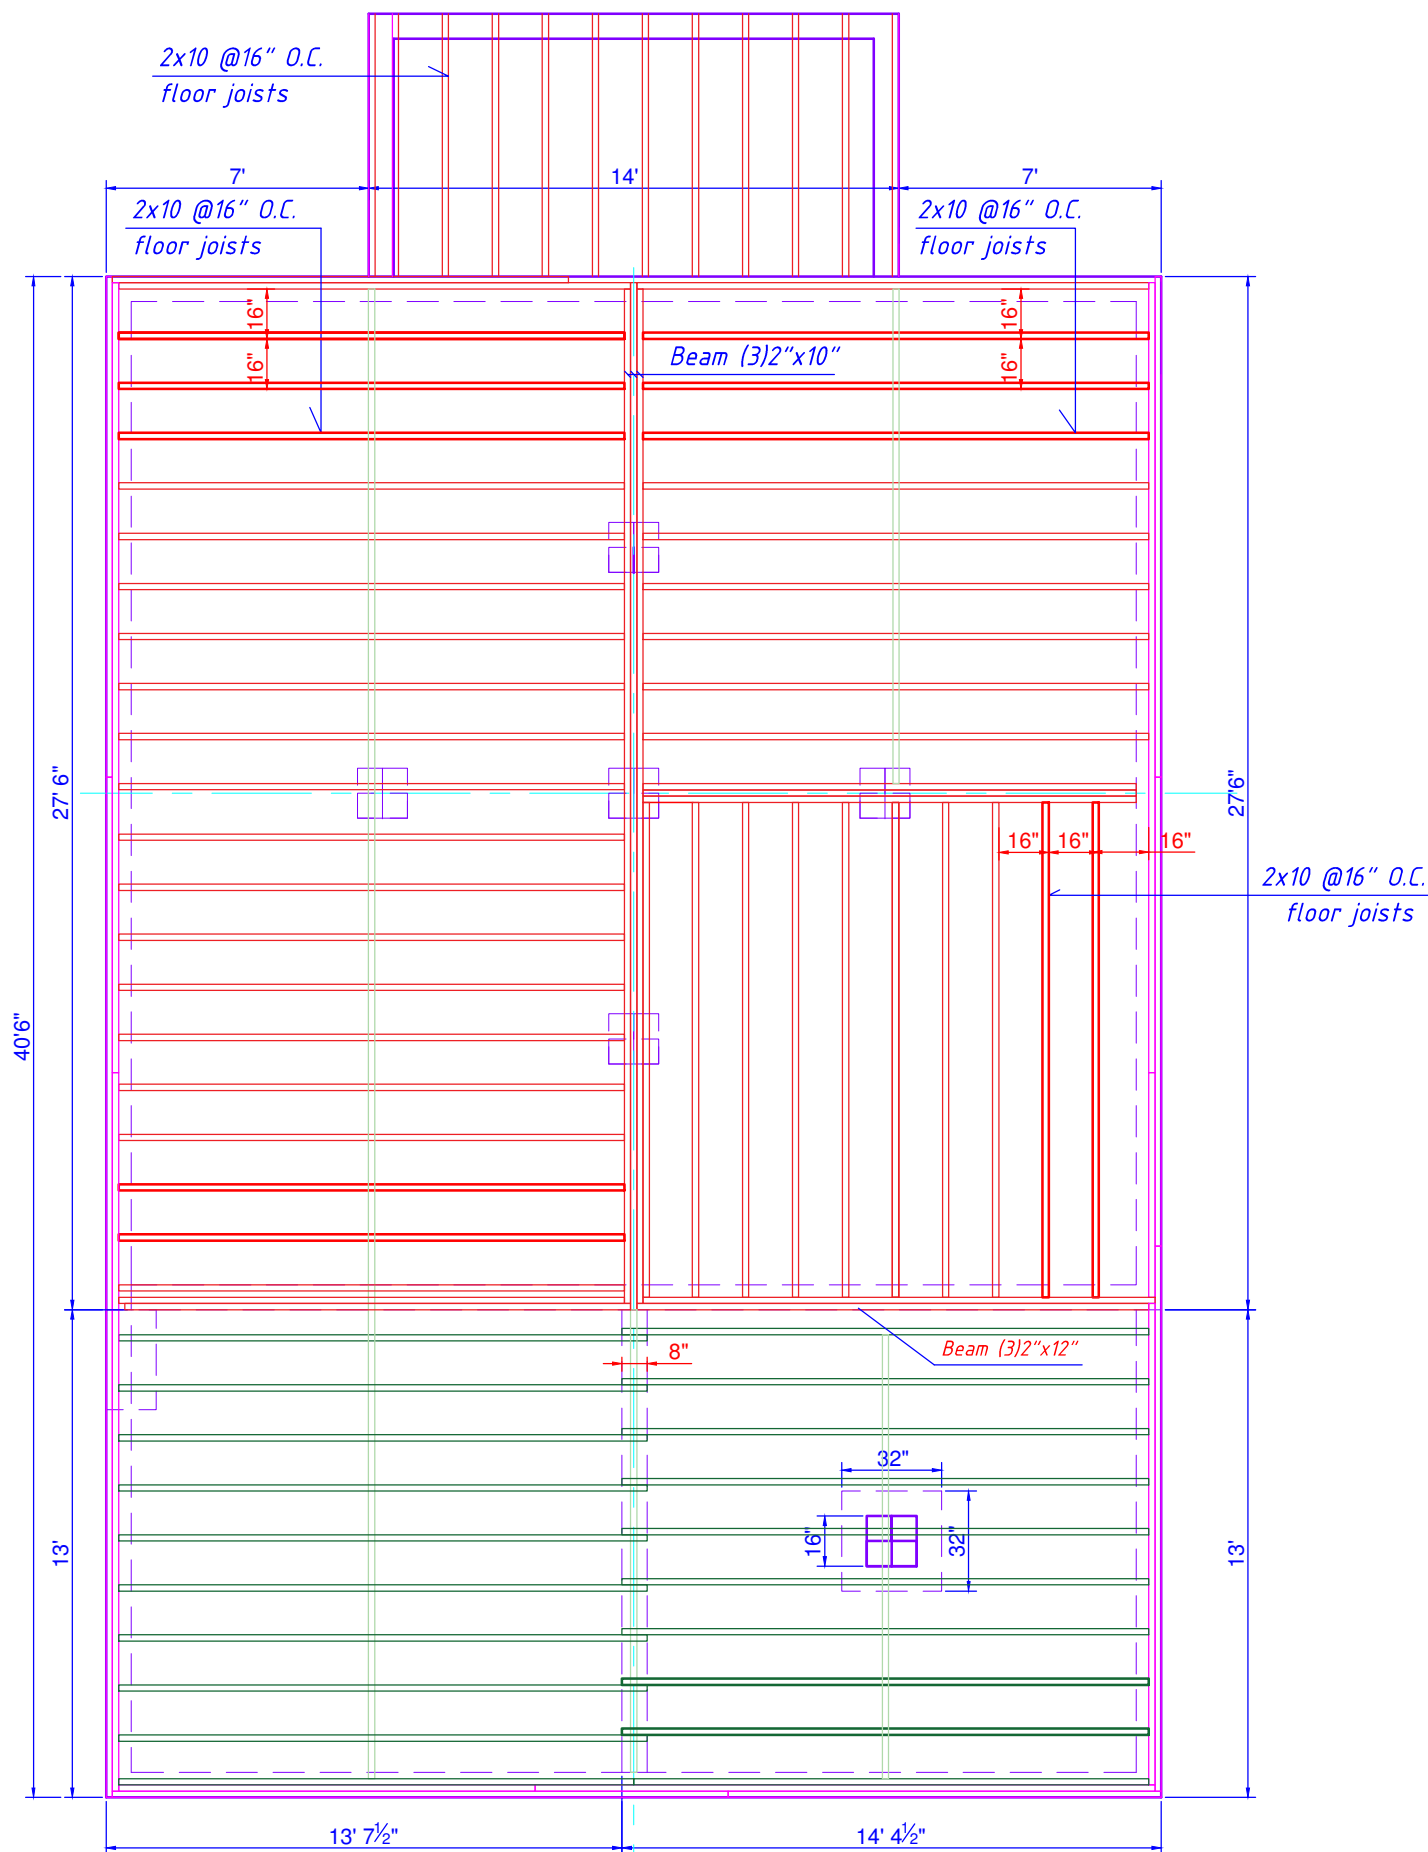

— Existing floor joists 2x10 @16" O.C.

— New floor joists 2x10 @16" O.C.

R-15 for Wall Faced Fiberglass Insulation Batt


R-30 for Atik Faced Fiberglass Insulation Batt

A4 M=1:50


Existing and new floor joists plan

6 of 12

Ceiling joists plan

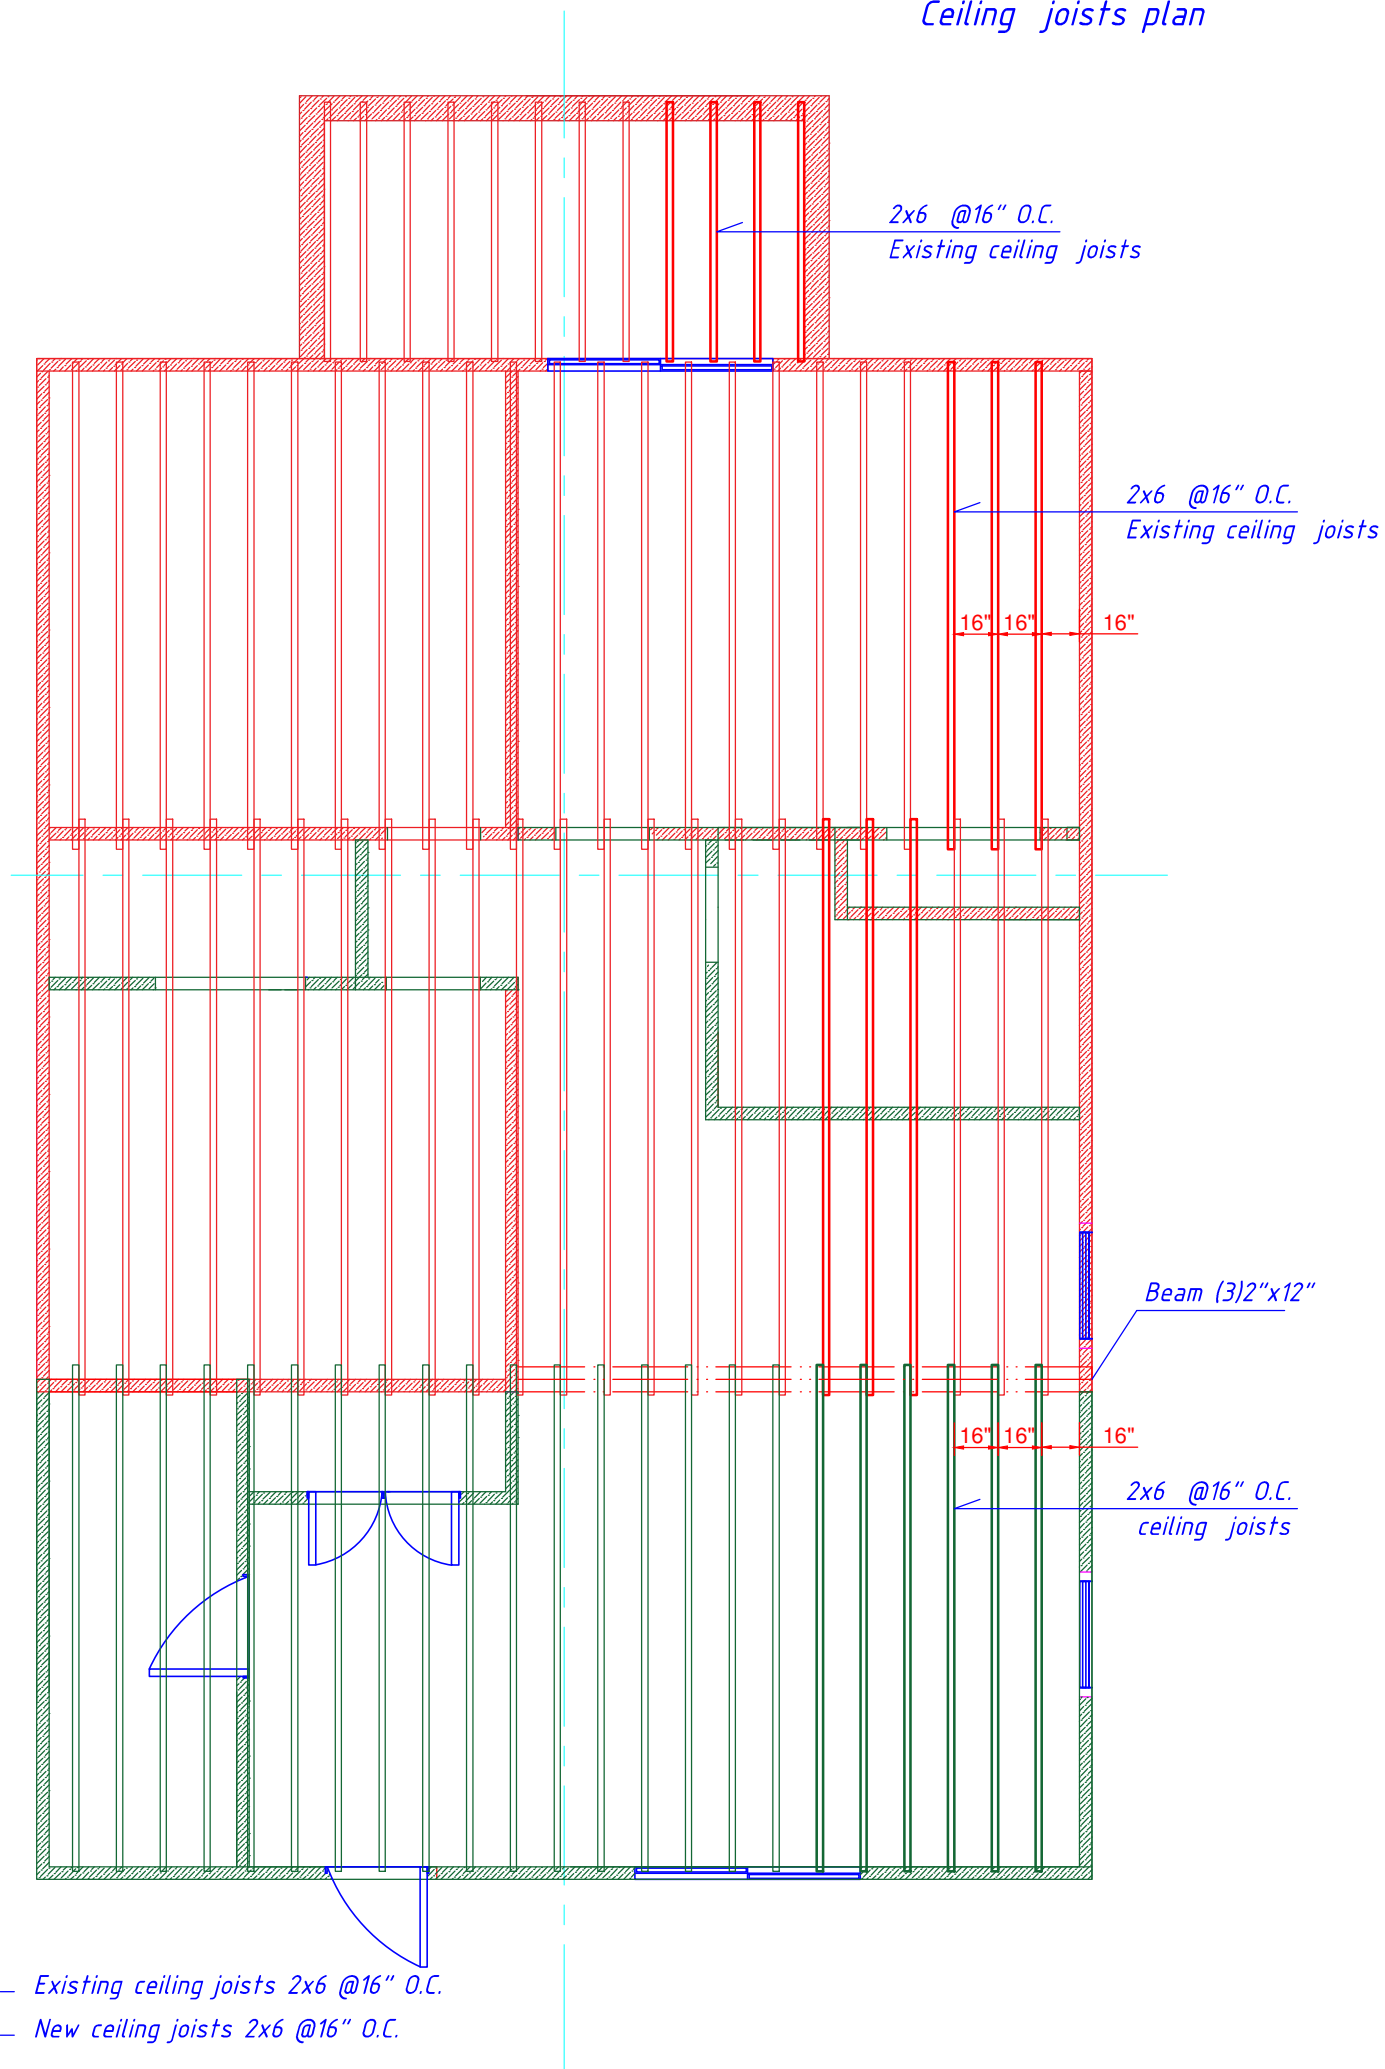

C-C

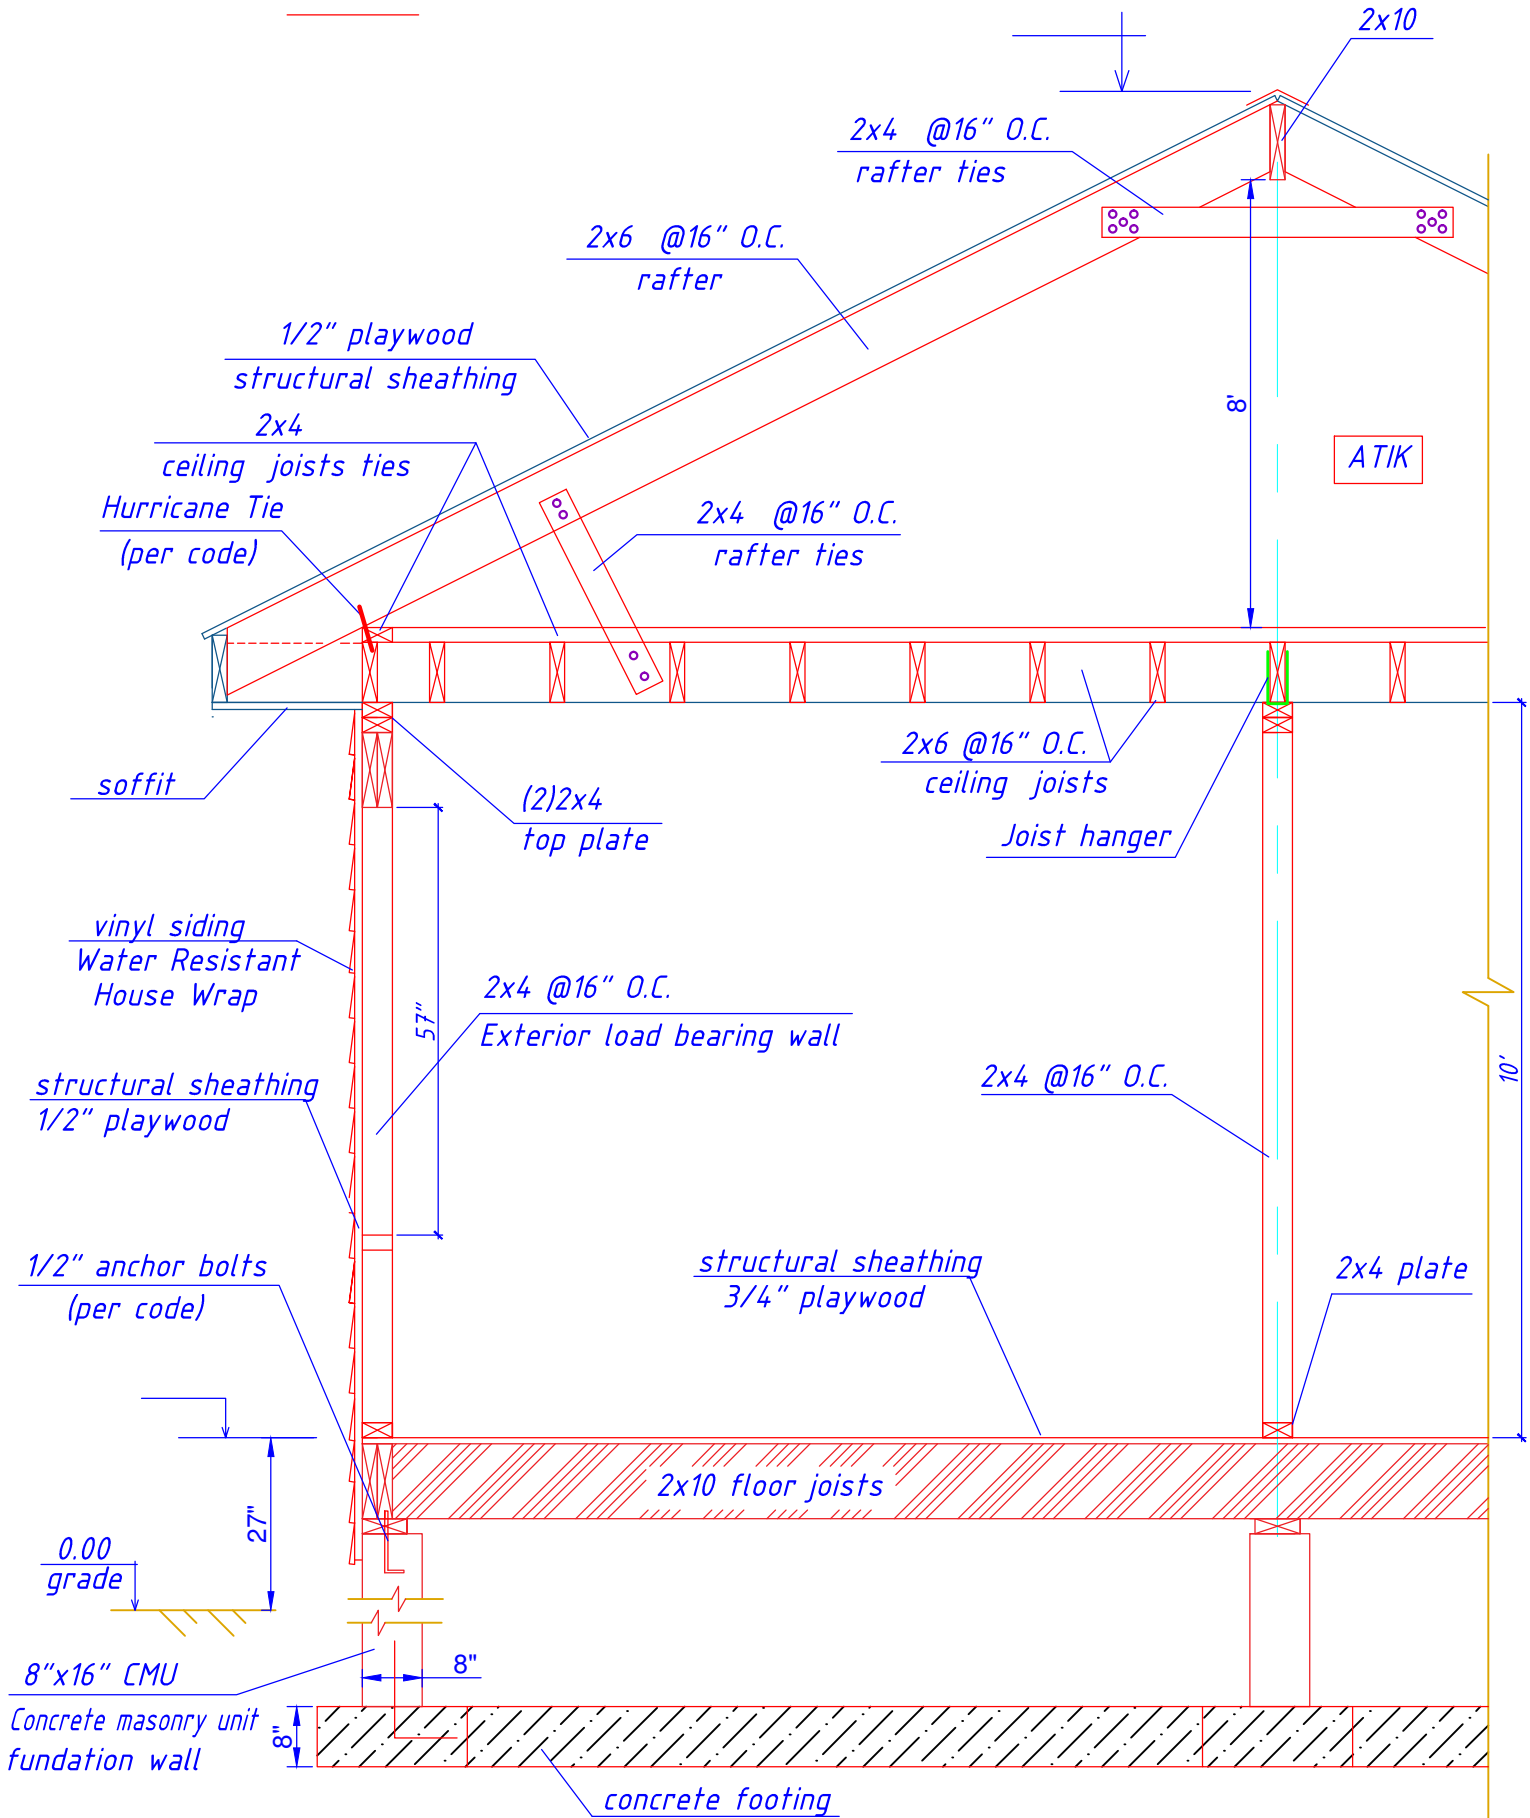


R-15 for Wall Faced Fiberglass Insulation Batt
 R-30 for Atik Faced Fiberglass Insulation Batt

A4 M=1:25



type c

8 of 12



B-B

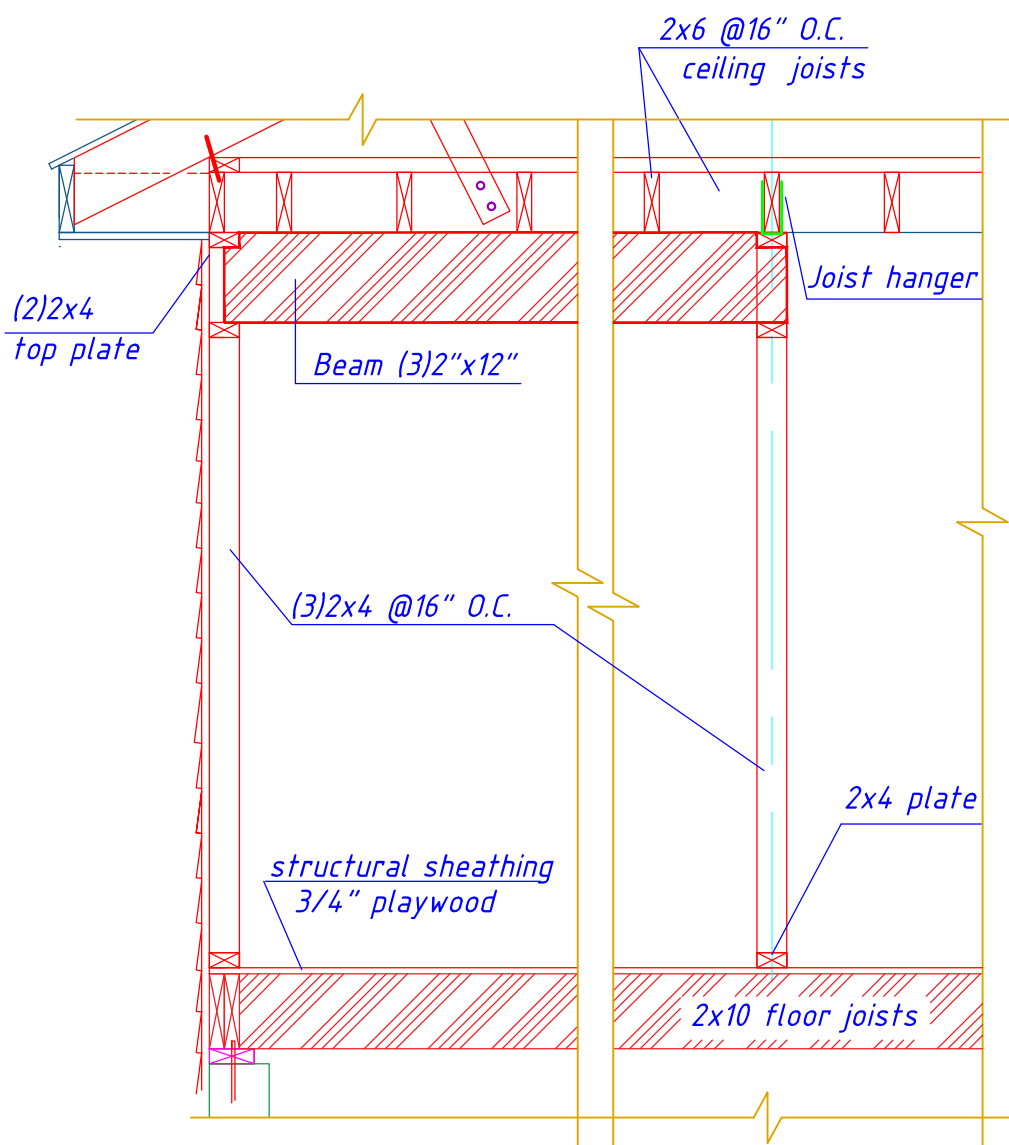

Typical Door stud pocket detail

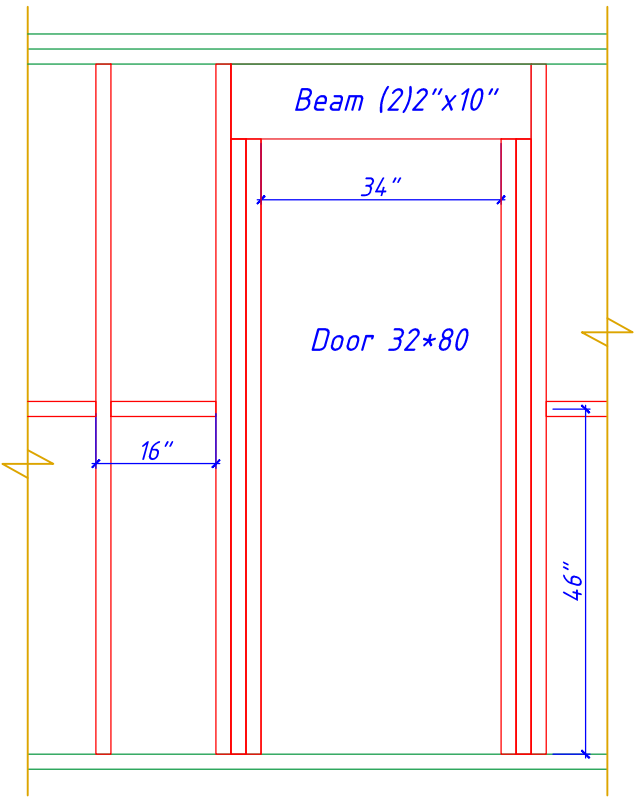
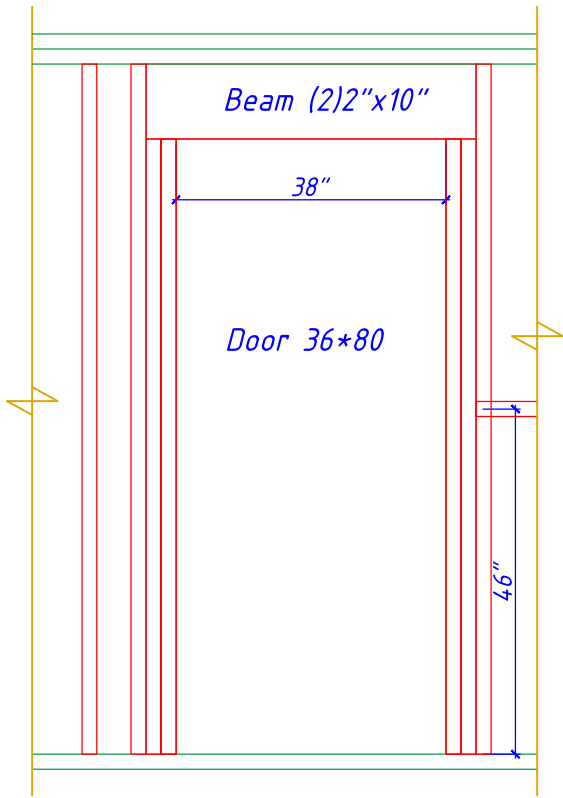


Typical slide door stud pocket detail

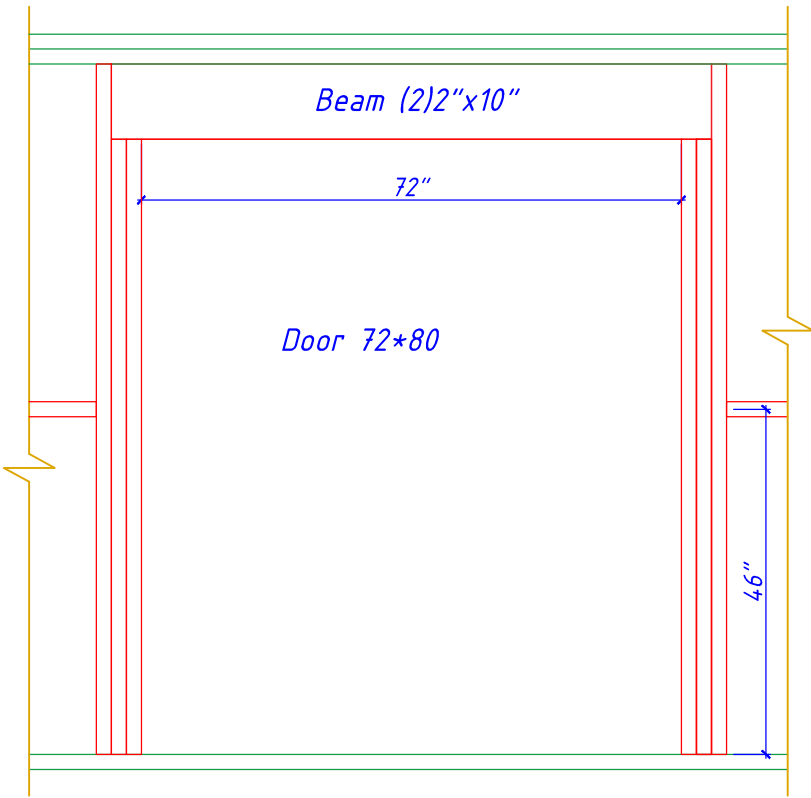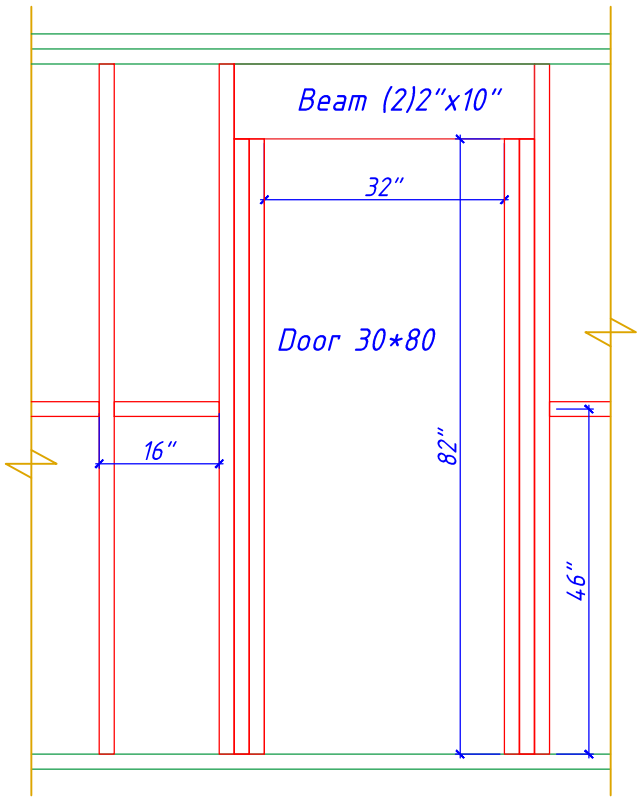

R-15 for Wall Faced Fiberglass Insulation Batt


Typical window stud pocket detail

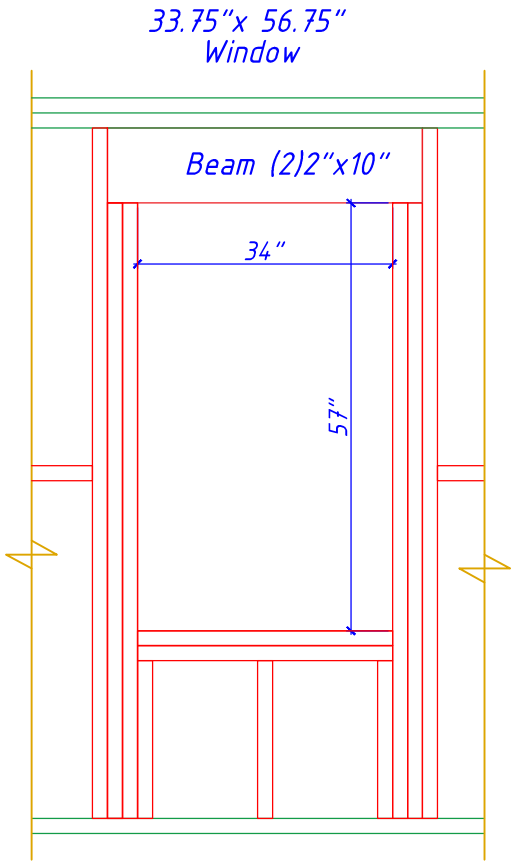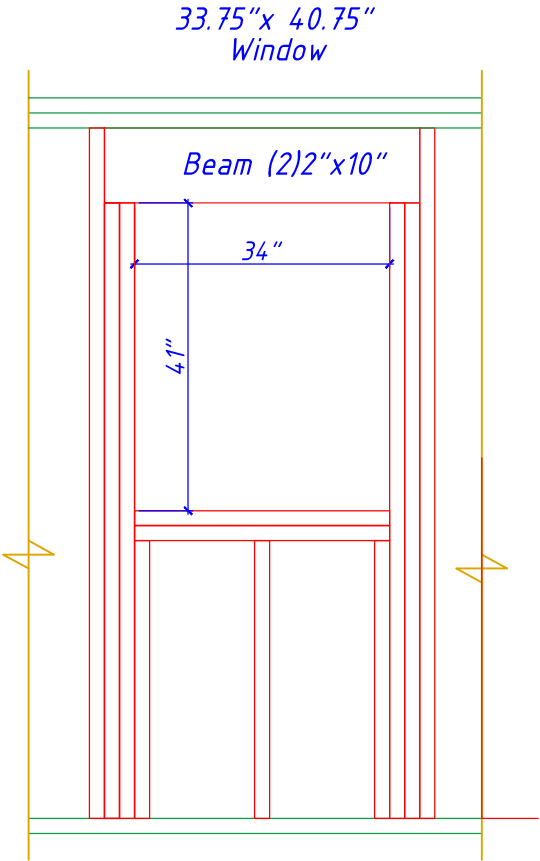

R-15 for Wall Faced Fiberglass Insulation Batt

A4 M=1:25

1-1

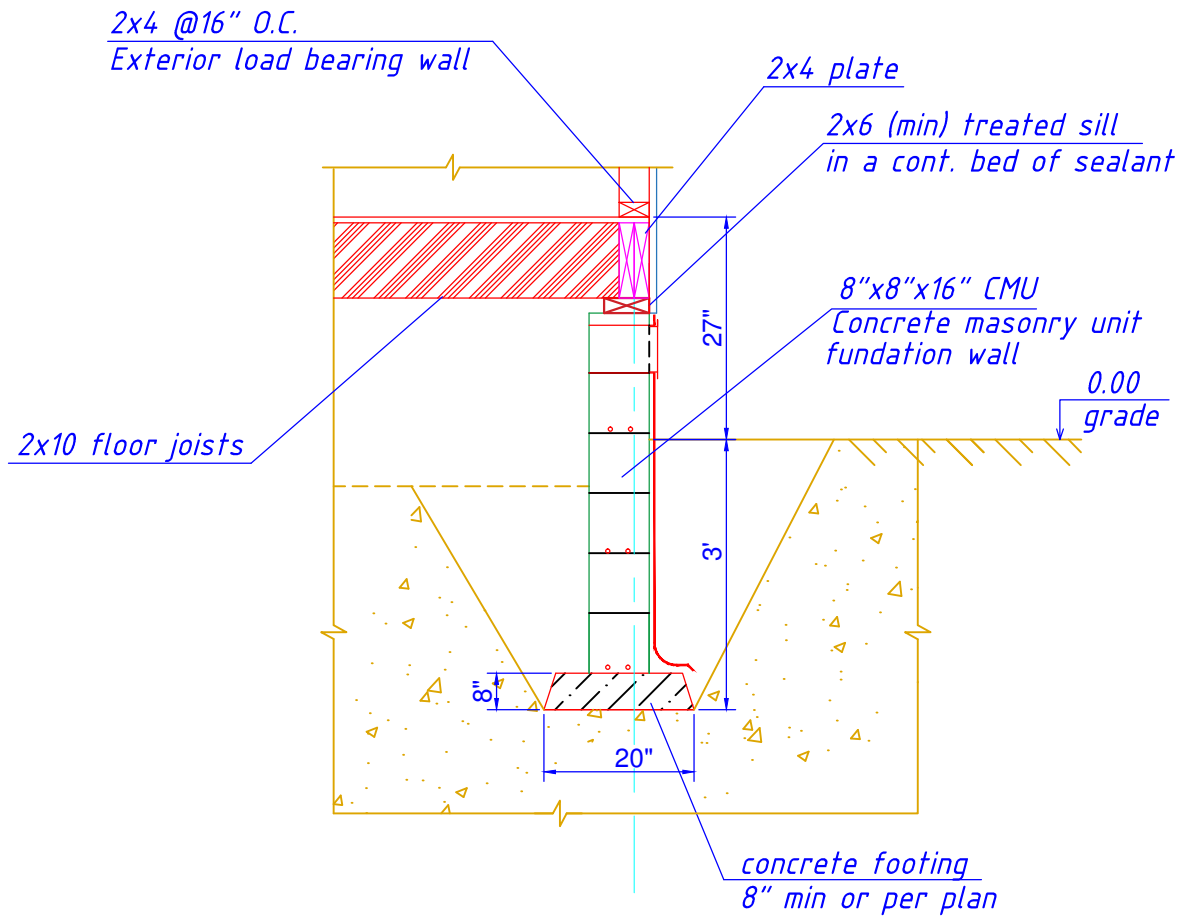

2-2

