

Harnett County Environmental Health

EXISTING SYSTEM APPROVAL

Issued by: Local Health Department AOWE Certified Inspector

Existing System Approval

Site modification (e.g., storage shed) or footprint addition with no DDF or wastewater strength increase

Reconnection when the proposed facility is in the same footprint as existing/previous facility

Construction Authorization/Notice of Intent to Construct

[issued for reconnection when the proposed facility is not in the same footprint as existing/previous facility pursuant to Session Law 2023-77, Section 5.(c)]

[certified inspectors are not authorized to approve reconnections outside of footprint pursuant to Session Law 2023-77, Section 5.(c)]

Applicant: Cool Pools and Spas LLC

Mailing Address: 727 E. Broad Street

City: Fuquay Varina

State: NC Zip: 27526

Phone #: 919-367-7277

Email: gina@coolpoolsandspas.com

Owner: Mark Whamy

Mailing Address: 320 Hook Dr.

City: Fuquay Varina

State: NC Zip: 27526

Phone #: 704-577-0811

Email: jmwahamy62@gmail.com

PIN/Lot Identifier: 0643-35-9502.000 Lot 15

Property Location/Address: 320 HOOK DR FUQUAY-VARINA, NC 27526

Facility Type: House/Modular Mobile/Manufactured Home Business Other: _____

Operation Permit/ATO #: Bres2404-0044 Design Daily Flow: 480 GPD

Number of Bedrooms: 4 Max # Occupants: 8 Other: _____

Wastewater Strength: Domestic High Strength Industrial Process Wastewater

Water Supply: Private well Public well Shared well Municipal Supply Spring Other: _____

Proposed Property Improvement: 12' x 25' Fiberglass in-ground pool + 450 sft of concrete + 35' x 18" Garden wall

All of the following must be checked for approval:

***For Reconnections:**

- Site complies with its Operation Permit or the wastewater system was in use prior to July 1, 1977
- No current or past uncorrected malfunction of the system as described in 15A NCAC 18E .1303(a)(2)
- DDF and wastewater strength for the proposed facility do not exceed that of the existing system
- Facility meets the setbacks in Section .0600 of 15A NCAC 18E
- Existing system is being operated and maintained in accordance with Section .1300 of 15A NCAC 18E and permit conditions.

***For Site Modifications or Footprint Expansions:**

- Proposed structure meets the setbacks in Section .0600 of 15A NCAC 18E

Approval Conditions: _____

Inspector's Printed Name: Ren Levocz Inspector Certification #: 3345

Inspector's Signature:  Date: 10-17-24

See attached site sketch


EXISTING SYSTEM APPROVAL SITE SKETCH

Operation Permit/ATO #: Bres2404-0044

PIN/Lot Identifier: 0643-35-9502.000 Lot 15

Owner: Mark Whamy

Property Location/Address: 320 HOOK DR FUQUAY-VARINA, NC 27526

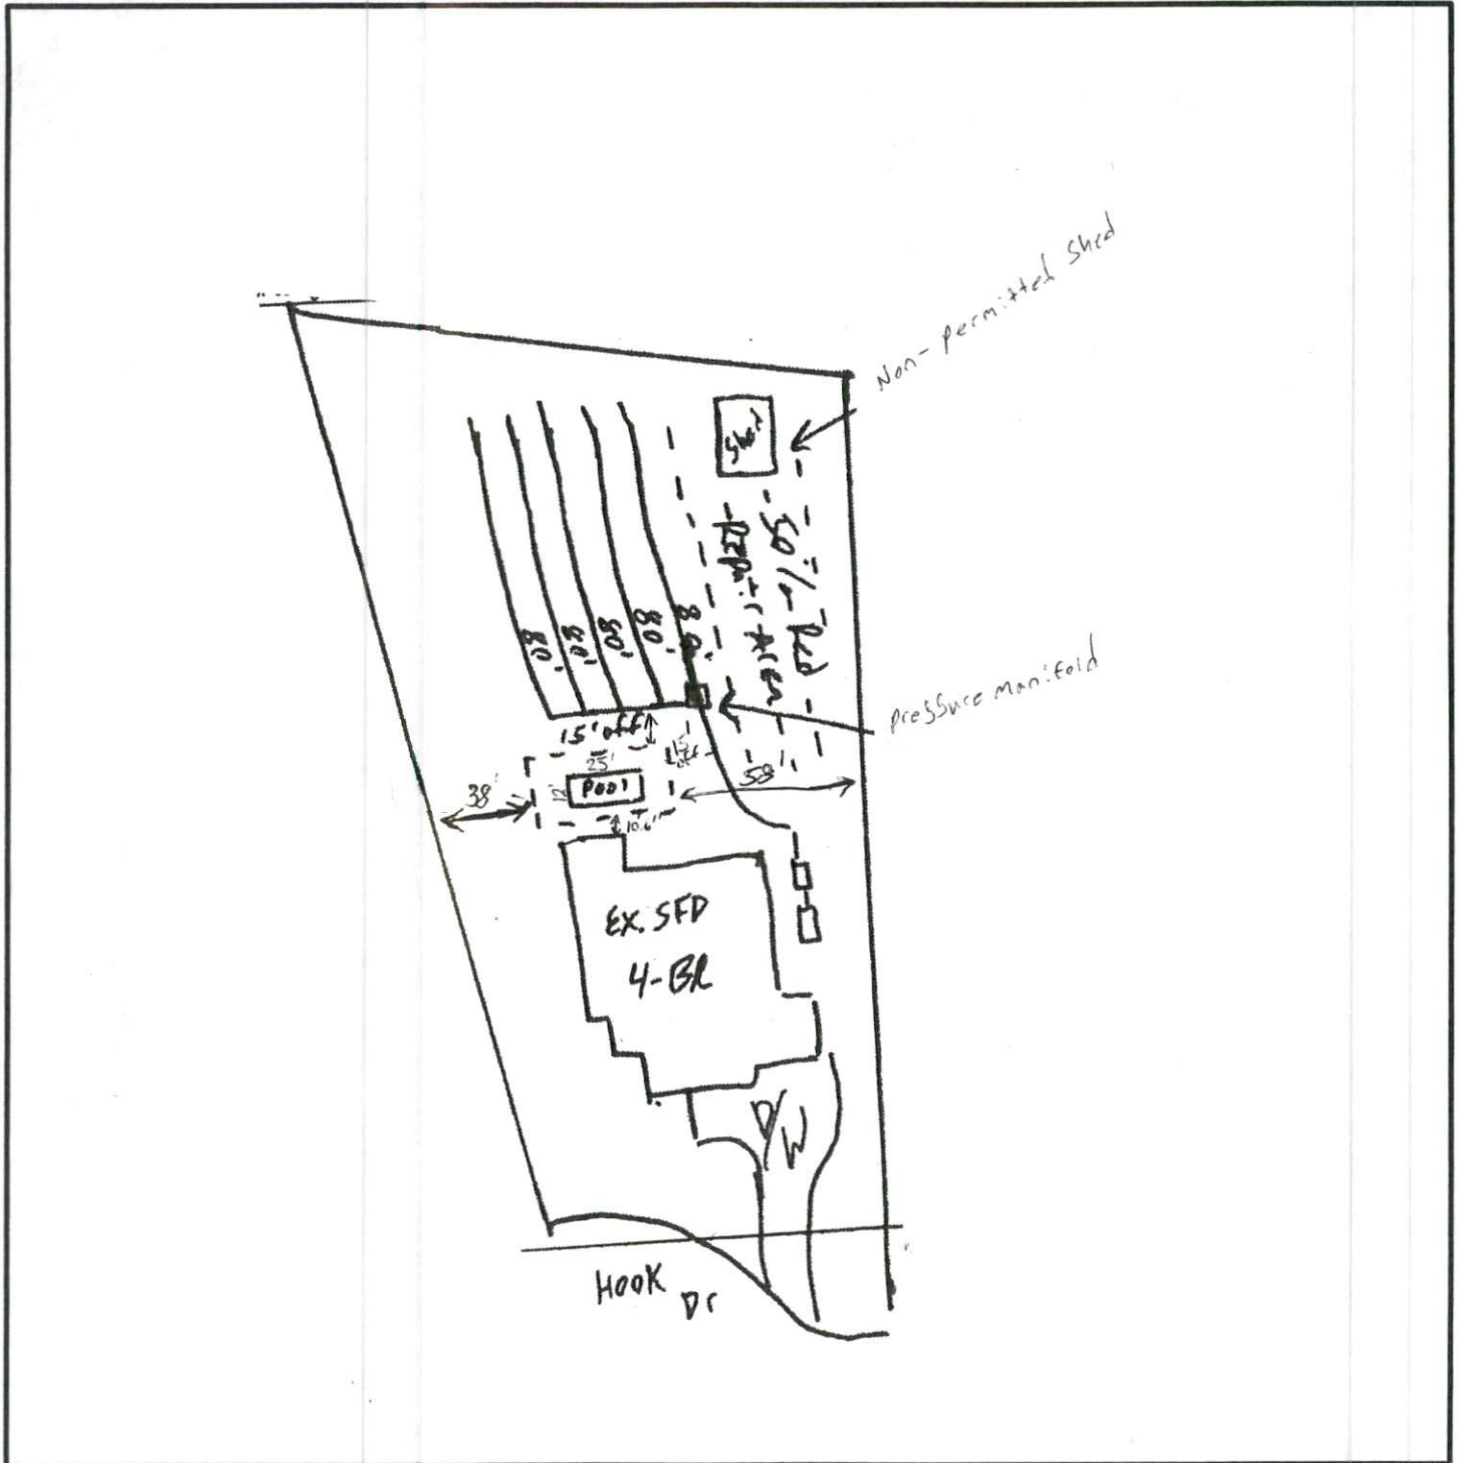

**Include the existing and proposed structures and applicable setbacks.*