

Harnett County Department of Public Health

PERMIT # BRES2404.0046

Operation Permit

☒ New Installation ☒ Septic Tank ☒ Nitrification Line ☐ Repair ☐ Expansion

PROPERTY LOCATION: BEAVER RD

Name: (owner) SANDHILLS REAL ESTATE SUBDIVISION _____ LOT # _____

System Installer: REGGIE CARTER

Basement with plumbing: ☐ Garage ☐ Number of Bedrooms 1


Type of Water Supply: ☐ Community ☒ Public ☐ Well Distance from well _____ feet

System Type: III-B Types V and VI Systems expire in 5 years.

(In accordance with Table V a)

Owner must contact Health Department 6 months prior to expiration for permit renewal.

This system has been installed in compliance with applicable North Carolina General Statutes, Rules for Sewage Treatment and Disposal, and all conditions of the Improvement Permit and Construction Authorization.

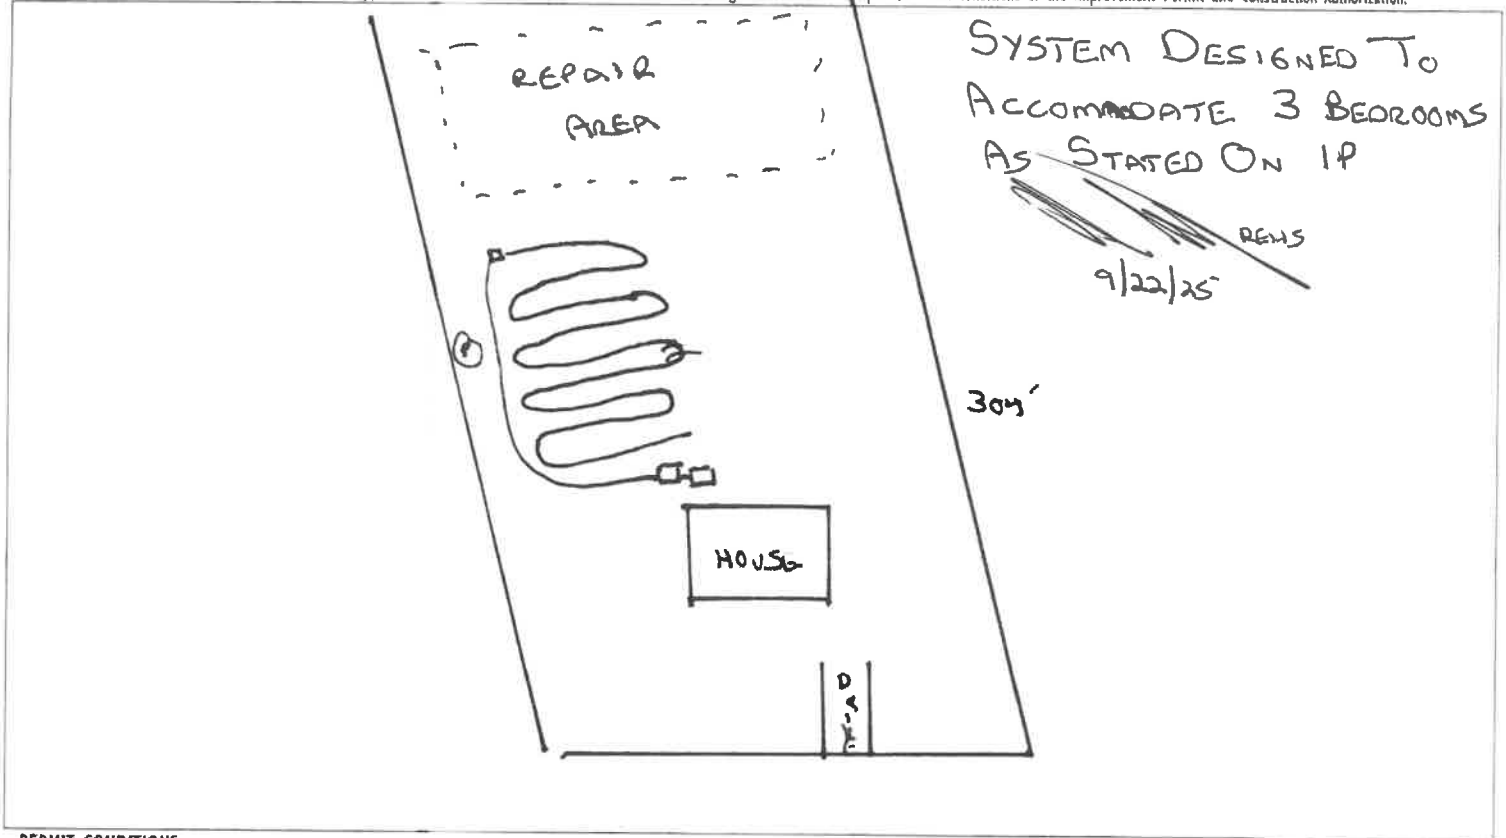

PERMIT CONDITIONS:

I. Performance: System shall perform in accordance with Rule .1961.

II. Monitoring: As required by Rule .1961.

III. Maintenance: As required by Rule .1961. Other: _____

Subsurface system operator required? Yes ☐ No ☒

If yes, see attached sheet for additional operation conditions, maintenance and reporting.

IV. Operation: _____

V. Other: _____

☐ D-Box ☐ Pump ☐ Alarm ☐ H2O Line ☐ PWR Line

Following are the specifications for the sewage disposal system on the above captioned property.

Type of system: ☐ Conventional ☒ Other PUMP TO E2 FLOW

Subsurface No. of exact length
Drainage Field ditches 1 of each ditch 225 feet

French Drain Required: _____ Linear feet

Septic Tank: 1000 gallons Pump Tank: 1000 gallons

width of depth of
ditches 3 feet ditches 18-12 inches

Authorized State Agent _____

REHS

Date 6/20/25