

187, Dewar Street, Fuquay Varina, NC, 27526

For Peter & Andre Sturgess

October 2023

### FLOOR PLAN – rev.10

USE FIGURED DIMENSIONS ONLY

DO NOT SCALE

**Note:**

Floors to be level through house and porch. Garage floor to be 6" lower


All new external and internal doors to be suitable for wheelchair access.

Toilet and Shower to be wheelchair accessible.

Provide shower seat and provide grab rails to shower and toilet

Rooflights to Porch, Bathroom, En-suite and Garage


Alteration in RED

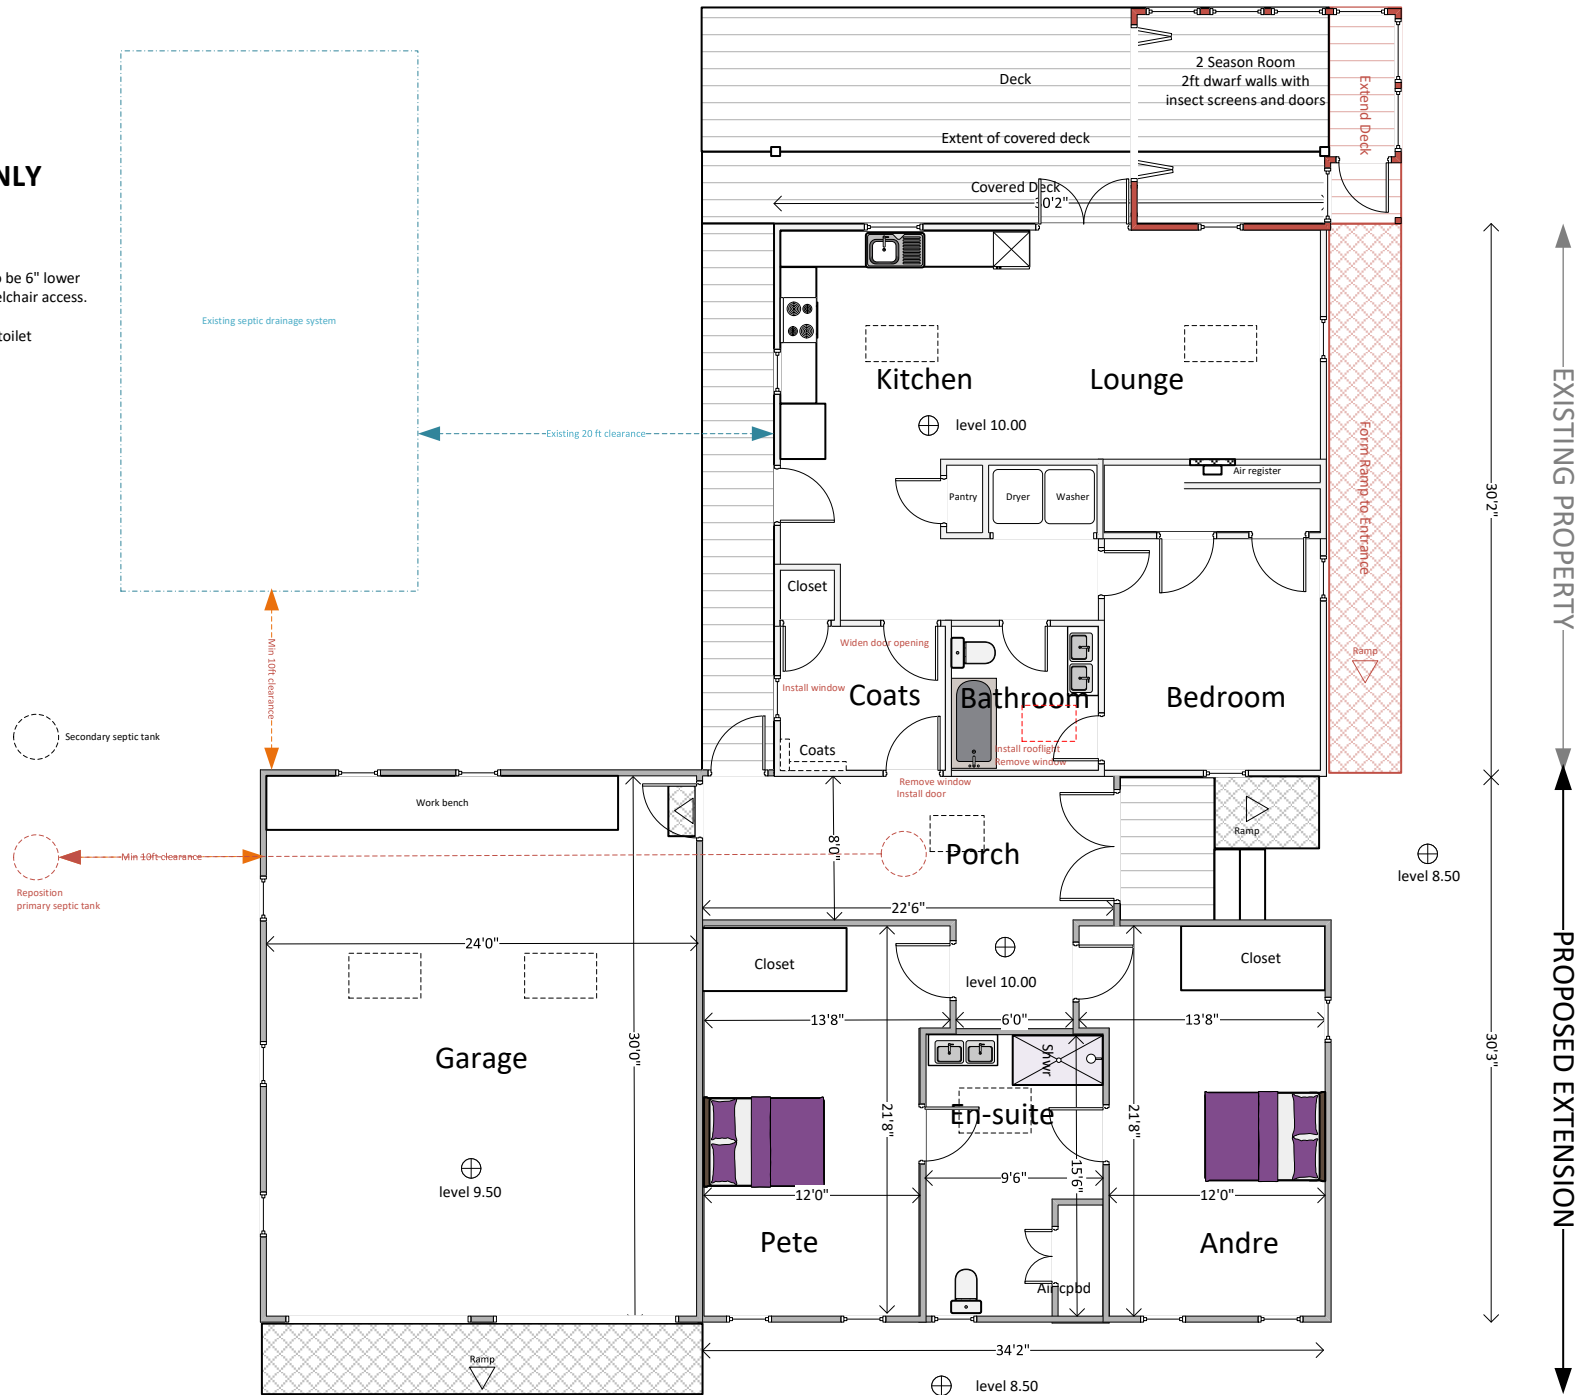

187, Dewar Street, Fuquay Varina, NC, 27526  
For Peter & Andre Sturgess  
October 2023

**ROOF PLAN – rev.10**  
**USE FIGURED DIMENSIONS ONLY**  
**DO NOT SCALE**

Note:  
Rooflights to Porch, Bathrooms and Garage

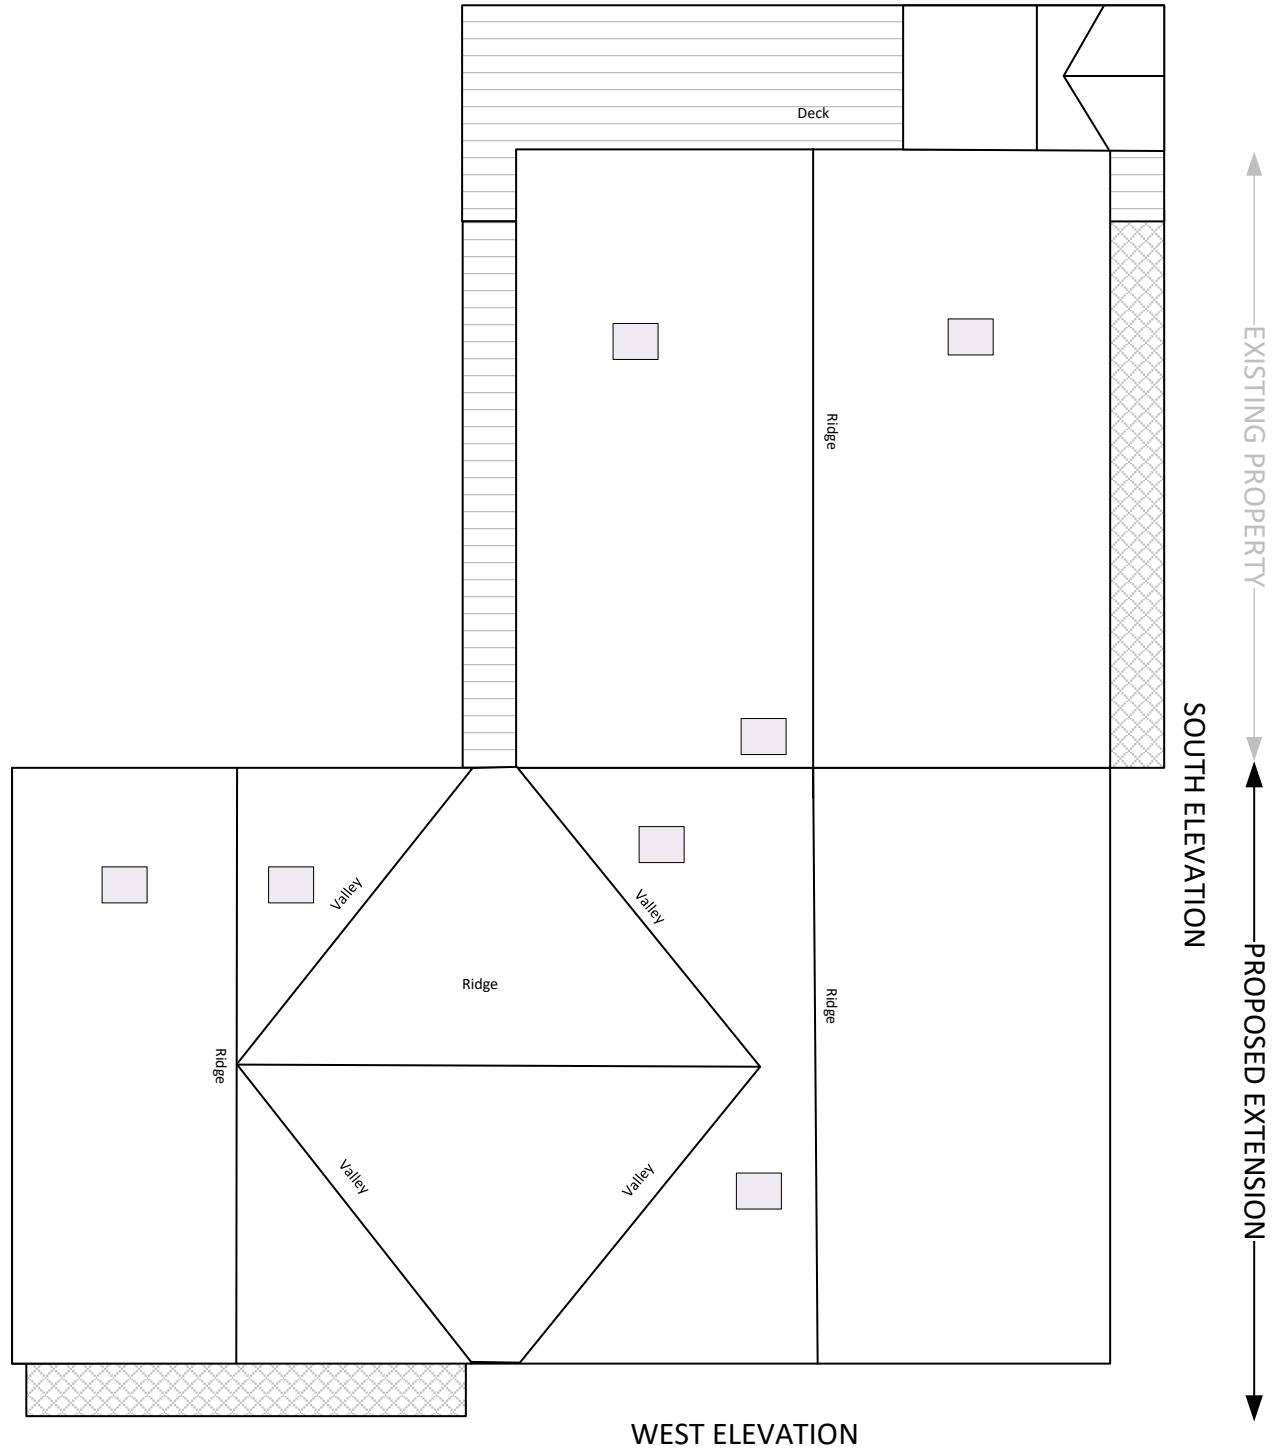

187, Dewar Street, Fuquay Varina, NC, 27526

For Peter & Andre Sturgess

October 2023

ELEVATIONS – rev.10

USE FIGURED DIMENSIONS ONLY


DO NOT SCALE

SOUTH ELEVATION



← PROPOSED EXTENSION → ← EXISTING PROPERTY →

WEST ELEVATION

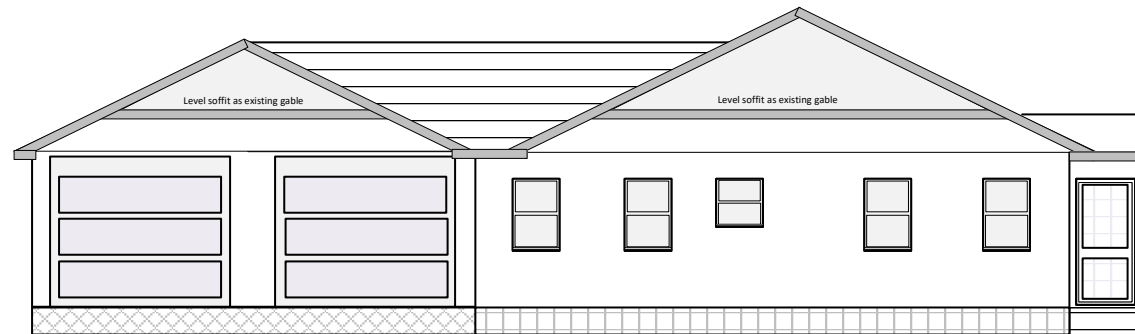

← PROPOSED EXTENSION →