

# Harnett County Department of Public Health

PERMIT # BPH 2405-0005

## Operation Permit

New Installation    Septic Tank    Nitrification Line    Repair    Expansion

PROPERTY LOCATION: 732 McArthur Rd

Name: (owner) Jonathan Cribbs      SUBDIVISION \_\_\_\_\_      LOT # \_\_\_\_\_

System Installer: GARNER SEPTIC


Basement with plumbing:  Garage  Number of Bedrooms 3 (6 people)

Type of Water Supply:  Community    Public    Well   Distance from well \_\_\_\_\_ feet

System Type: TYPE III G      Types V and VI Systems expire in 5 years.

(In accordance with Table V a)      Owner must contact Health Department 6 months prior to expiration for permit renewal.

This system has been installed in compliance with applicable North Carolina General Statutes, Rules for Sewage Treatment and Disposal, and all conditions of the Improvement Permit and Construction Authorization.

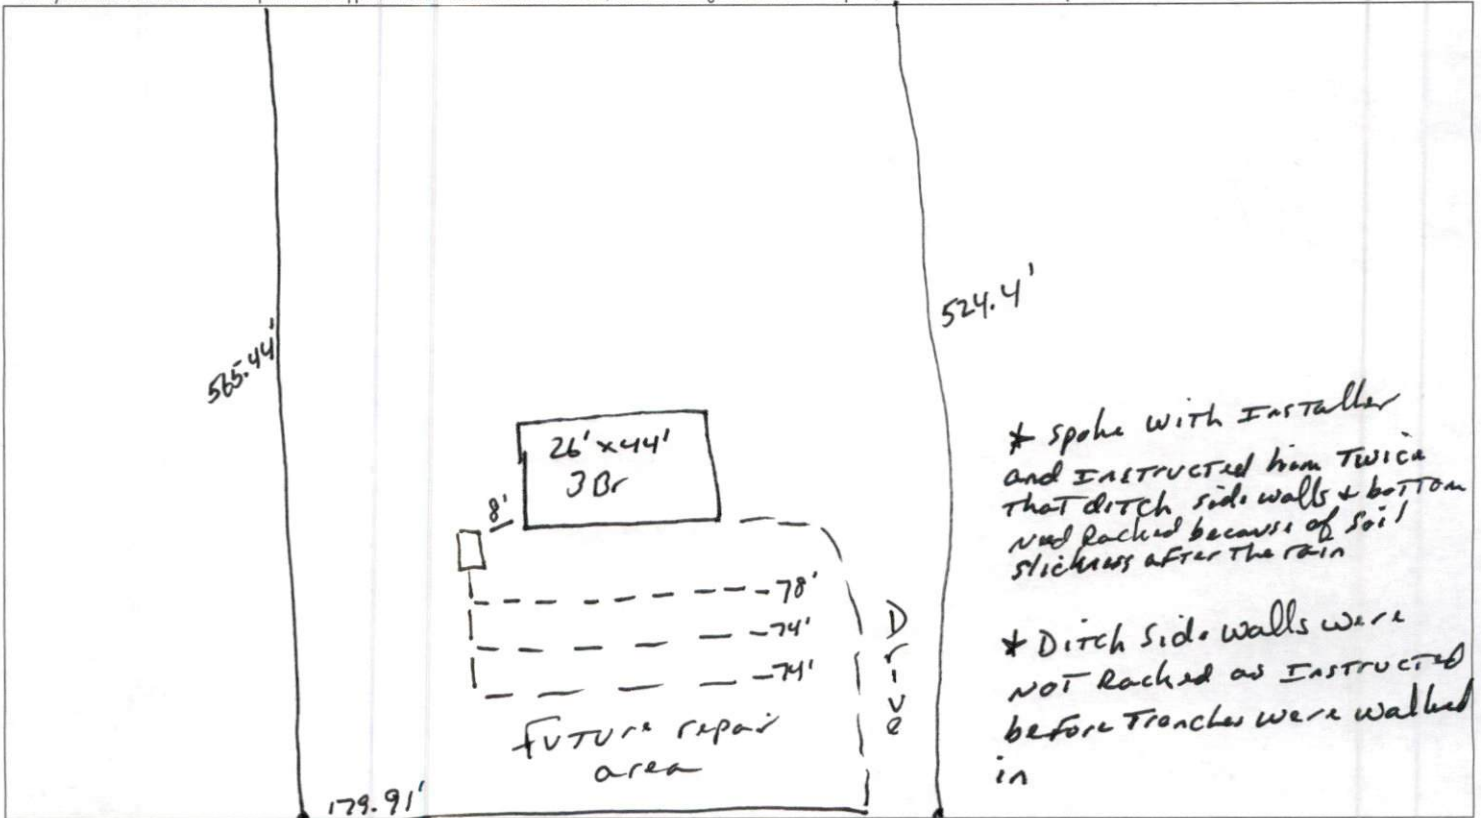

\* Spoke with Installer and INSTRUCTED him TWICE that ditch side walls + bottom was packed because of soil sticking after the rain

\* Ditch side walls were NOT packed as INSTRUCTED before trenches were walked in

**PERMIT CONDITIONS:**

I. Performance: System shall perform in accordance with Rule .1961.

II. Monitoring: As required by Rule .1961.

III. Maintenance: As required by Rule .1961. Other: \_\_\_\_\_

Subsurface system operator required? Yes  No

If yes, see attached sheet for additional operation conditions, maintenance and reporting.

IV. Operation: \_\_\_\_\_

V. Other: \_\_\_\_\_

D-Box    Pump    Alarm    H2O Line    PWR Line

Following are the specifications for the sewage disposal system on the above captioned property.

Type of system:  Conventional    Other 25% reduction IGY   Septic Tank: 1000 gallons   Pump Tank: \_\_\_\_\_ gallons

Subsurface      No. of      exact length      width of      depth of  
Drainage Field      ditches 1      of each ditch 226 feet      ditches 3 feet      ditches 18 inches

French Drain Required: \_\_\_\_\_ Linear feet

Authorized State Agent Wah RENS      Date 1-7-25