

Initial Application Date: _____

Application # _____

COUNTY OF HARNETT RESIDENTIAL LAND USE APPLICATION
Central Permitting 108 E. Front Street, Lillington, NC 27546 Phone: (910) 893-7525 ext:2 Fax: (910) 893-2793 www.harnett.org/permits

"A RECORDED SURVEY MAP, RECORDED DEED (OR OFFER TO PURCHASE) & SITE PLAN ARE REQUIRED WHEN SUBMITTING A LAND USE APPLICATION"

LANDOWNER: Six Degrees Investments Mailing Address: 318 Britton Loop
City: Cameron State: NC Zip: 28326 Contact No: Email:

APPLICANT: Clayton Homes Mailing Address: 1921 Keller Andrews Rd.
City: Sanford State: NC Zip: 27330 Contact No: 919-774-1125 Email: hc1034@claytonhomes.com

ADDRESS: 49 Britton Loop PIN: 9564-37-9702

Zoning: RA 20 Flood: Watershed: Deed Book / Page:

Setbacks - Front: 35 Back: 25 Side: 50 Corner:

PROPOSED USE:

SFD: (Size x) # Bedrooms: # Baths: Basement(w/wo bath): Garage: Deck: Crawl Space: Slab: Monolithic Slab:
(Is the bonus room finished? () yes () no w/ a closet? () yes () no (if yes add in with # bedrooms)

Mod: (Size x) # Bedrooms # Baths Basement (w/wo bath) Garage: Site Built Deck: On Frame Off Frame
(Is the second floor finished? () yes () no Any other site built additions? () yes () no

Manufactured Home: SW DW TW (Size x) # Bedrooms: Garage: (site built?) Deck: (site built?)

Duplex: (Size x) No. Buildings: No. Bedrooms Per Unit:

Home Occupation: # Rooms: Use: Hours of Operation: #Employees:

Addition/Accessory/Other: (Size 8 x 10) Use: Deck - uncovered Closets in addition? () yes (X) no

Water Supply: X County Existing Well New Well (# of dwellings using well) *Must have operable water before final

Sewage Supply: New Septic Tank Expansion Relocation Existing Septic Tank County Sewer
(Need to Complete New Well Application at the same time as New Tank)
(Complete Environmental Health Checklist on other side of application if Septic)

Does owner of this tract of land, own land that contains a manufactured home within five hundred feet (500') of tract listed above? (X) yes () no

Does the property contain any easements whether underground or overhead () yes (X) no

Structures (existing or proposed): Single family dwellings: Manufactured Homes: 1 Other (specify):

If permits are granted I agree to conform to all ordinances and laws of the State of North Carolina regulating such work and the specifications of plans submitted. I hereby state that foregoing statements are accurate and correct to the best of my knowledge. Permit subject to revocation if false information is provided.

[Signature]


Signature of Owner or Owner's Agent

9/5/24
Date

"It is the owner/applicants responsibility to provide the county with any applicable information about the subject property, including but not limited to: boundary information, house location, underground or overhead easements, etc. The county or its employees are not responsible for any incorrect or missing information that is contained within these applications."

"This application expires 6 months from the initial date if permits have not been issued"

APPLICATION CONTINUES ON BACK

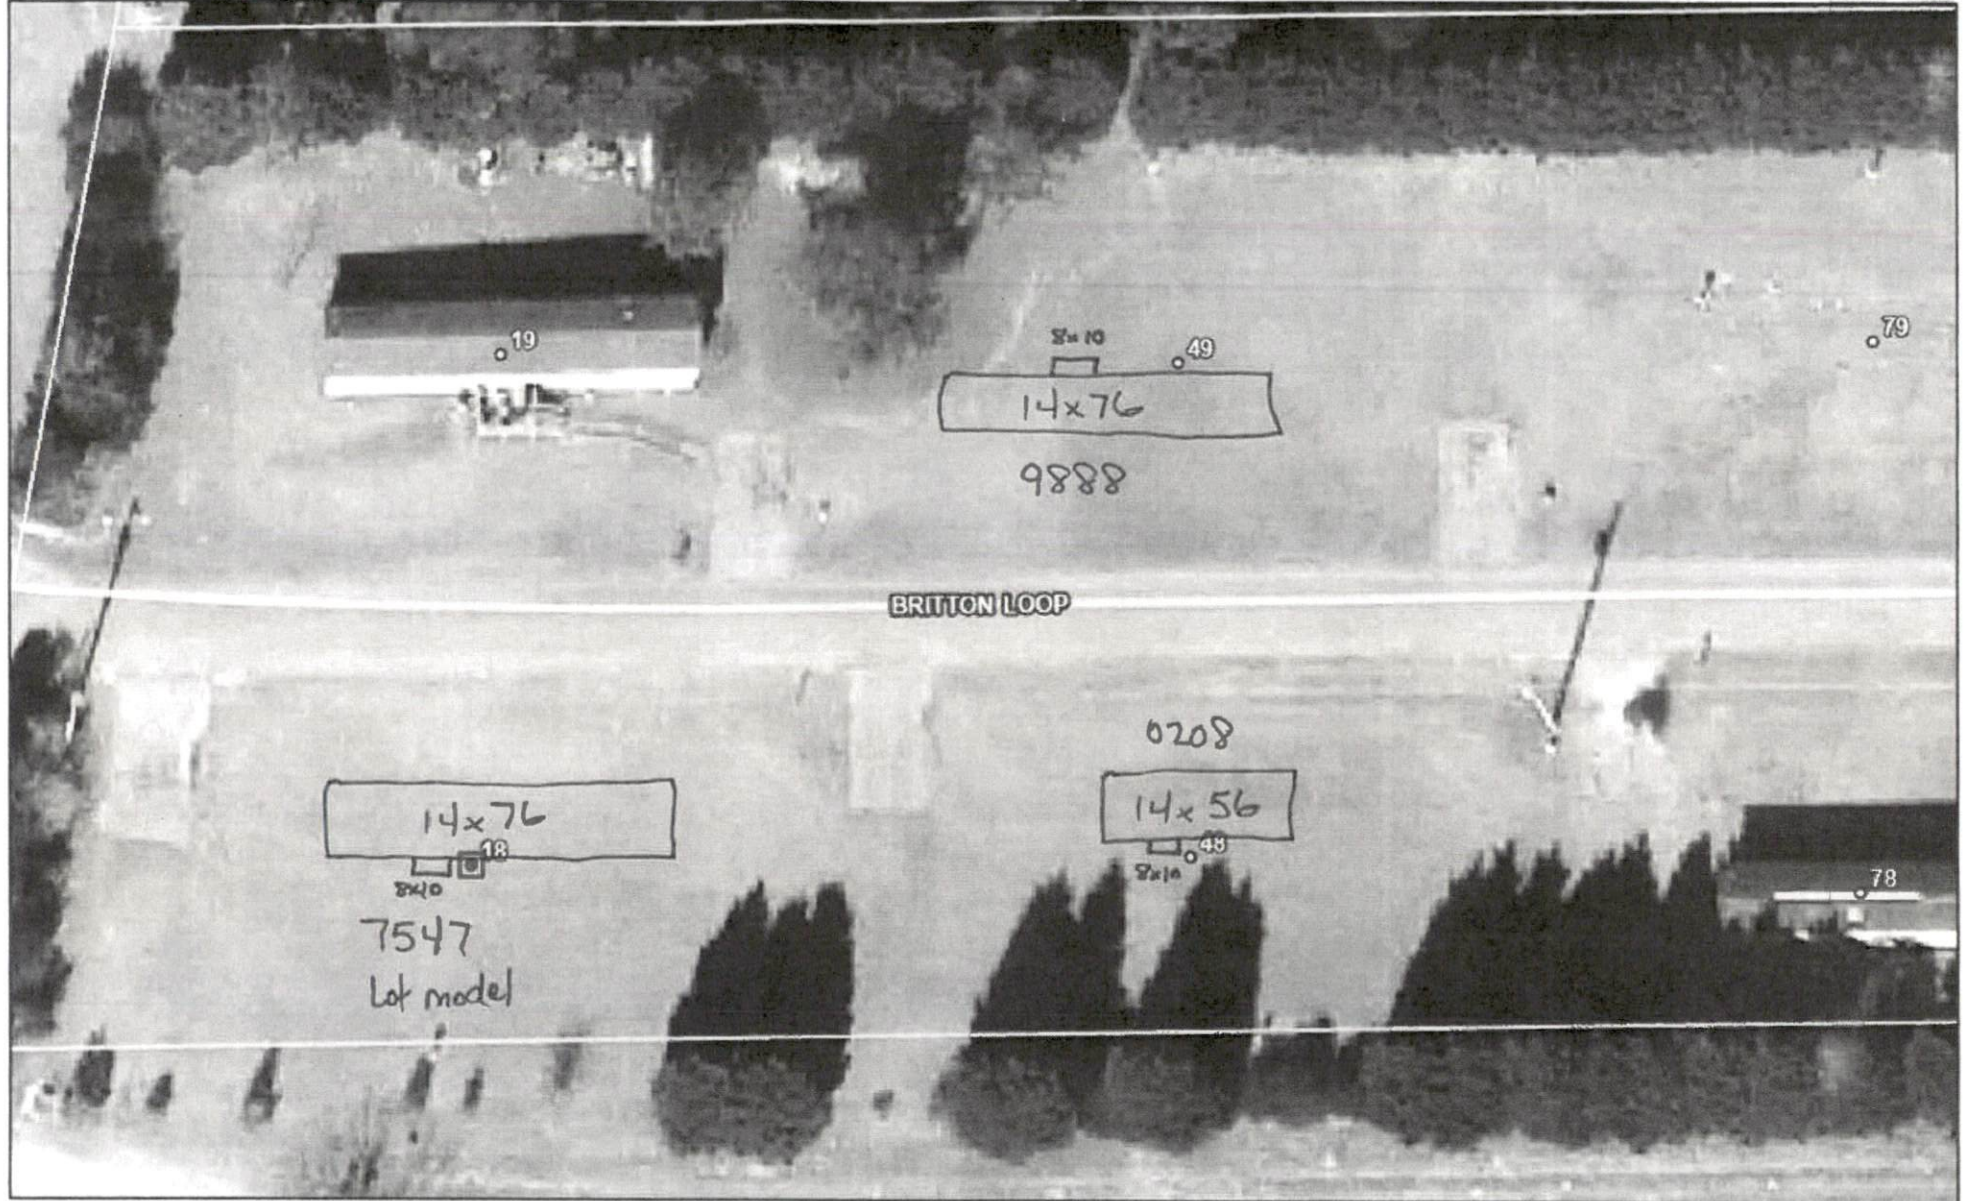

- County Boundary
- Address Numbers
- Road Centerlines
- Parcels

