

Existing House

9'

Shower
3'0" x 6'0"

W.C.

Vanity - 36"

Bath Area

Ceramic Tile

Jeremy
Tant

Floor
Plan

Larry Bate
Gen. Contr.

919-795-6511

$3/8" = 1"$

3'0" x 4'6"
Single Window



At least one window shall meet egress requirements. Smoke detector required in this area

Closet

8'

2'4" x 6'8" Door

4'0" x 6'8" Double Door

Existing
3'0" x 6'8" Door

2"x4" Stud Walls 16" O.C.

2"x8" x 14" Treated F.J. - 16" O.C.

3/4" Advantech Sub Floor

1/2" Drywall (walls/ceiling)

LVP Flooring (throughout)


Knauf
Faced { R-15 Insulation (walls)
R-19 " (Floor)
R-38 " (Ceiling)

3'0" x 4'6" Twin Window

3'0" x 4'6"
Single Window

14'

Scale
1/2" = 1'

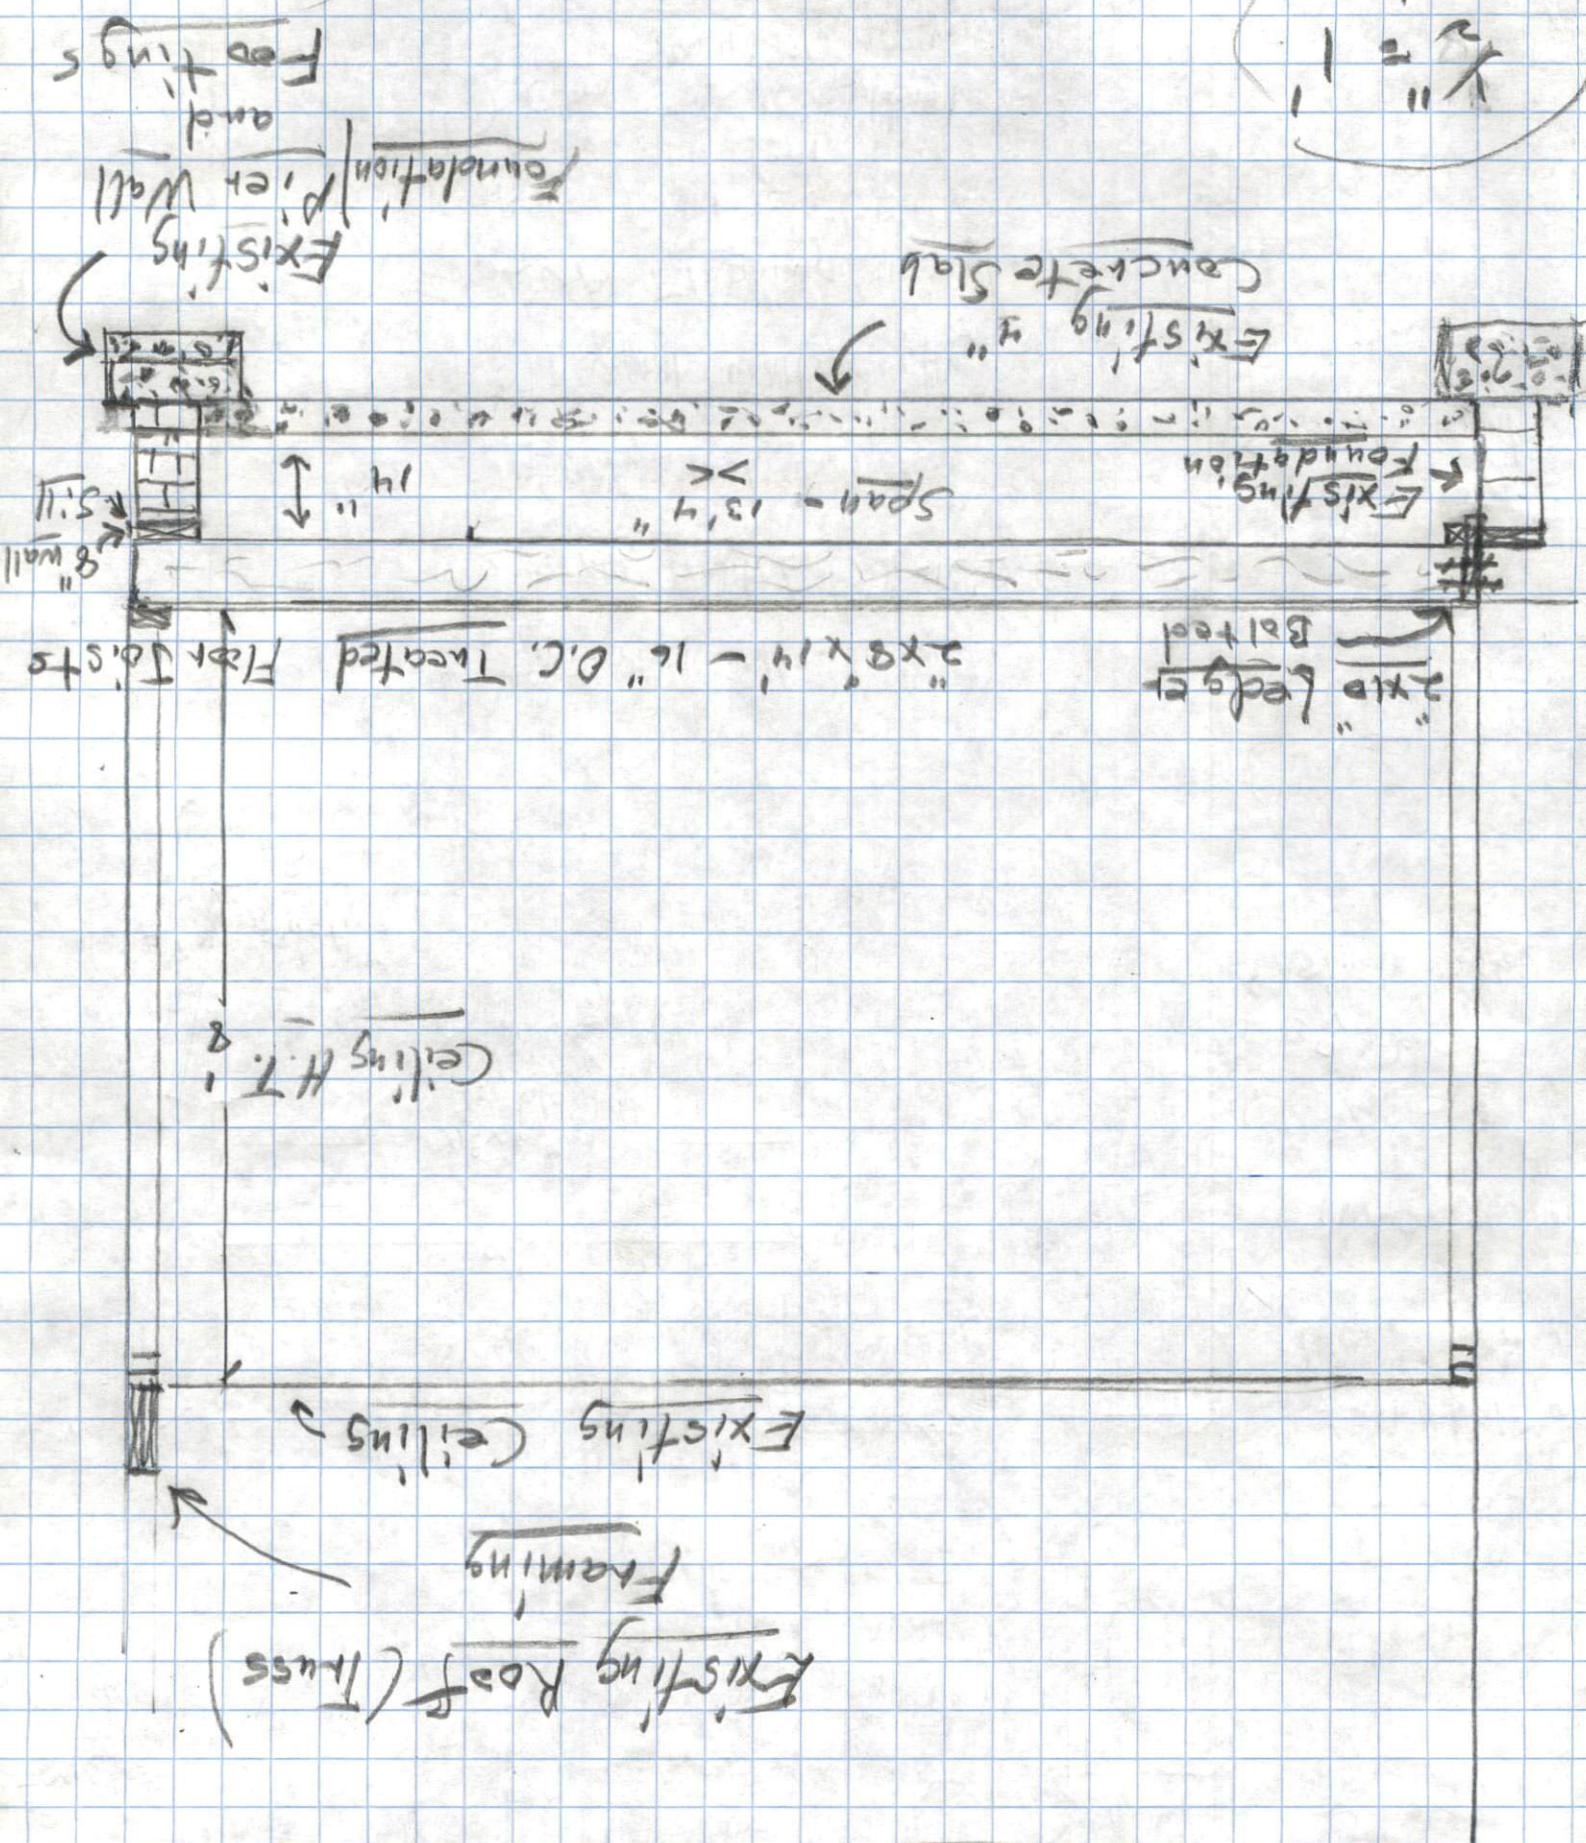

Jeremy Tart Job