

TRACT 2-B  
8.08 AC.  
South Lot  
0506-07-1290.00

JOSEPH D. BACK  
D.B. 905, PG. 42

**Legend**


- House
- Driveway
- Septic Areas
- Distances

0 100 200 ft





Site Plan By:  
**JUSTIN ZIMMERLE**

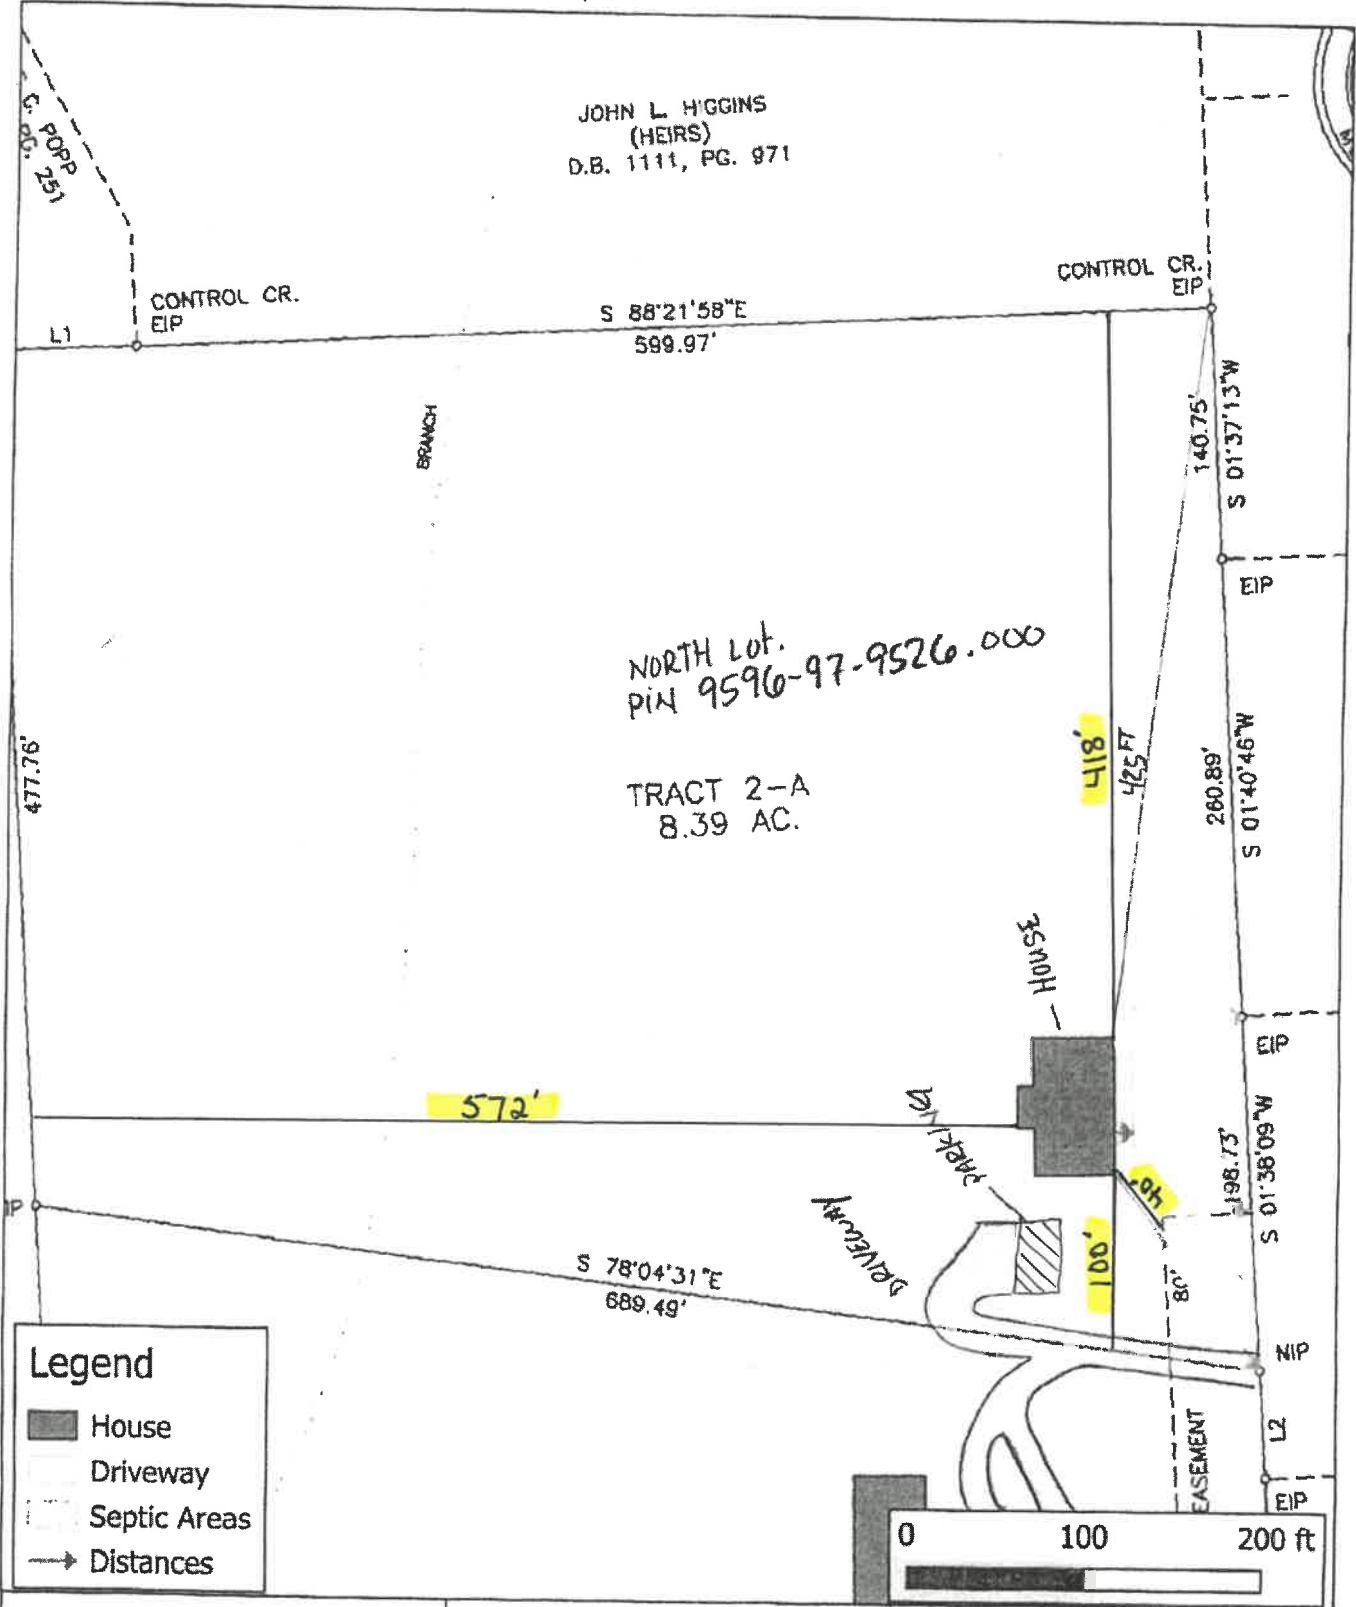
For reference only. Not a survey.

JOHN L HIGGINS  
(HEIRS)  
D.B. 1111, PG. 971



**Legend**

-  House
-  Driveway
-  Septic Areas
-  Distances

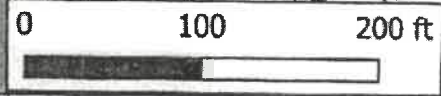

Hal Owen & Associates Inc.  
PO Box 400, Lillington, NC 27546  
www.halowensoil.com  
919-893-8743

Longleaf Dr (Tract 2-A)  
PIN 9596-97-9526.000  
28 May 2024

Site Plan By:  
**JUSTIN ZIMMERLE**  
For reference only. Not a survey.