

Provide collar ties

SEE NOTES


NOT TO SCALE



Floor Plan

ASLT To Scale

2x10 Outer Bands 3-sides Typ.
2x8'
2x10 Floor Joist 16" OC Typ.

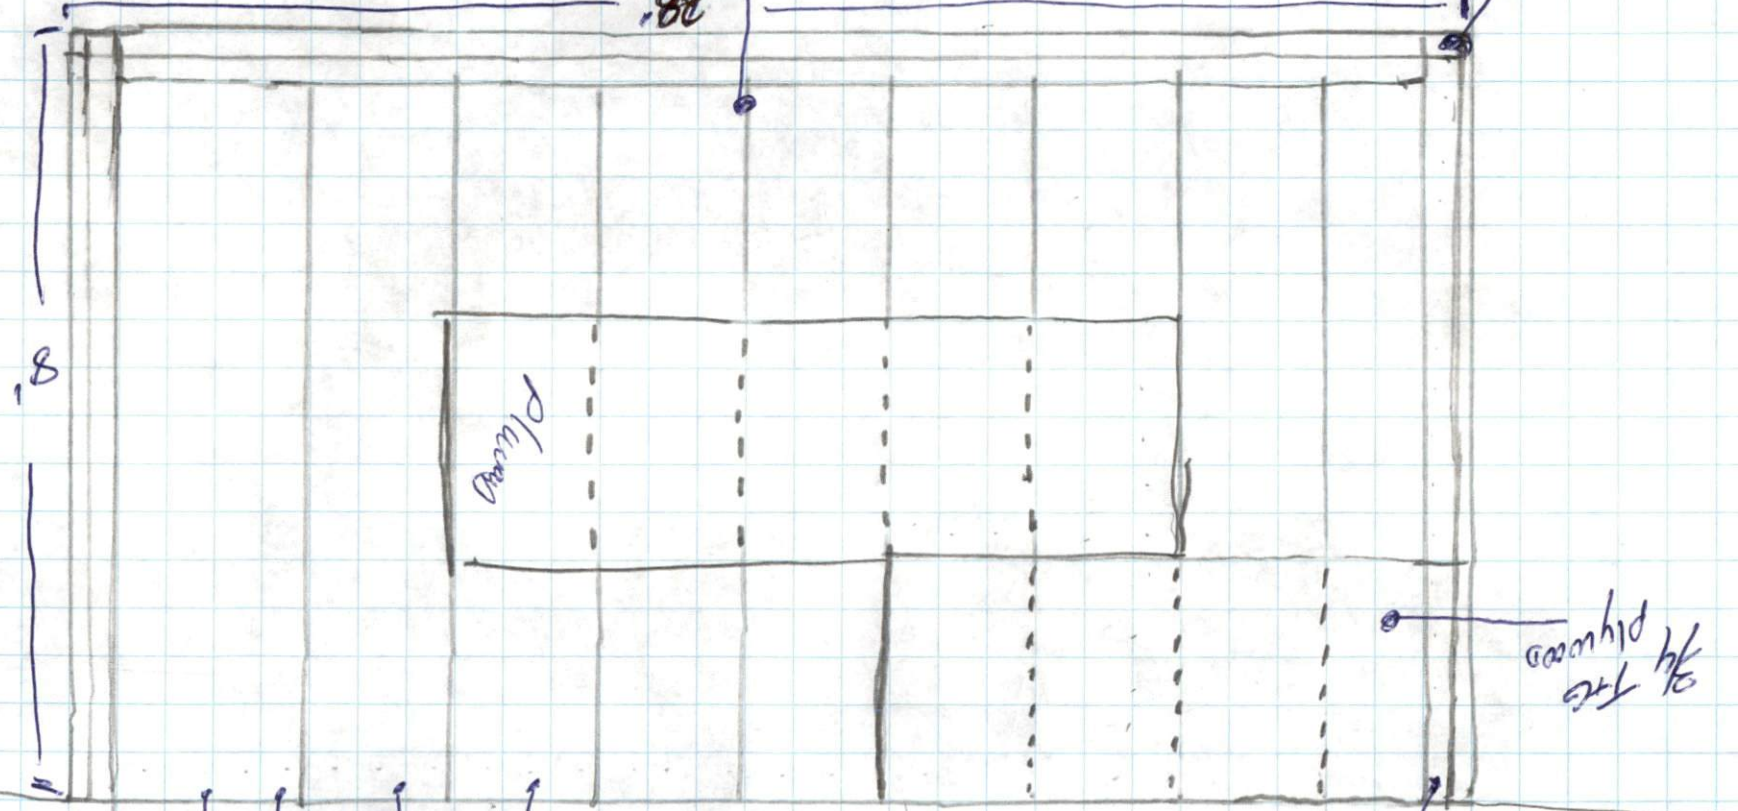

8'

Plumbing


3/4" Plywood

2x6 s:11 Typ 3-Sides


THAN BOLT 20" OC Typ

House

MUST ADD REBAR TO EXISTING FOOTING
TO T.C. OLD TO NEW
DIG BACK 12" UNDER OLD FOOTING
ADD REBAR TO OLD FOOTING.

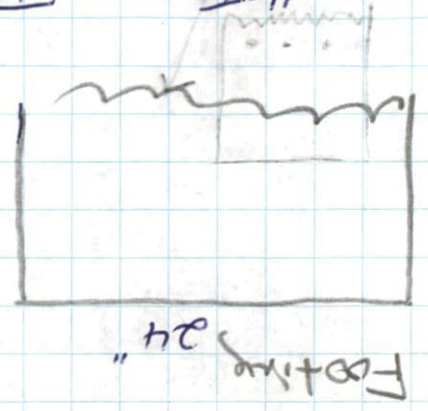

Support ridge down to
wall at both ends

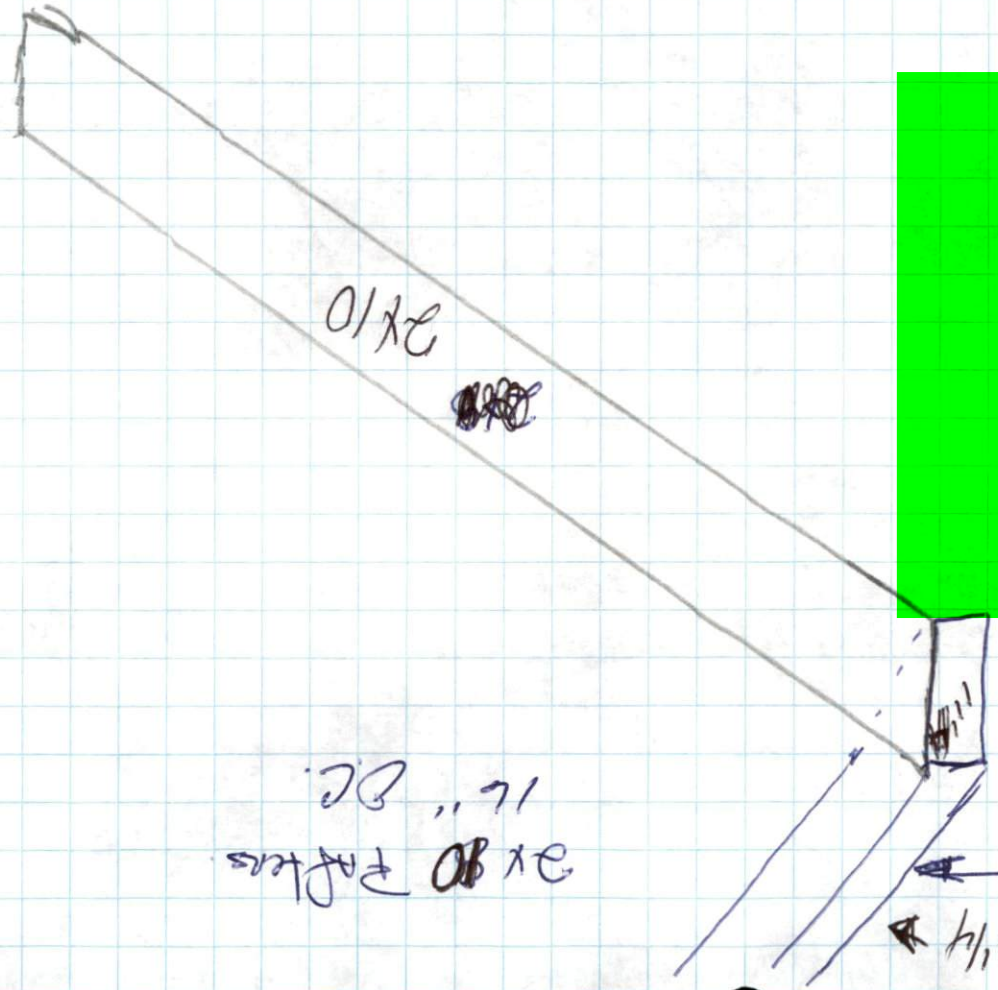

NOT TO SCALE

Steps To Ground



3'0" x 6'8" Door

Tub

Bed Room Expansion

Drop Beam 1 1/4" LVL

Old Bed Room

Window

Linen Closet

Starting Hook

Pocket Door

3'0" x 6'8" Door

Fire Exit House

8'