

NOT TO SCALE

Floor Plan

ADDT To Sock

2x10 Outer Bands 3-sides Typ.  
2x8'  
2x10 Floor Joist 16" OC Typ.

8'


Plumbing

3/4" Plywood



THAN BOLT OC  
5/8 Bolt 20" Typ

2x6 Sill Typ 3-Sides

House

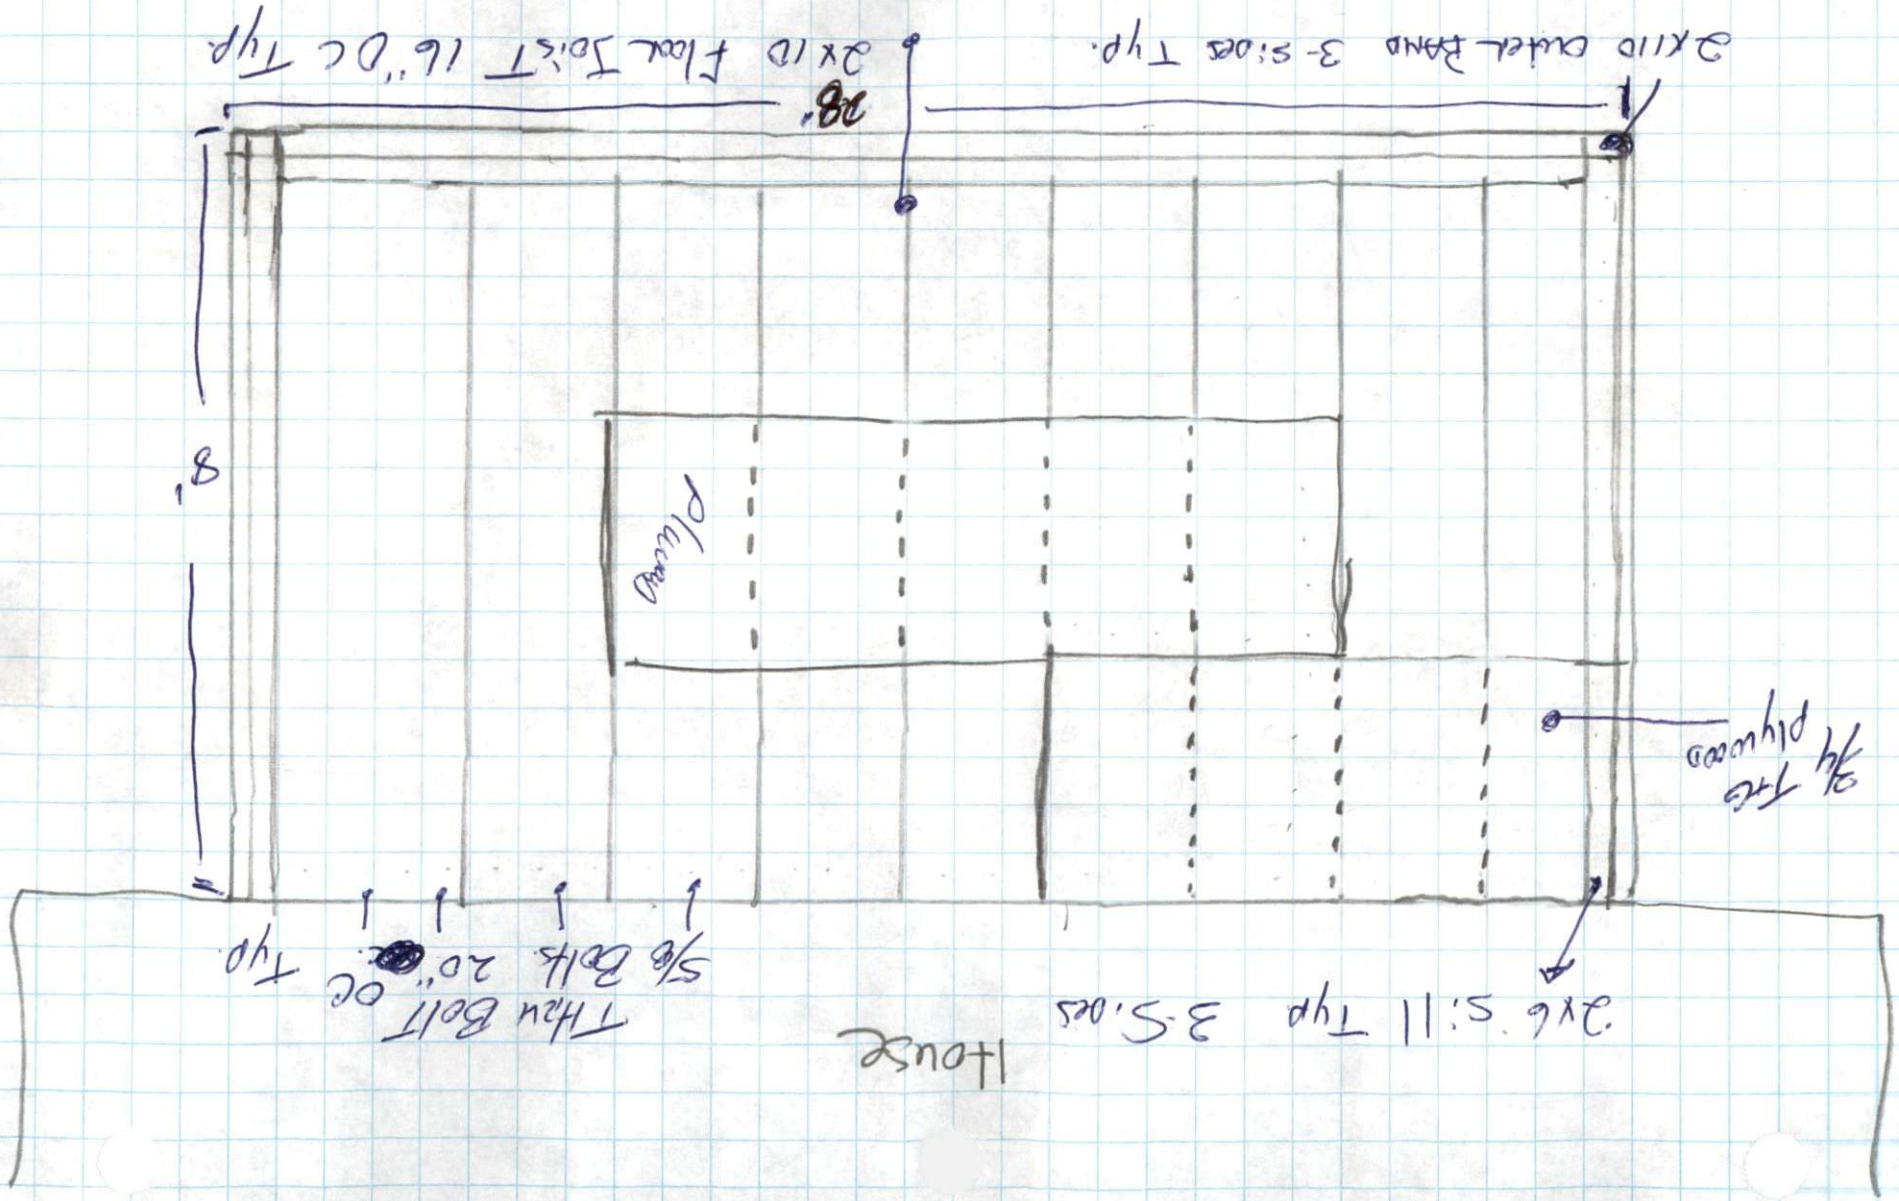

Must Add Rebar To Existing footing  
 To T.C. Old to New  
 Dig Back 12" under Old footing  
 Add Rebar To Old footing.

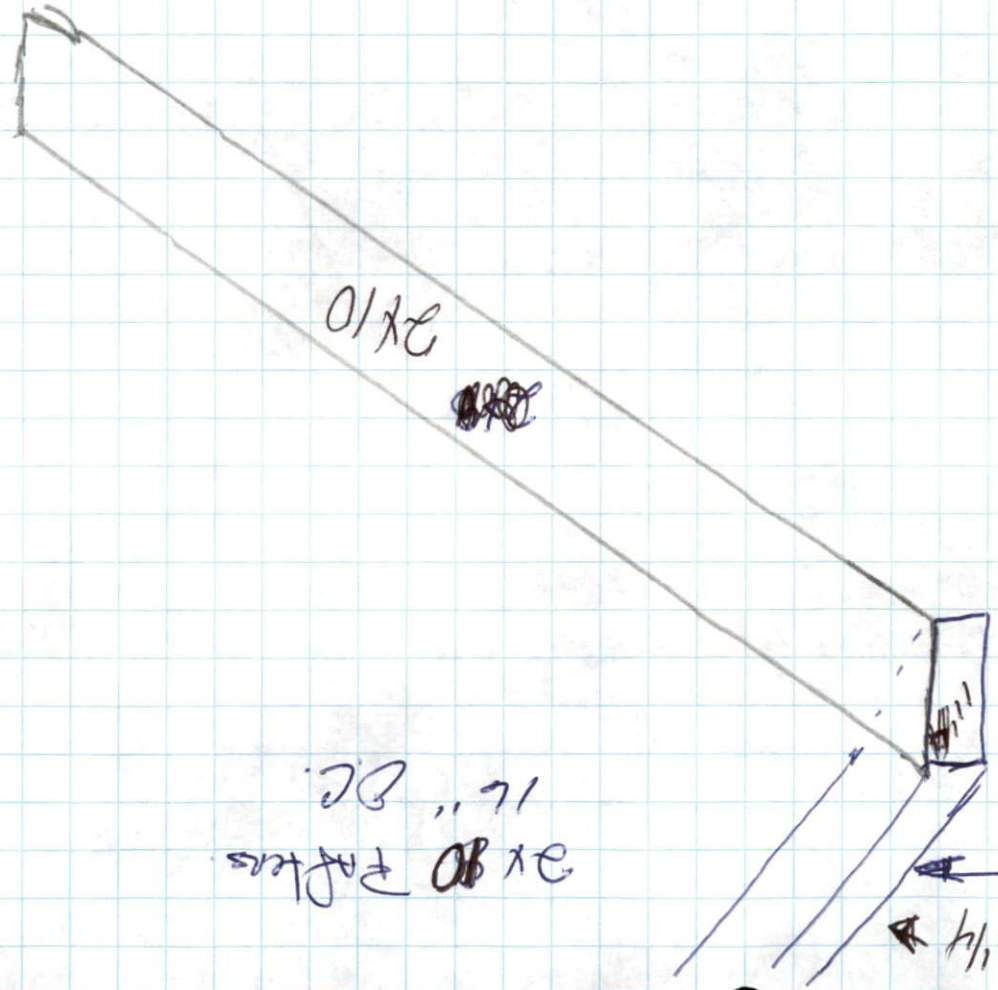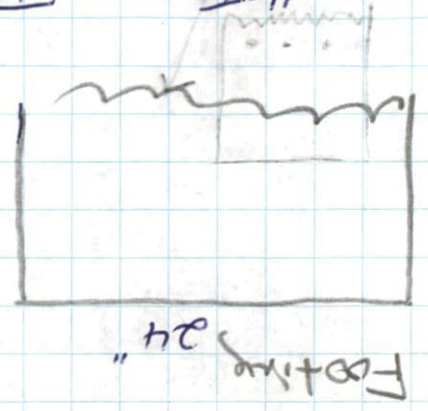

2x80 FALTS  
 16" DC.

Ridge Beam → 1 1/4 LVL  
 1 1/4 Beam.

NOT TO SCALE

Steps To Ground



3'0x6'8" Bed

Bed Room Expansion

Drop Beam 1 1/4 LVL

Old Bed Room

Tub

Starting Floor

Window

Pocket Door 3'0x6'8" 3/4" gap

Pocket Door

Pocket Door

8'

Linen Closet