

# Harnett County Department of Public Health

PERMIT # Bres 2405-0073

## Operation Permit

New Installation   
  Septic Tank   
  Nitrification Line   
  Repair   
  Expansion

PROPERTY LOCATION: 1385 Atkins Rd, Fuquay

Name: (owner) Jones Ray

SUBDIVISION \_\_\_\_\_

LOT # \_\_\_\_\_

System Installer: J. Adcock

Basement with plumbing:  Garage  Number of Bedrooms 3


Type of Water Supply:  Community  Public  Well Distance from well \_\_\_\_\_ feet

System Type: Ex. Conventional - New Tank location ONLY Types V and VI Systems expire in 5 years.

(In accordance with Table V a)

Owner must contact Health Department 6 months prior to expiration for permit renewal.

This system has been installed in compliance with applicable North Carolina General Statutes, Rules for Sewage Treatment and Disposal, and all conditions of the Improvement Permit and Construction Authorization.

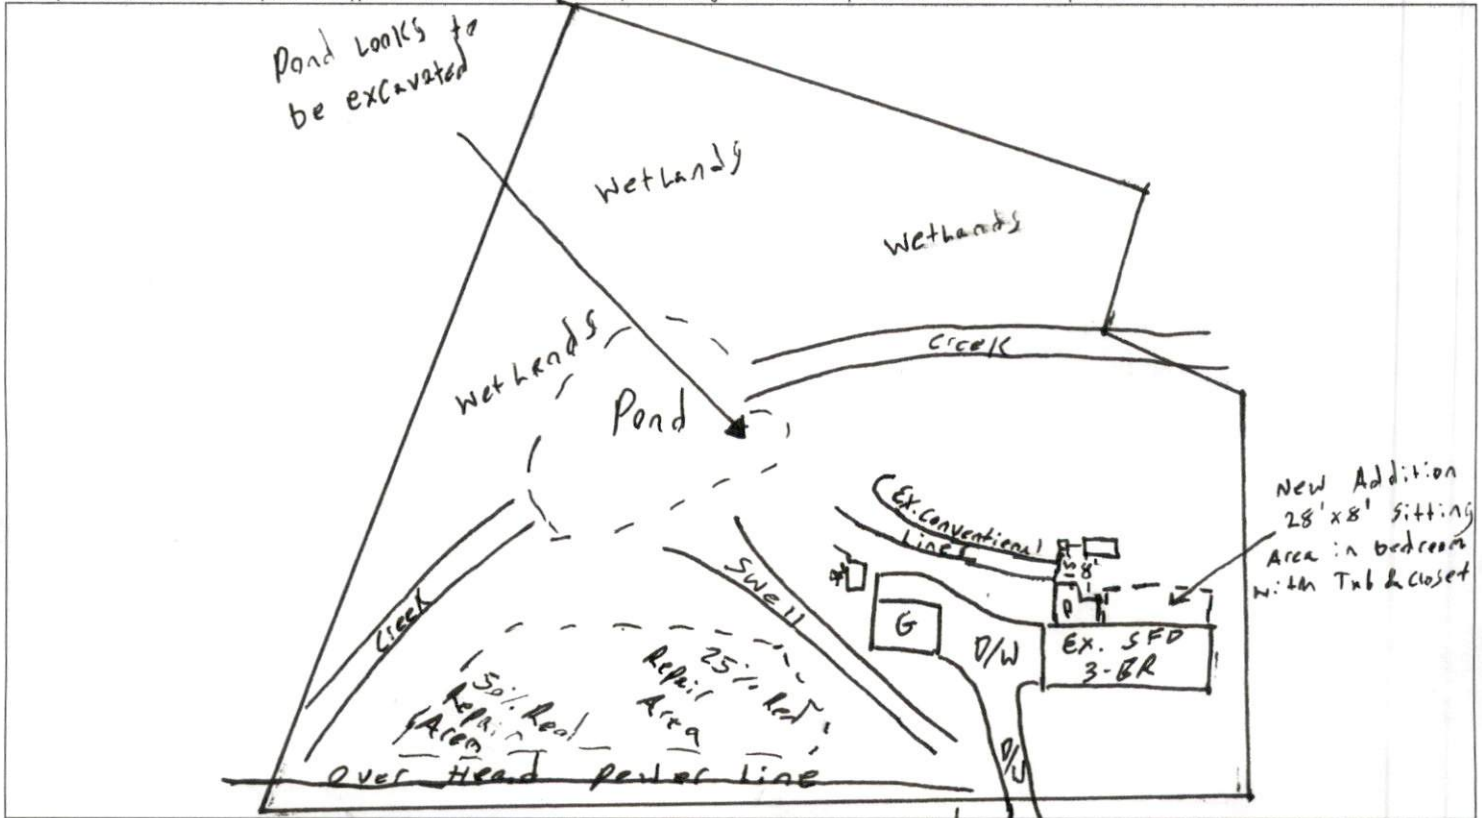

**PERMIT CONDITIONS:**

- I. Performance: System shall perform in accordance with Rule .1961.
- II. Monitoring: As required by Rule .1961.
- III. Maintenance: As required by Rule .1961. Other: \_\_\_\_\_  
 Subsurface system operator required? Yes  No   
 If yes, see attached sheet for additional operation conditions, maintenance and reporting.
- IV. Operation: \_\_\_\_\_
- V. Other: \_\_\_\_\_

D-Box   
  Pump   
  Alarm   
  H2O Line   
  PWR Line

Following are the specifications for the sewage disposal system on the above captioned property.

Type of system:  Conventional     Other \_\_\_\_\_   
 Septic Tank: 1,000 gallons    Pump Tank: \_\_\_\_\_ gallons  
 Subsurface    No. of \_\_\_\_\_    exact length    width of    depth of  
 Drainage Field    ditches \_\_\_\_\_    of each ditch \_\_\_\_\_    feet    ditches \_\_\_\_\_    feet    ditches \_\_\_\_\_    inches  
 French Drain Required: \_\_\_\_\_ Linear feet

Authorized State Agent RW [Signature] DEHS   
 Date 8-21