




Existing Roof

2x4
Wind Beams

Existing Roof

2x15 inch x 24-0
4x4

Support to footings at
both ends

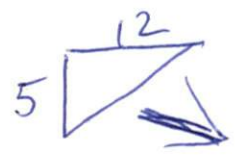

2x10's
Rafter
16" O.C

6x6 WD

3) 2x10's Treated

3) windows
1) Door
This side

3) windows
1) door
This side
6x6 Post
Treated

6x6
Post
Treated

2) 2x6

3) 2x6 studs
Treated

3) 2x6 studs
Treated

2) 2x6
Treated

EZE
BREEZE
windows
2x10's Treated

2x6 walls


4-2 || 4-2 || 4-2 || 4-2 || 4-2

23-0

Sub Contractor
Elite Cabinets LLC
Drawings
250 Kinn Creek Dr.
Angier

Existing Roof
Existing Horse

Home Owner
Noel Todd
100 Myrtle LN
Lillington

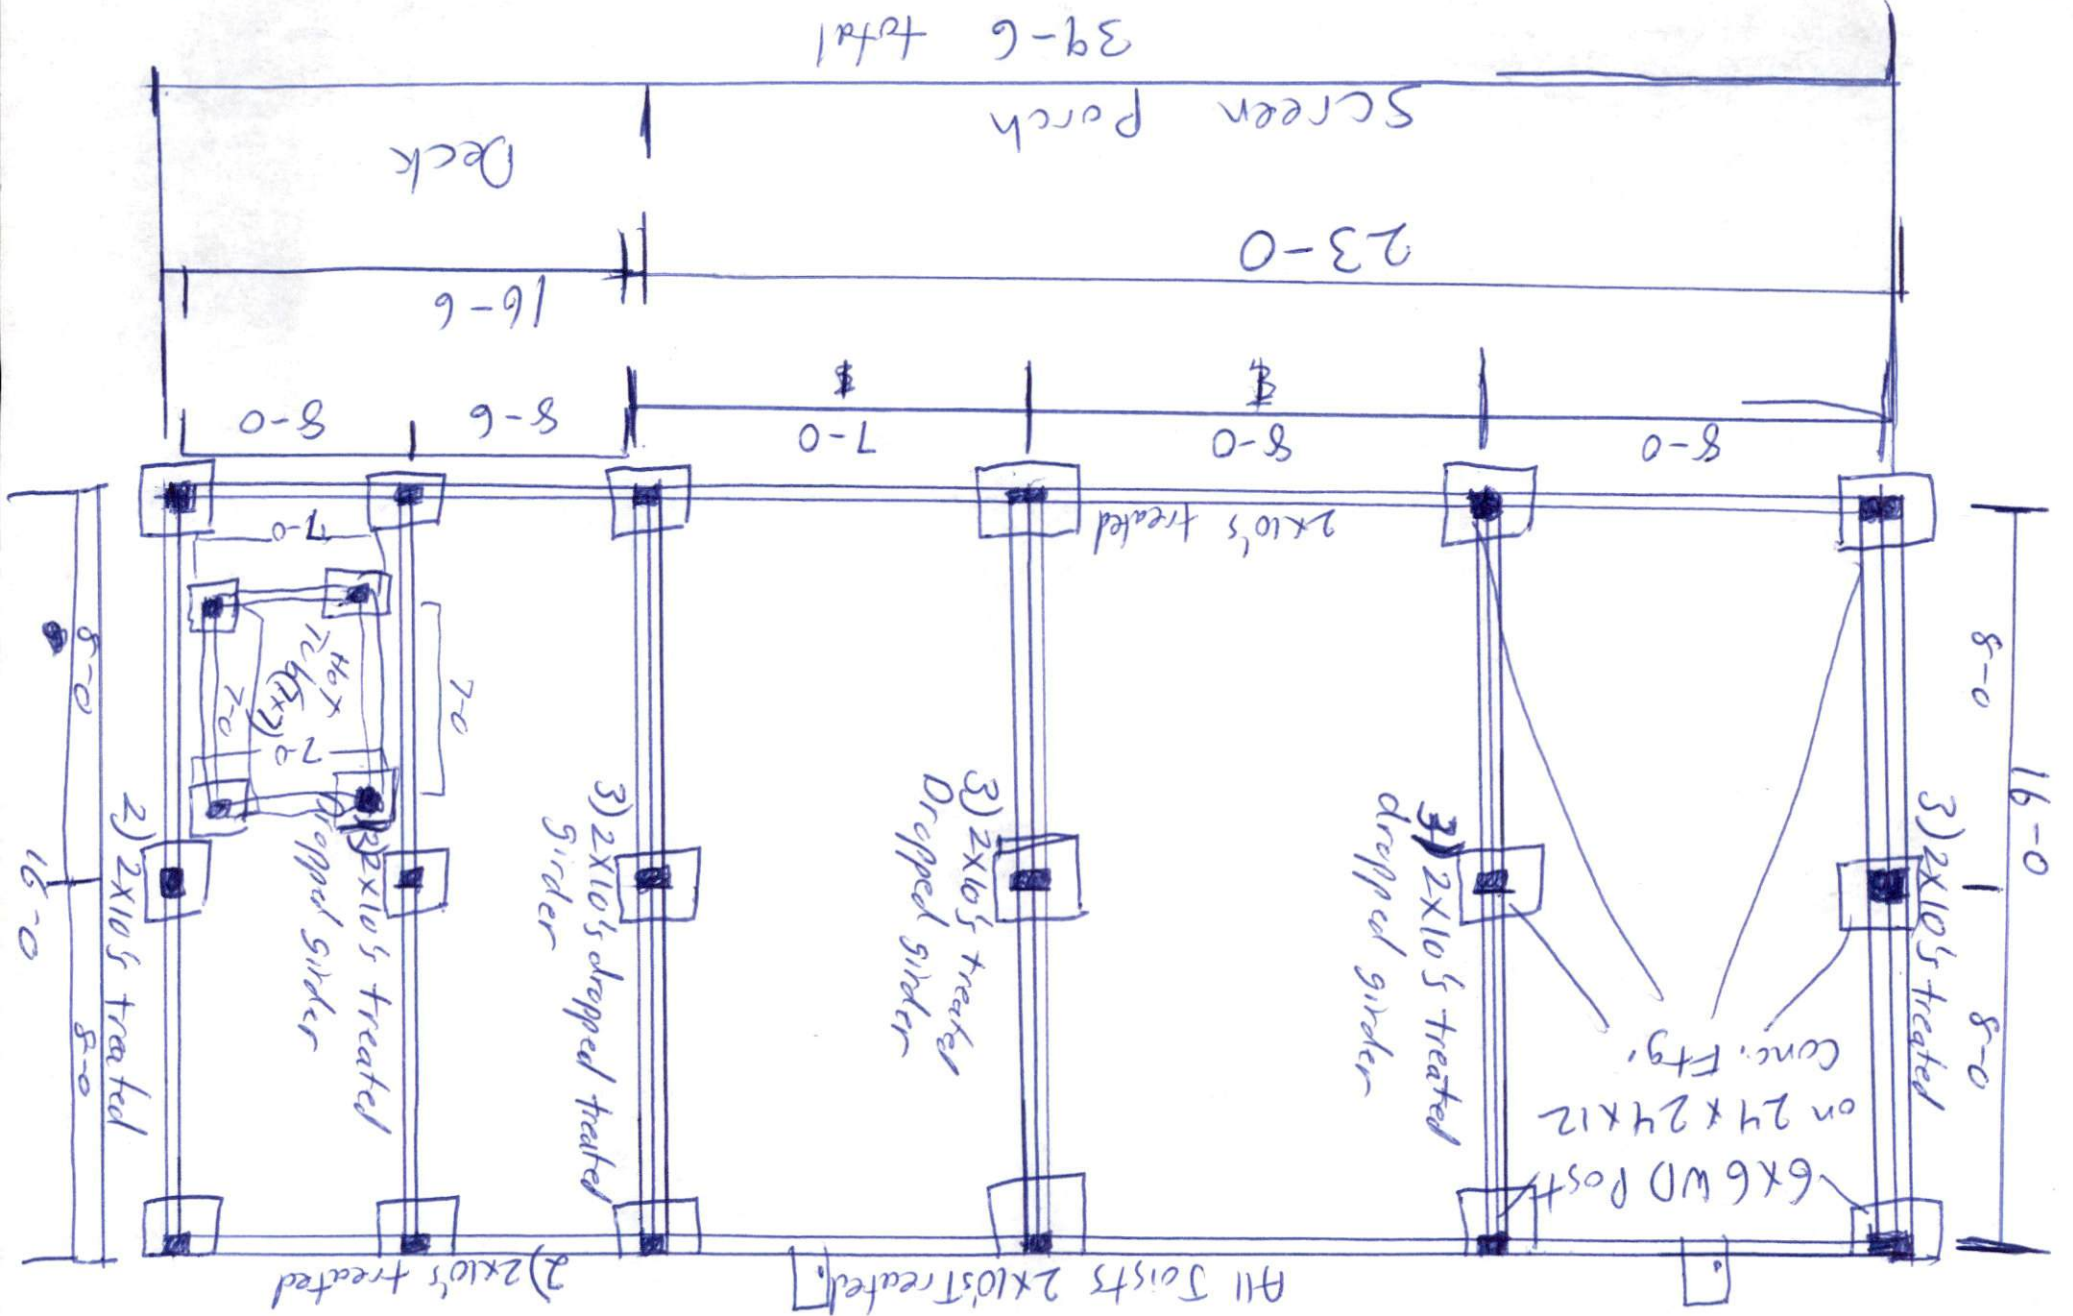

39-6 total