

Harnett County Department of Public Health

PERMIT # 0052406-0043

Operation Permit

New Installation Septic Tank Nitrification Line Repair Expansion

PROPERTY LOCATION: 1473 Brinkley Rd, Dunn

Name: (owner) Pochwell Properties

SUBDIVISION _____

LOT # 2

System Installer: Randy Batten

Basement with plumbing: Garage Number of Bedrooms 3


Type of Water Supply: Community Public Well Distance from well _____ feet

System Type: 25% Reduction Type III (6) In Chambers Types V and VI Systems expire in 5 years.

(In accordance with Table V a)

Owner must contact Health Department 6 months prior to expiration for permit renewal.

This system has been installed in compliance with applicable North Carolina General Statutes, Rules for Sewage Treatment and Disposal, and all conditions of the Improvement Permit and Construction Authorization.

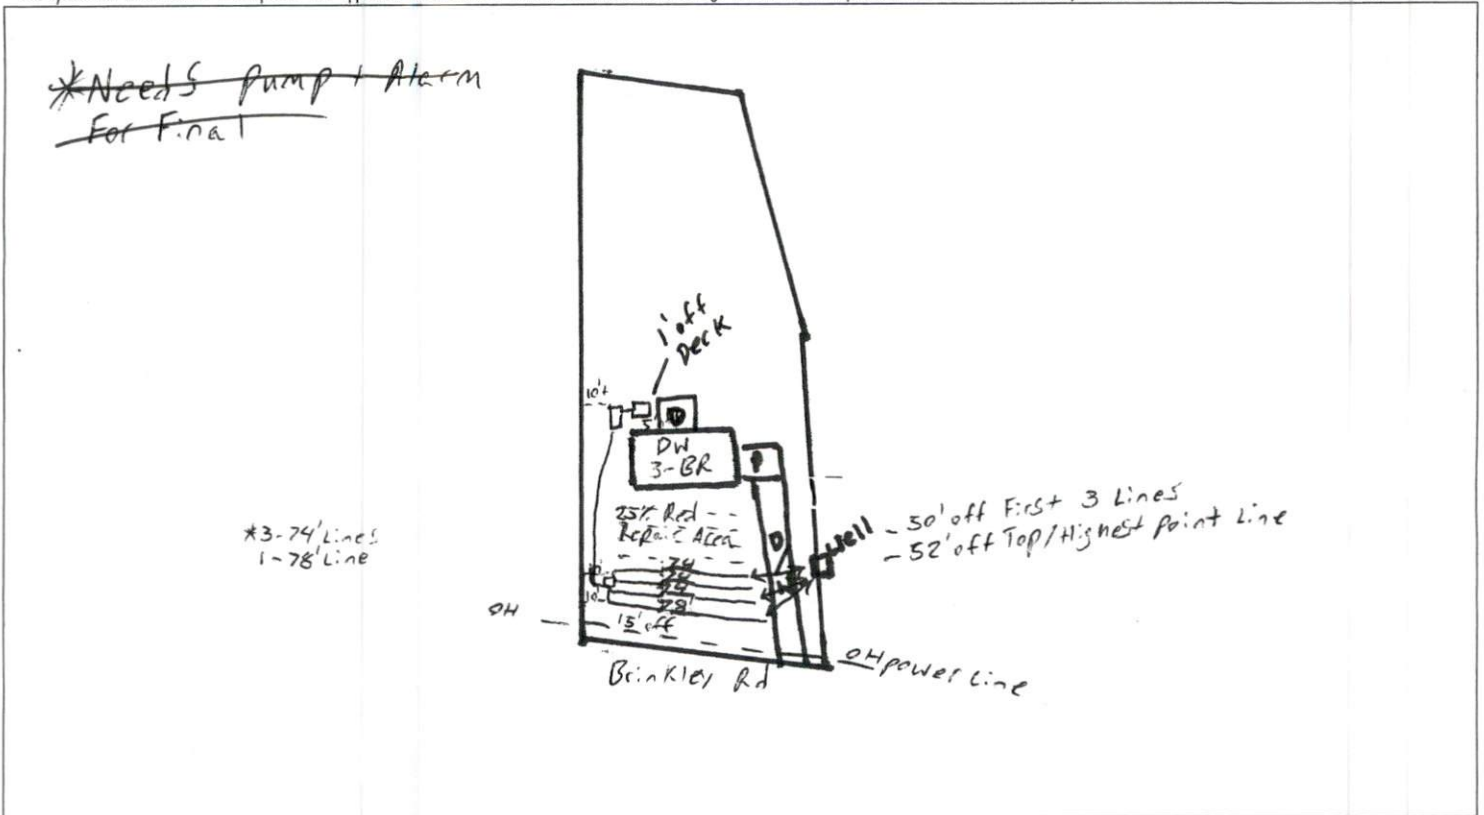

PERMIT CONDITIONS:

- I. Performance: System shall perform in accordance with Rule .1961.
- II. Monitoring: As required by Rule .1961.
- III. Maintenance: As required by Rule .1961. Other: _____
Subsurface system operator required? Yes No
If yes, see attached sheet for additional operation conditions, maintenance and reporting.
- IV. Operation: _____
- V. Other: _____

_____ D-Box _____ Pump _____ Alarm _____ H2O Line _____ PWR Line

Following are the specifications for the sewage disposal system on the above captioned property.

Type of system: Conventional Other Type III (6) In Chambers Septic Tank: 1,000 gallons Pump Tank: 4,000 gallons

Subsurface Drainage Field: No. of ditches 4 exact length of each ditch 3-74' width of ditches 3' depth of ditches 18"-20"

French Drain Required: _____ Linear feet

Authorized State Agent [Signature] Date 11-14-24