

Harnett County Environmental Health

EXISTING SYSTEM APPROVAL

Issued by: Local Health Department AOWE Certified Inspector

Existing System Approval

- Site modification (e.g., storage shed) or footprint addition with no DDF or wastewater strength increase
- Reconnection when the proposed facility is in the same footprint as existing/previous facility
- Construction Authorization/Notice of Intent to Construct

[Issued for reconnection when the proposed facility is not in the same footprint as existing/previous facility pursuant to Session Law 2023-77, Section 5.(c)]
[certified inspectors are not authorized to approve reconnections outside of footprint pursuant to Session Law 2023-77, Section 5.(c)]

Applicant: Tyler Hershman
 Mailing Address: 2603 Abattoir RD
 City: Cooks
 State: N.C. Zip: 27521
 Phone #: 1-240-277-9420
 Email: _____

Owner: _____
 Mailing Address: _____
 City: _____
 State: _____ Zip: _____
 Phone #: _____
 Email: _____

PIN/Lot Identifier: _____
 Property Location/Address: 2603 Abattoir RD
 Facility Type: House/Modular Mobile/Manufactured Home Business Other: _____

Operation Permit/ATO #: _____ Design Daily Flow: 480 GPD
 Number of Bedrooms: 4 separate Max # Occupants: 8 Other: _____
 Wastewater Strength: Domestic High Strength Industrial Process Wastewater
 Water Supply: Private well Public well Shared well Municipal Supply Spring Other: _____

Proposed Property Improvement: ADD SWIMMING POOL 45x30x20
(Construction already STARTED)

- All of the following must be checked for approval:
- *For Reconnections:**
- Site complies with its Operation Permit or the wastewater system was in use prior to July 1, 1977
 - No current or past uncorrected malfunction of the system as described in 15A NCAC 18E .1303(a)(2)
 - DDF and wastewater strength for the proposed facility do not exceed that of the existing system
 - Facility meets the setbacks in Section .0600 of 15A NCAC 18E
 - Existing system is being operated and maintained in accordance with Section .1300 of 15A NCAC 18E and permit conditions.
- *For Site Modifications or Footprint Expansions:**
- Proposed structure meets the setbacks in Section .0600 of 15A NCAC 18E


Approval Conditions: _____

Inspector's Printed Name: JAMES E MANHART III REHS Inspector Certification #: _____
 Inspector's Signature: James E Manhart III REHS Date: 7-12-24

See attached site sketch

EXISTING SYSTEM APPROVAL
SITE SKETCH

Operation Permit/ATO #: BRES 2406-0056 PIN/Lot Identifier: _____
Owner: Tyler Herzman Property Location/Address: 5152 Abattoir RD (2603 Abattoir RD)

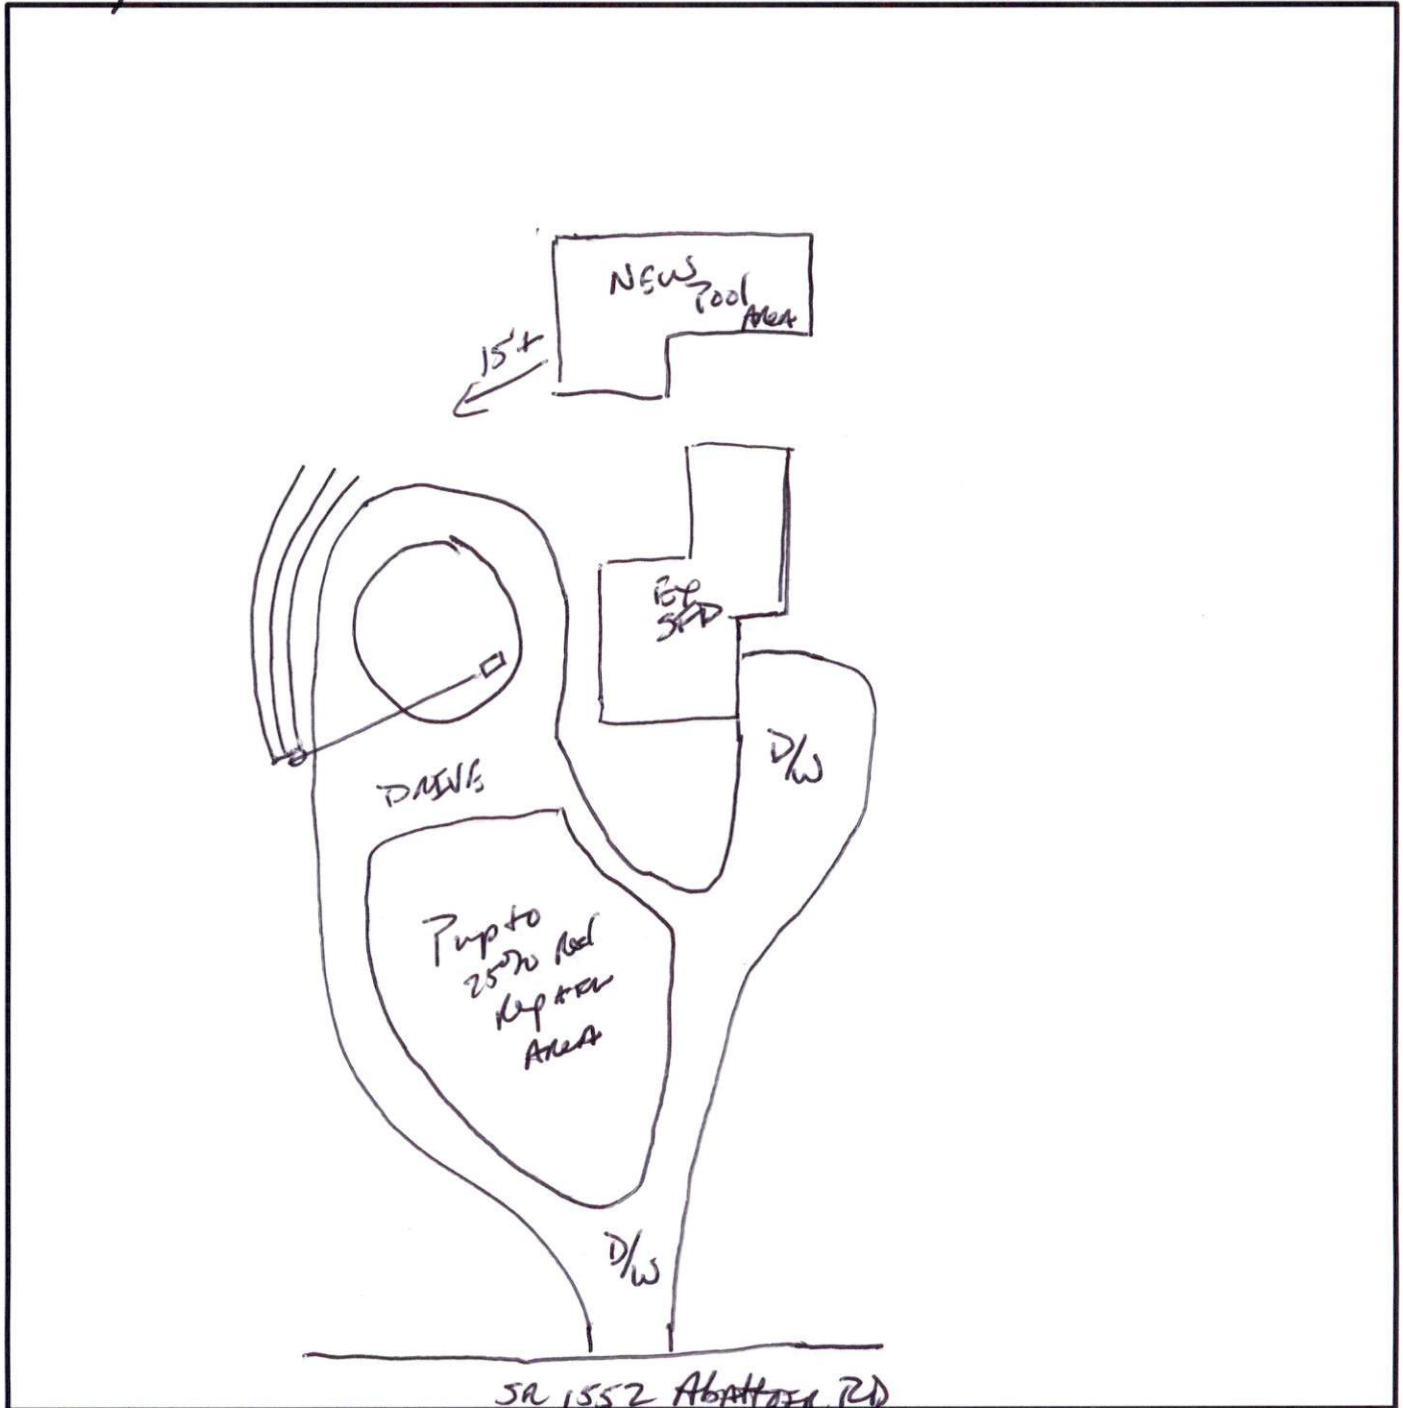

*Include the existing and proposed structures and applicable setbacks.