

Harnett County Environmental Health

EXISTING SYSTEM APPROVAL

Issued by: Local Health Department AOWE Certified Inspector

Existing System Approval

- Site modification (e.g., storage shed) or footprint addition with no DDF or wastewater strength increase
- Reconnection when the proposed facility is in the same footprint as existing/previous facility

Construction Authorization/Notice of Intent to Construct

[issued for reconnection when the proposed facility is not in the same footprint as existing/previous facility pursuant to Session Law 2023-77, Section 5.(c)]
[certified inspectors are not authorized to approve reconnections outside of footprint pursuant to Session Law 2023-77, Section 5.(c)]

Applicant: Parrot Bay Pools
Mailing Address: 194 Federal Rd

City: Benson
State: NC Zip: 27504
Phone #: 919-888-0327
Email: _____

Owner: Kurt Worden
Mailing Address: 1467 Ponderosa Trl

City: Cameron
State: NC Zip: 28326
Phone #: 360-451-1340
Email: _____

PIN/Lot Identifier: 9556-79-7558
Property Location/Address: 1467 Ponderosa Trl (SR 1323)

Facility Type: House/Modular Mobile/Manufactured Home Business Other: _____

Operation Permit/ATO #: _____ Design Daily Flow: 360 GPD
Number of Bedrooms: 3 Max # Occupants: 6 Other: _____
Wastewater Strength: Domestic High Strength Industrial Process Wastewater
Water Supply: Private well Public well Shared well Municipal Supply Spring Other: _____

Proposed Property Improvement: adding a 15'x32' inground pool

All of the following must be checked for approval:

***For Reconnections:**

- Site complies with its Operation Permit or the wastewater system was in use prior to July 1, 1977
- No current or past uncorrected malfunction of the system as described in 15A NCAC 18E .1303(a)(2)
- DDF and wastewater strength for the proposed facility do not exceed that of the existing system
- Facility meets the setbacks in Section .0600 of 15A NCAC 18E
- Existing system is being operated and maintained in accordance with Section .1300 of 15A NCAC 18E and permit conditions.

***For Site Modifications or Footprint Expansions:**

- Proposed structure meets the setbacks in Section .0600 of 15A NCAC 18E

Approval Conditions: _____


Inspector's Printed Name: Mark Osborne REHS Inspector Certification #: 2613

Inspector's Signature:  Date: _____

See attached site sketch

**EXISTING SYSTEM APPROVAL
SITE SKETCH**

Operation Permit/ATO #: _____ PIN/Lot Identifier: 9556-79-7558
Owner: Kurt Worden _____ Property Location/Address: 1467 Ponderosa Trl (SR 1323)

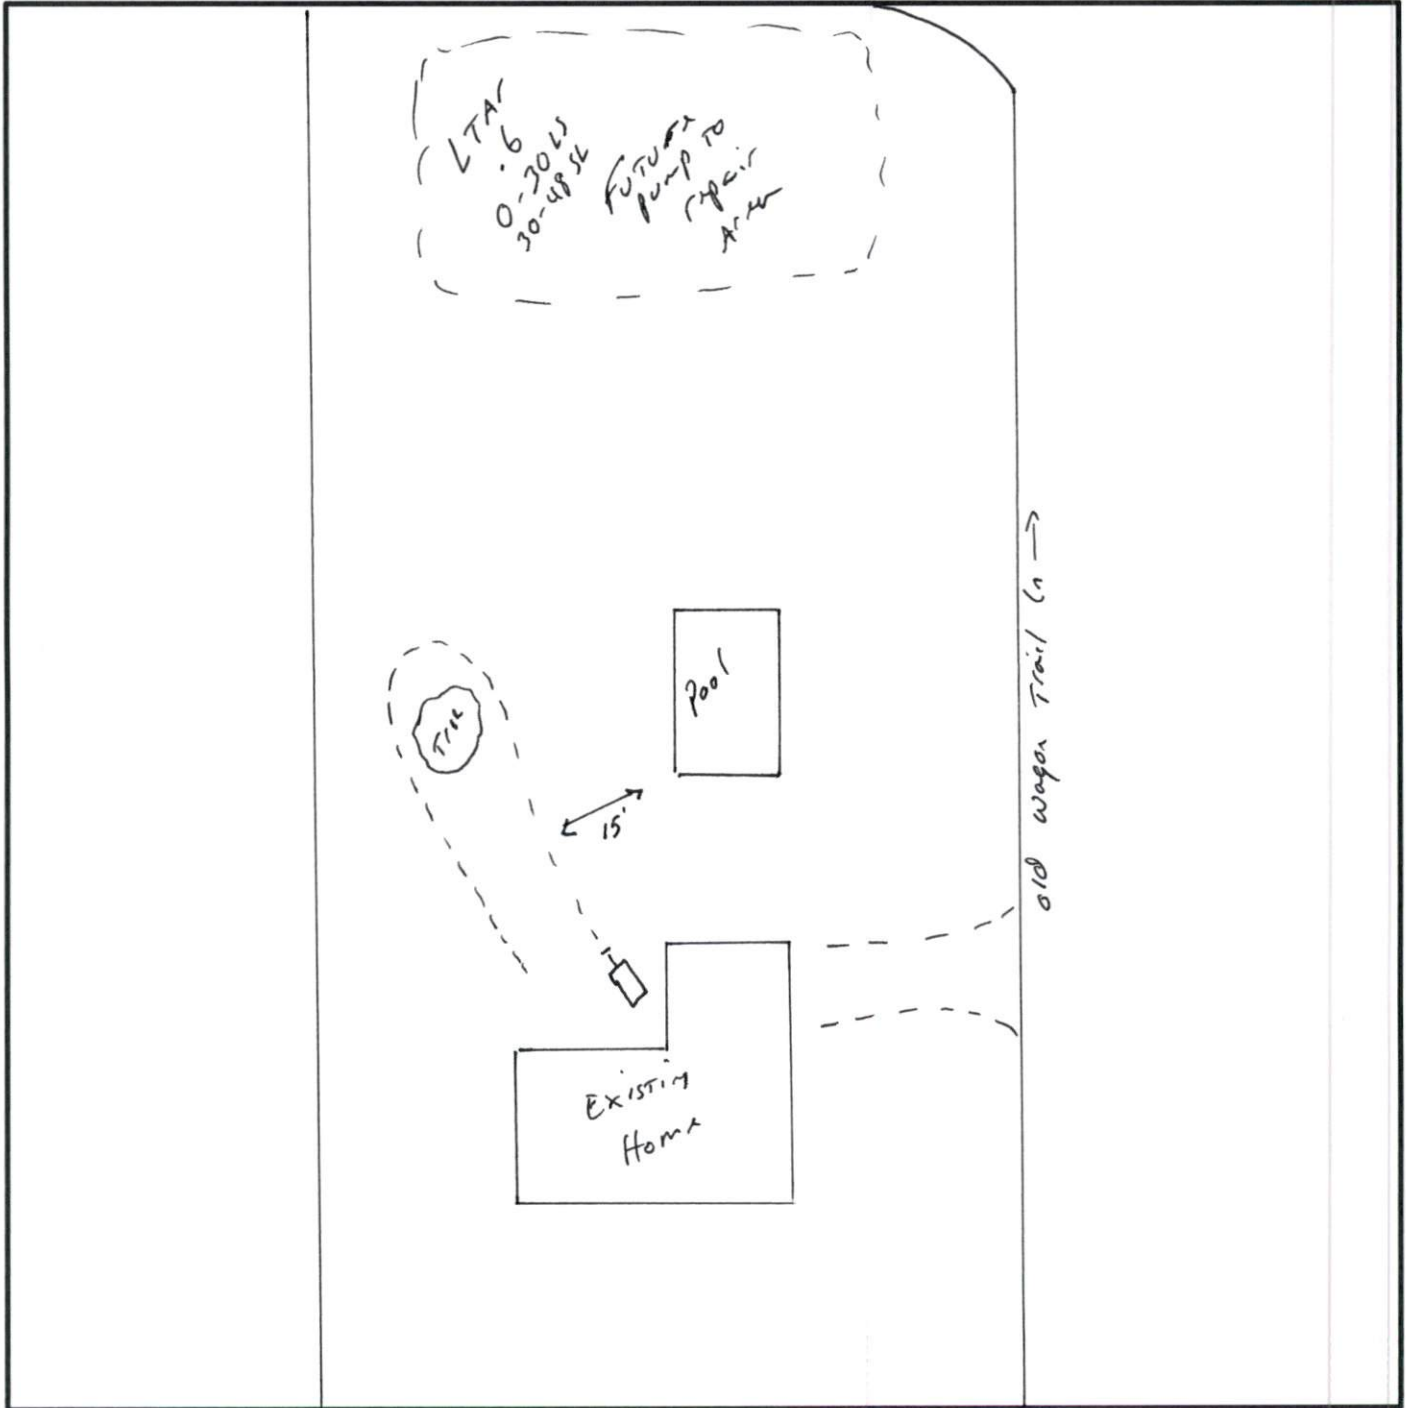

← Ponderosa Trl →
*Include the existing and proposed structures and applicable setbacks.