

... THAT HAS AN O  
... CREATES  
... PARCELS OF LAND


lot 5 (.575 Ac.)

Centella S/D

1" = 30'

EP

SITE PLAN APPROVAL  
DISTRICT RA-20 USE SPD  
#BEDROOMS 3 2BA  
4/9/18

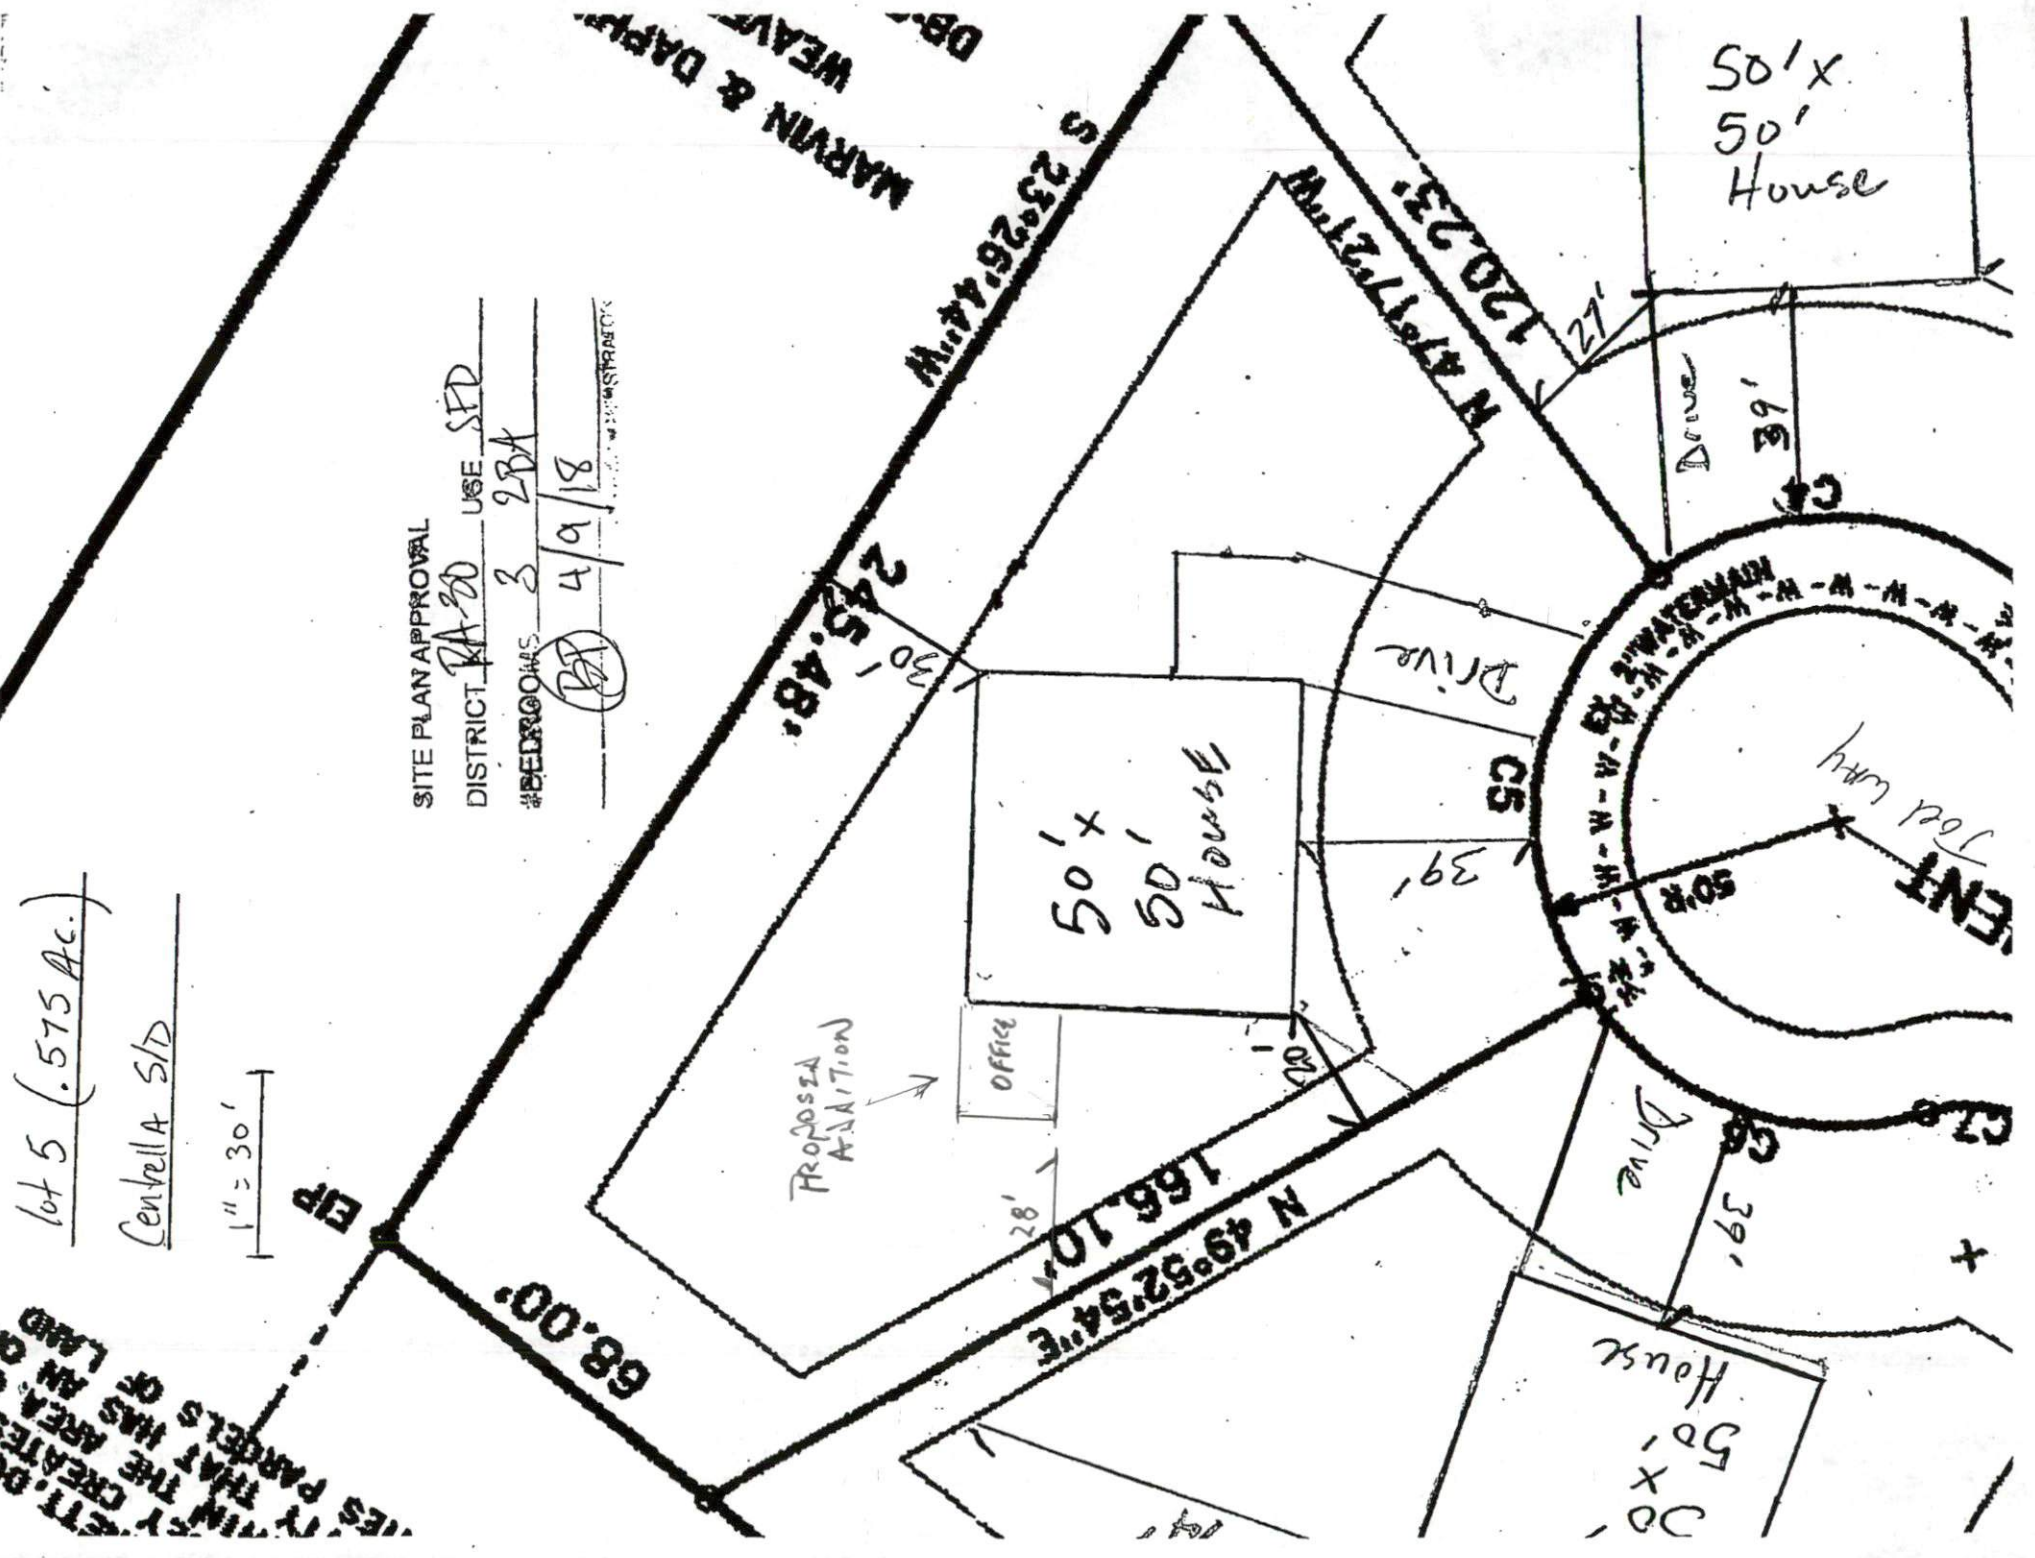

MARVIN & DAPHNE WEAV  
DB-1

50' x 50'  
House

50' x 50'  
House

50' x 50'  
House

PROPOSED ADJUNCTION

OFFICE

Drive

Drive

Drive

C4

C5

ENT

+

Toll way

68.00'

N 49° 52' 54" E  
166.10'

N 49° 17' 27" W  
120.23'

S 23° 26' 44" W  
240.48'

DISTRICT RA-20 USE SPD

#BEDROOMS 3 2BA

4/9/18