





EXISTING SFD

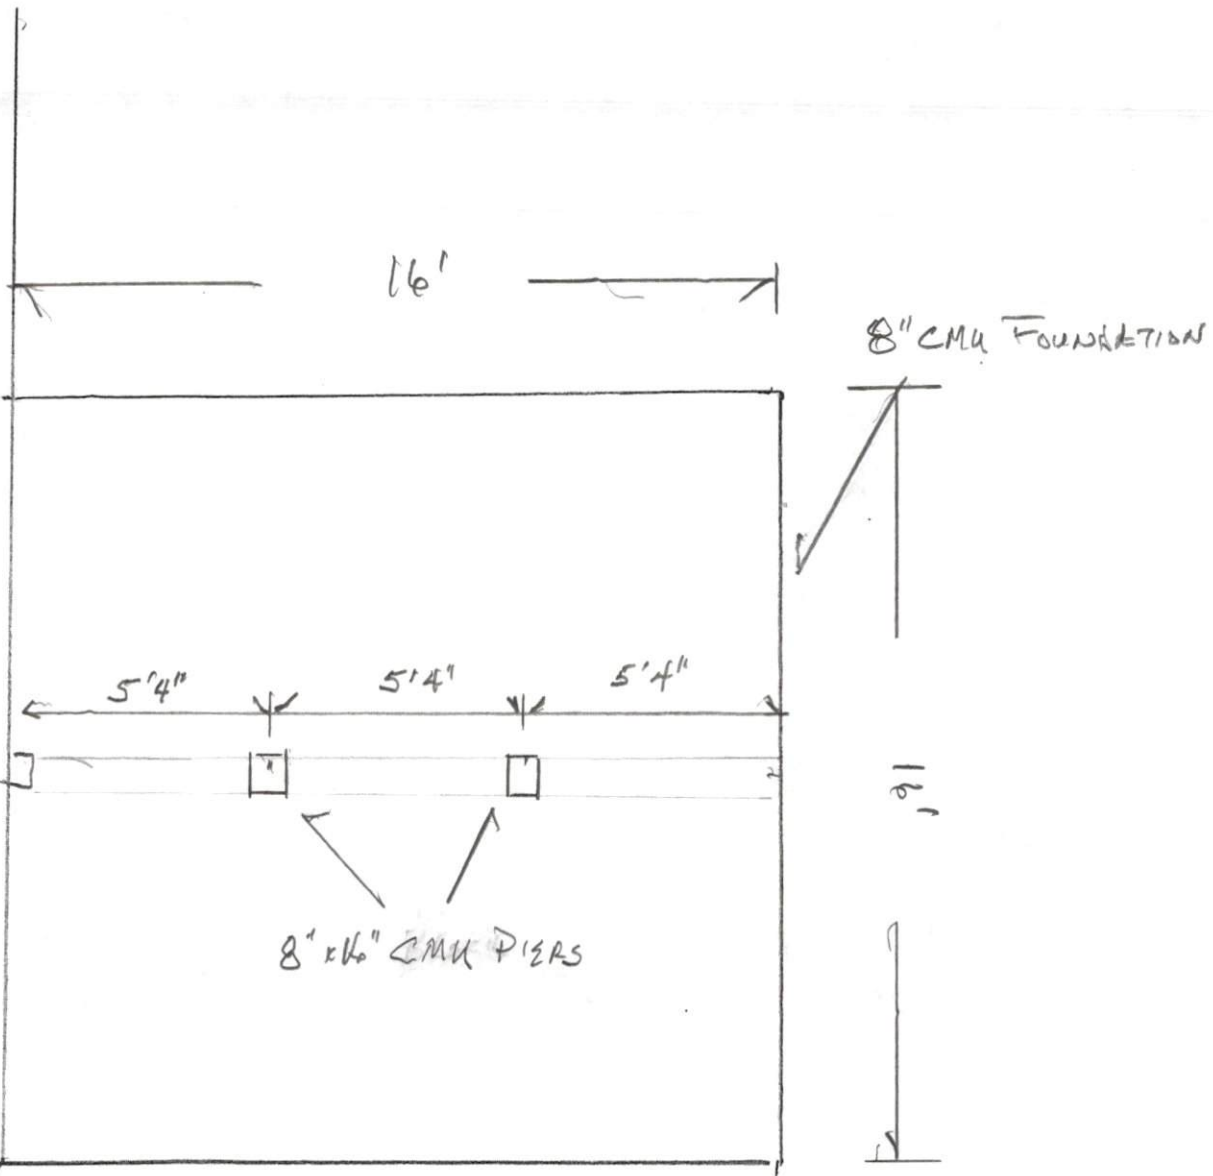

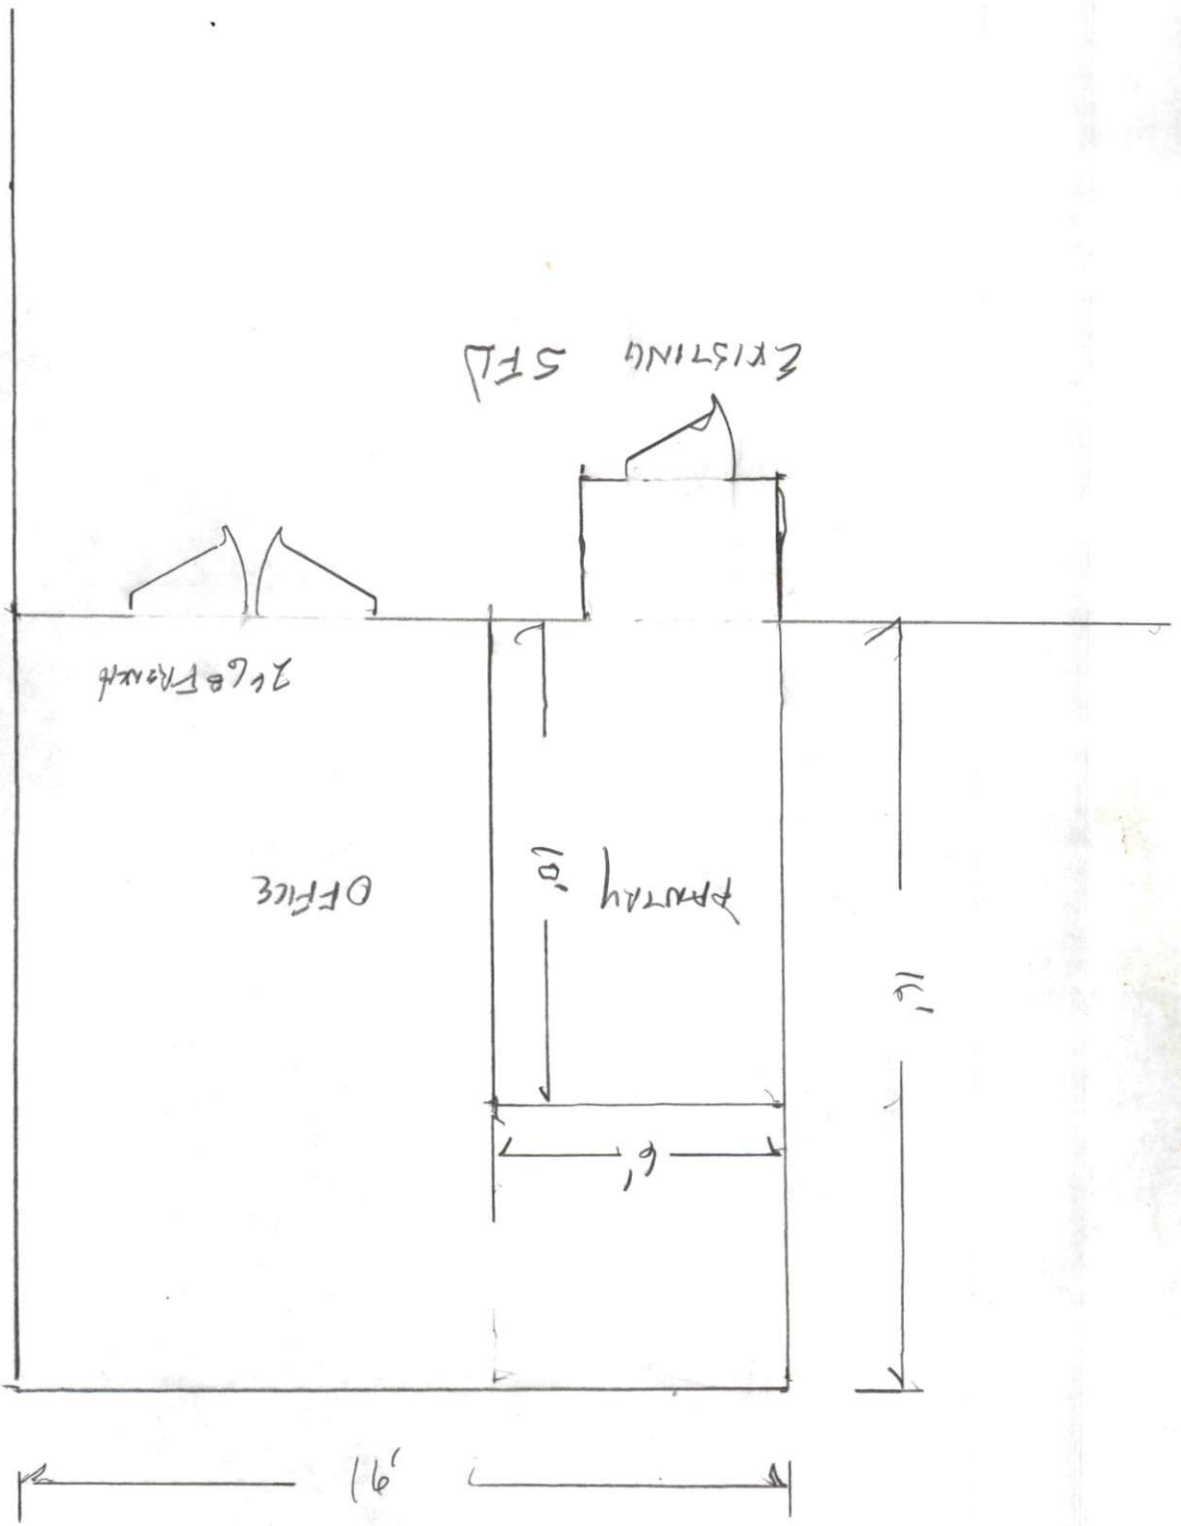

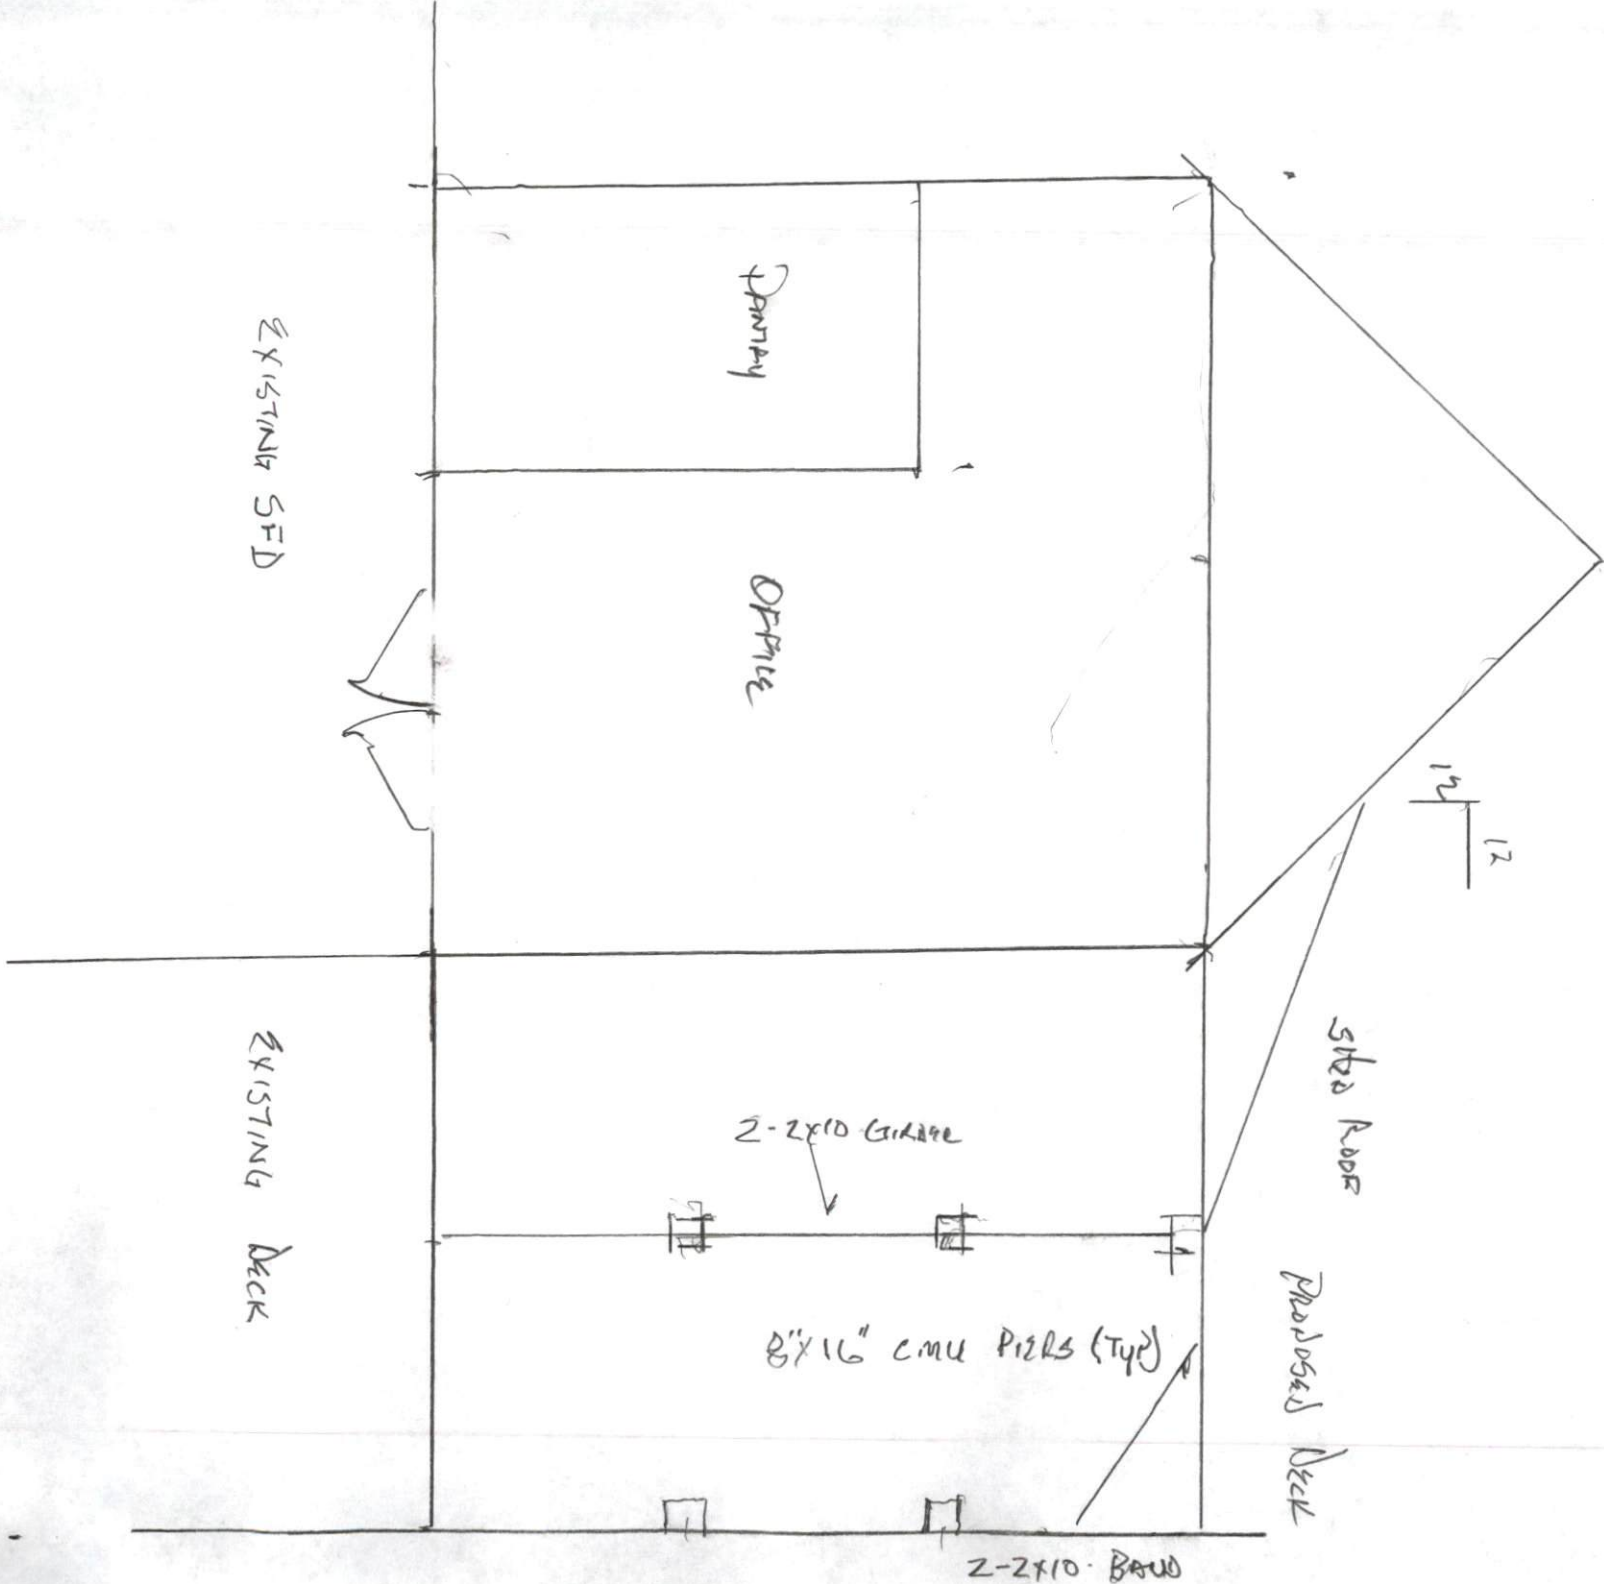

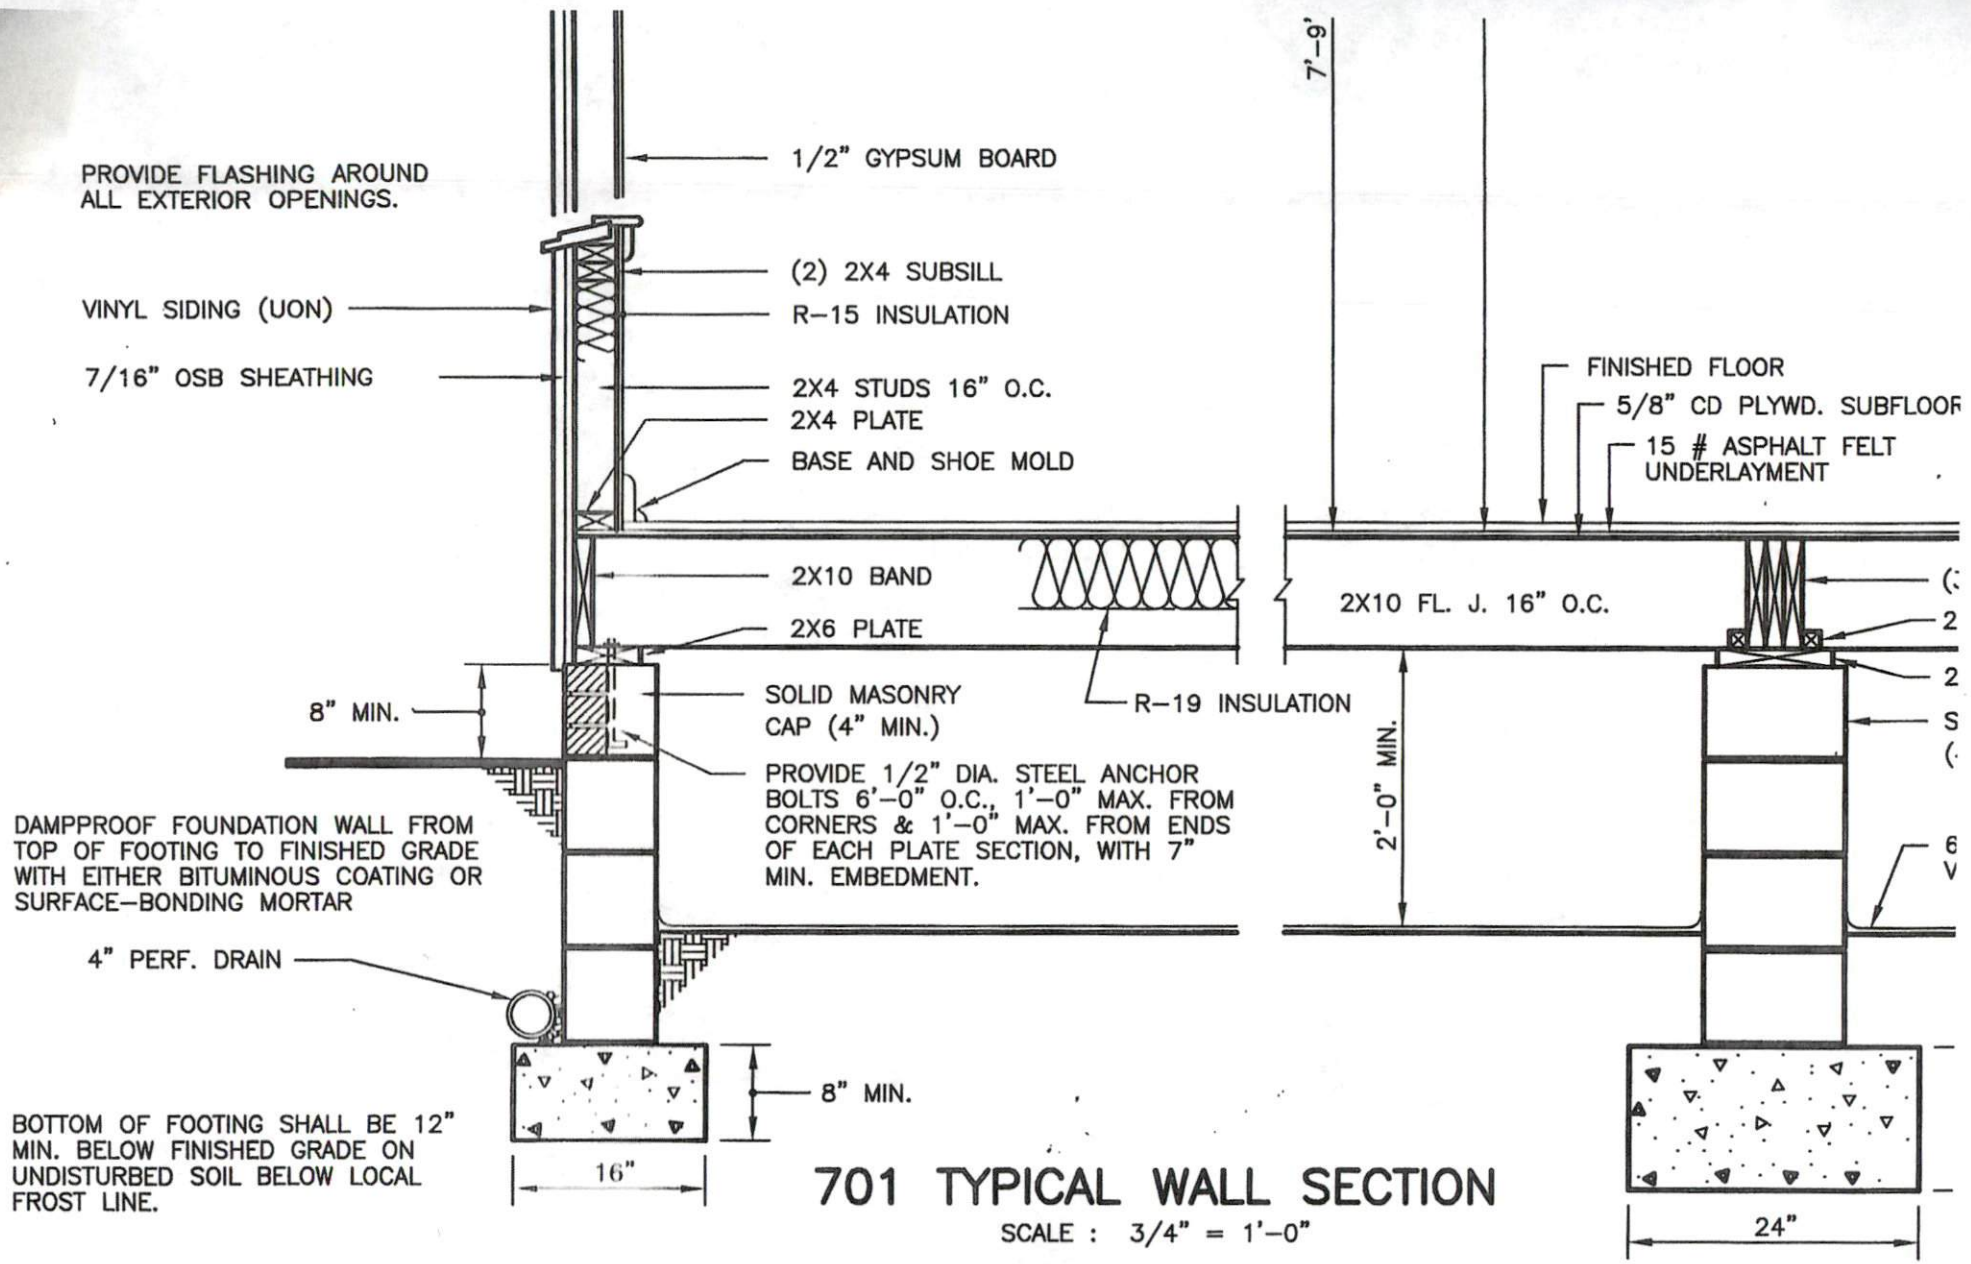

BOTTOM OF FOOTING SHALL BE 12" MIN. BELOW FINISHED GRADE ON UNDISTURBED SOIL BELOW LOCAL FROST LINE.

