

# Harnett County Department of Public Health

## Operation Permit

PERMIT # Bru 2407-0012

New Installation  Septic Tank  Nitrification Line  Repair  Expansion

PROPERTY LOCATION: 105 Spearman Ln GR 2038

Name: (owner) Valdean Melean SUBDIVISION \_\_\_\_\_ LOT # \_\_\_\_\_

System Installer: Reginald Carter


Basement with plumbing:  Garage  Number of Bedrooms 3 (6 people)

Type of Water Supply:  Community  Public  Well Distance from well \_\_\_\_\_ feet

System Type: Typ III g Types V and VI Systems expire in 5 years.

(In accordance with Table V a) Owner must contact Health Department 6 months prior to expiration for permit renewal.

This system has been installed in compliance with applicable North Carolina General Statutes, Rules for Sewage Treatment and Disposal, and all conditions of the Improvement Permit and Construction Authorization.

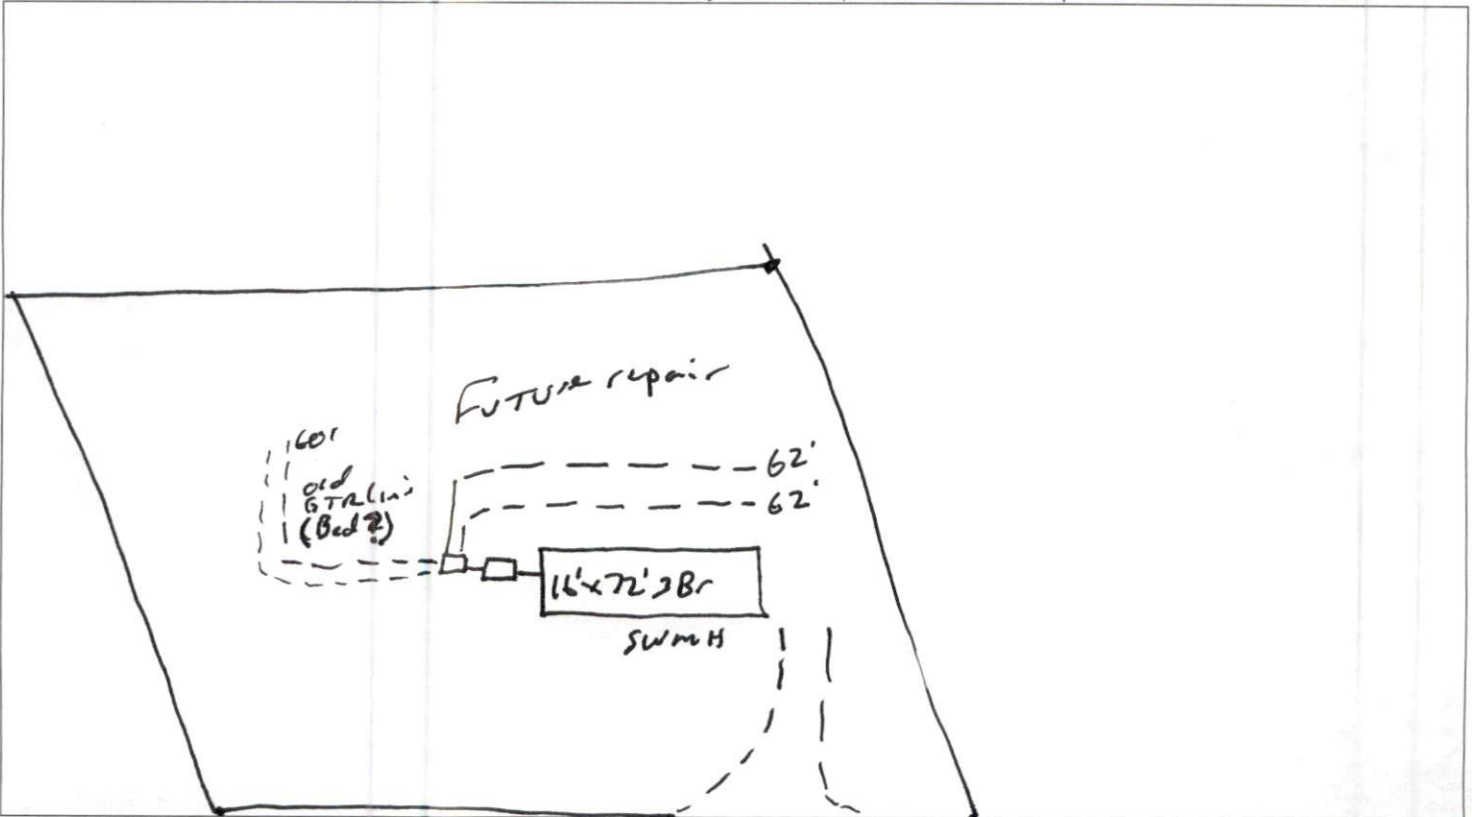

**PERMIT CONDITIONS:**

- I. Performance: System shall perform in accordance with Rule .1961.
- II. Monitoring: As required by Rule .1961.
- III. Maintenance: As required by Rule .1961. Other: \_\_\_\_\_  
Subsurface system operator required? Yes  No   
If yes, see attached sheet for additional operation conditions, maintenance and reporting.

IV. Operation: \_\_\_\_\_  
(2) lines added to existing 60' line

V. Other: \_\_\_\_\_

D-Box  Pump  Alarm  H2O Line  PWR Line

Following are the specifications for the sewage disposal system on the above captioned property.

Type of system:  Conventional  Other 25% reduction ID4 Septic Tank: Existing gallons Pump Tank: \_\_\_\_\_ gallons  
Subsurface No. of exact length width of depth of  
Drainage Field ditches 2 of each ditch 62' feet ditches 3 feet ditches 17 inches  
French Drain Required: \_\_\_\_\_ Linear feet

Authorized State Agent Moh RCH Date 1-15-25