


114 Lahinch Drive  
Fugway

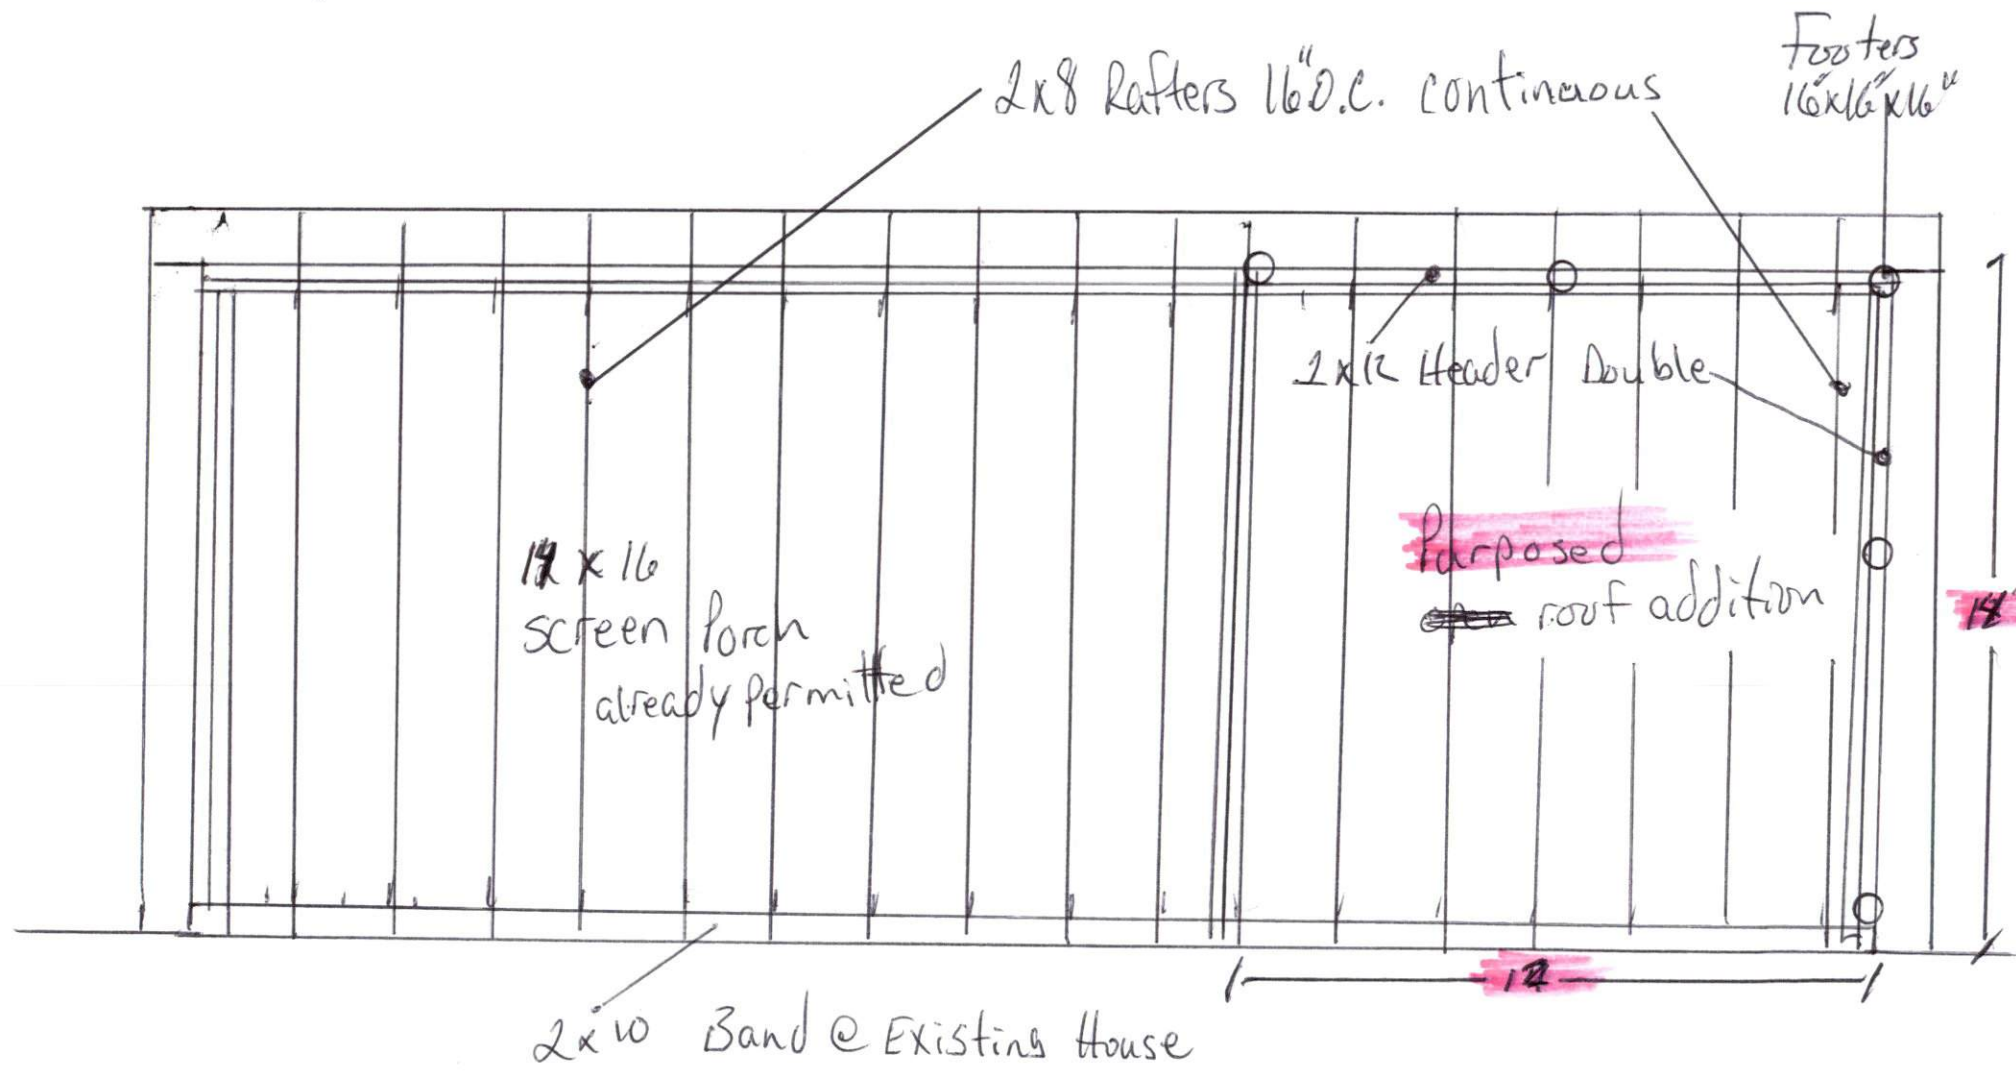

2x8 Rafter 16" O.C. continuous

Fosers  
16" x 16" x 16"

2x12 Header Double

14 x 16  
screen porch  
already permitted

Proposed  
~~roof~~ roof addition

2x10 Band @ Existing House

14

14