

Harnett County Environmental Health

EXISTING SYSTEM APPROVAL

Issued by: Local Health Department AOWE Certified Inspector

Existing System Approval

- Site modification (e.g., storage shed) or footprint addition with no DDF or wastewater strength increase
- Reconnection when the proposed facility is in the same footprint as existing/previous facility

Construction Authorization/Notice of Intent to Construct

[issued for reconnection when the proposed facility is not in the same footprint as existing/previous facility pursuant to Session Law 2023-77, Section 5.(c)]
[certified inspectors are not authorized to approve reconnections outside of footprint pursuant to Session Law 2023-77, Section 5.(c)]

Applicant: _____
 Mailing Address: _____

 City: _____
 State: _____ Zip: _____
 Phone #: _____
 Email: _____

Owner: ADAM + BRANDE BRYANT
 Mailing Address: 1604 Buckmill RD

 City: COATS
 State: N.C. Zip: 27521
 Phone #: 910 891 8250
 Email: _____

PIN/Lot Identifier: _____
 Property Location/Address: 1604 Buckmill RD
 Facility Type: House/Modular Mobile/Manufactured Home Business Other: _____

Operation Permit/ATO #: 5095 Design Daily Flow: 360 GPD
 Number of Bedrooms: 3 Max # Occupants: 6 Other: _____
 Wastewater Strength: Domestic High Strength Industrial Process Wastewater
 Water Supply: Private well Public well Shared well Municipal Supply Spring Other: _____

Proposed Property Improvement: 20' x 16' Deck with Porch

All of the following must be checked for approval:

***For Reconnections:**

- Site complies with its Operation Permit or the wastewater system was in use prior to July 1, 1977
- No current or past uncorrected malfunction of the system as described in 15A NCAC 18E .1303(a)(2)
- DDF and wastewater strength for the proposed facility do not exceed that of the existing system
- Facility meets the setbacks in Section .0600 of 15A NCAC 18E
- Existing system is being operated and maintained in accordance with Section .1300 of 15A NCAC 18E and permit conditions.

***For Site Modifications or Footprint Expansions:**

- Proposed structure meets the setbacks in Section .0600 of 15A NCAC 18E

Approval Conditions: _____


Inspector's Printed Name: JAMES E. MAPHART III REHS Inspector Certification #: _____
 Inspector's Signature: James E. Maphart III REHS Date: 8-9-24

See attached site sketch

EXISTING SYSTEM APPROVAL

SITE SKETCH

Operation Permit/ATO #: 5095 PIN/Lot Identifier: 1604 Brick Mill RD
Owner: Adam + Barbara Bryant Property Location/Address: 1604 Brickmill RD

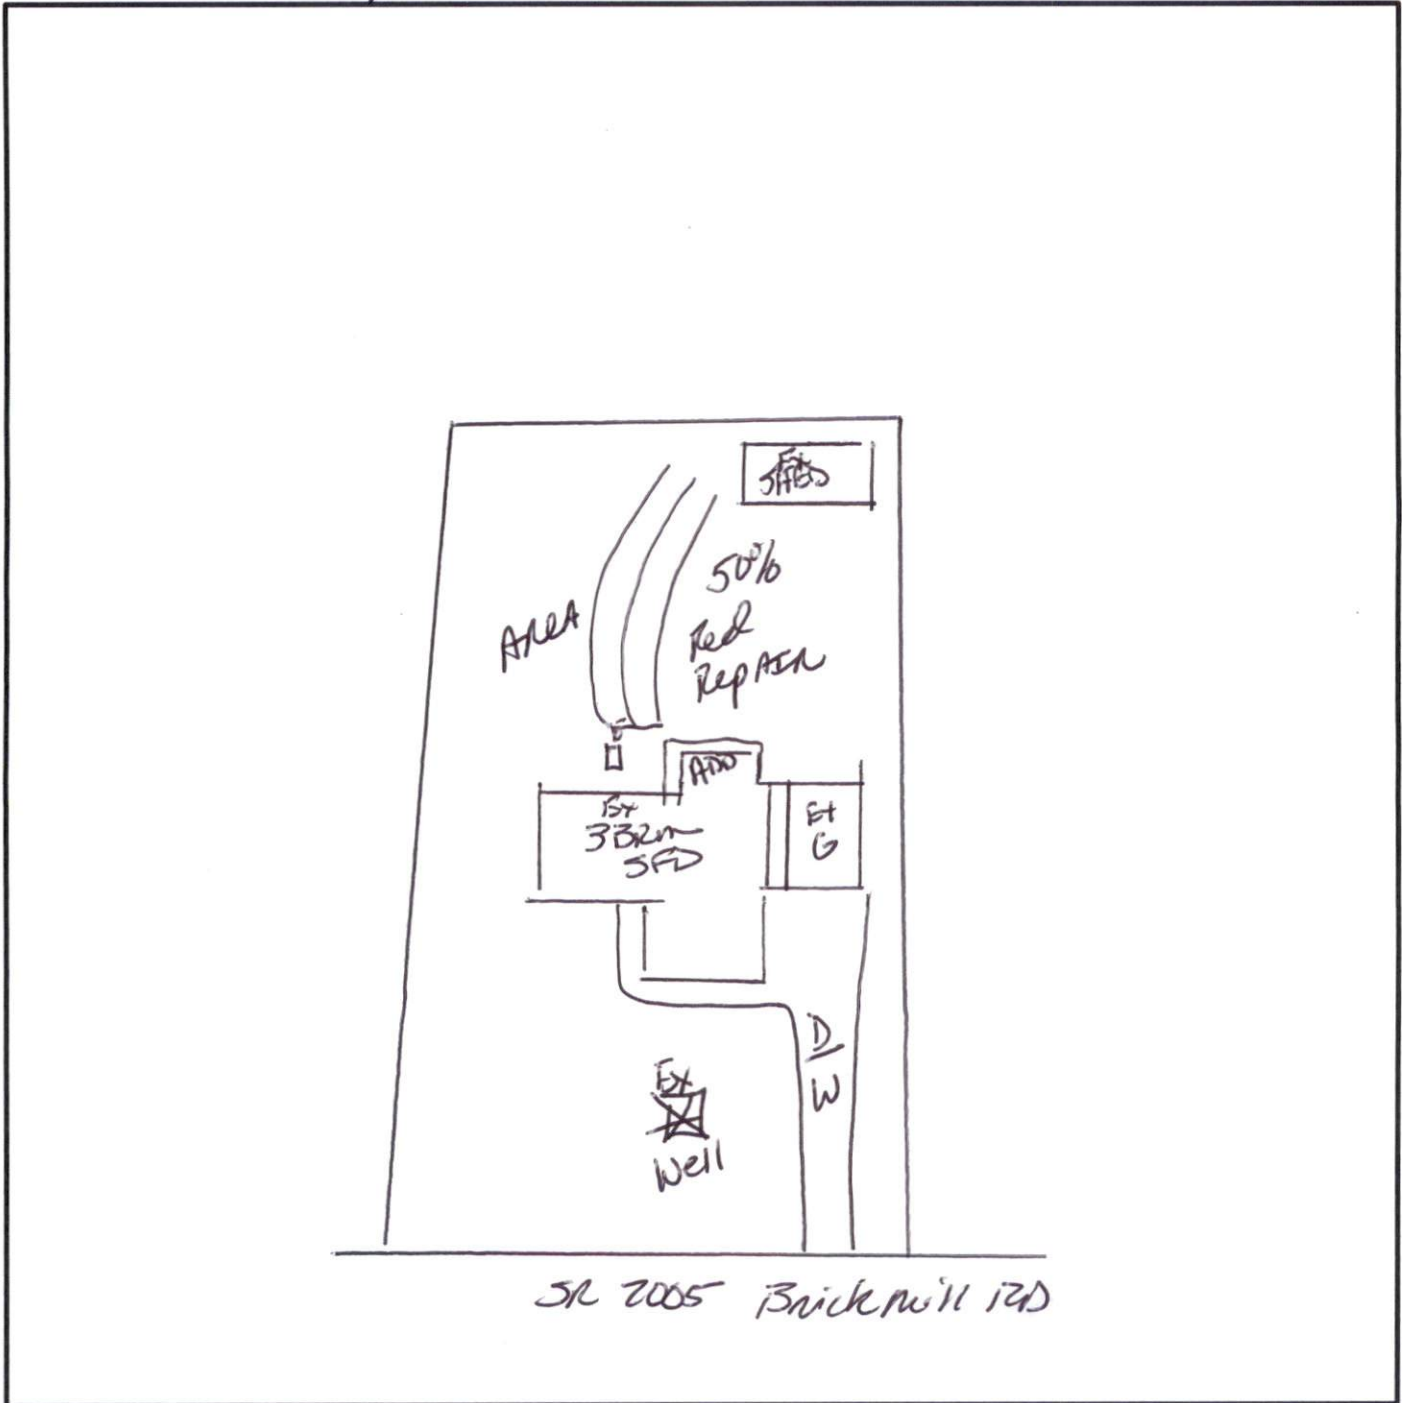

*Include the existing and proposed structures and applicable setbacks.