

Harnett County Environmental Health

EXISTING SYSTEM APPROVAL

Issued by: Local Health Department AOWE Certified Inspector

Existing System Approval

- Site modification (e.g., storage shed) or footprint addition with no DDF or wastewater strength increase
 Reconnection when the proposed facility is in the same footprint as existing/previous facility

Construction Authorization/Notice of Intent to Construct

[issued for reconnection when the proposed facility is not in the same footprint as existing/previous facility pursuant to Session Law 2023-77, Section 5.(c)]
[certified inspectors are not authorized to approve reconnections outside of footprint pursuant to Session Law 2023-77, Section 5.(c)]

Applicant: Backyard Products, LLC
Mailing Address: 3301 Jones sausage Rd. Suite 127
City: Garner
State: NC Zip: 27529
Phone #: 919-773-3177
Email: Branch99Permits@backyardproducts.com

Owner: Jonathan Ward
Mailing Address: 68 Salem Village Dr.
City: Fuquay Varina
State: NC Zip: 27526
Phone #: 919-770-3828
Email: l.m.ward32@gmail.com

PIN/Lot Identifier: 0635-83-0955.000 Lot 20

Property Location/Address: 68 SALEM VILLAGE DR FUQUAY-VARINA, NC 27526

Facility Type: House/Modular Mobile/Manufactured Home Business Other: _____

Operation Permit/ATO #: SFD2305-0003 Design Daily Flow: 480 GPD
Number of Bedrooms: 4 Max # Occupants: 8 Other: _____
Wastewater Strength: Domestic High Strength Industrial Process Wastewater
Water Supply: Private well Public well Shared well Municipal Supply Spring Other: _____

Proposed Property Improvement: 12' x 20' Storage Shed for General use Storage.

All of the following must be checked for approval:

***For Reconnections:**

- Site complies with its Operation Permit or the wastewater system was in use prior to July 1, 1977
 No current or past uncorrected malfunction of the system as described in 15A NCAC 18E .1303(a)(2)
 DDF and wastewater strength for the proposed facility do not exceed that of the existing system
 Facility meets the setbacks in Section .0600 of 15A NCAC 18E
 Existing system is being operated and maintained in accordance with Section .1300 of 15A NCAC 18E and permit conditions.

***For Site Modifications or Footprint Expansions:**

- Proposed structure meets the setbacks in Section .0600 of 15A NCAC 18E

Approval Conditions: When Installing Shed, AVOID DRIVING on left side of property to protect septic system.

Inspector's Printed Name: Ren Levocz Inspector Certification #: 3345

Inspector's Signature:  Date: 9-4-24

See attached site sketch


EXISTING SYSTEM APPROVAL SITE SKETCH

Operation Permit/ATO #: SFD2305-0003

PIN/Lot Identifier: 0635-83-0955.000 Lot 20

Owner: Jonathan Ward

Property Location/Address: 68 SALEM VILLAGE DR FUQUAY-VARINA, NC 27526

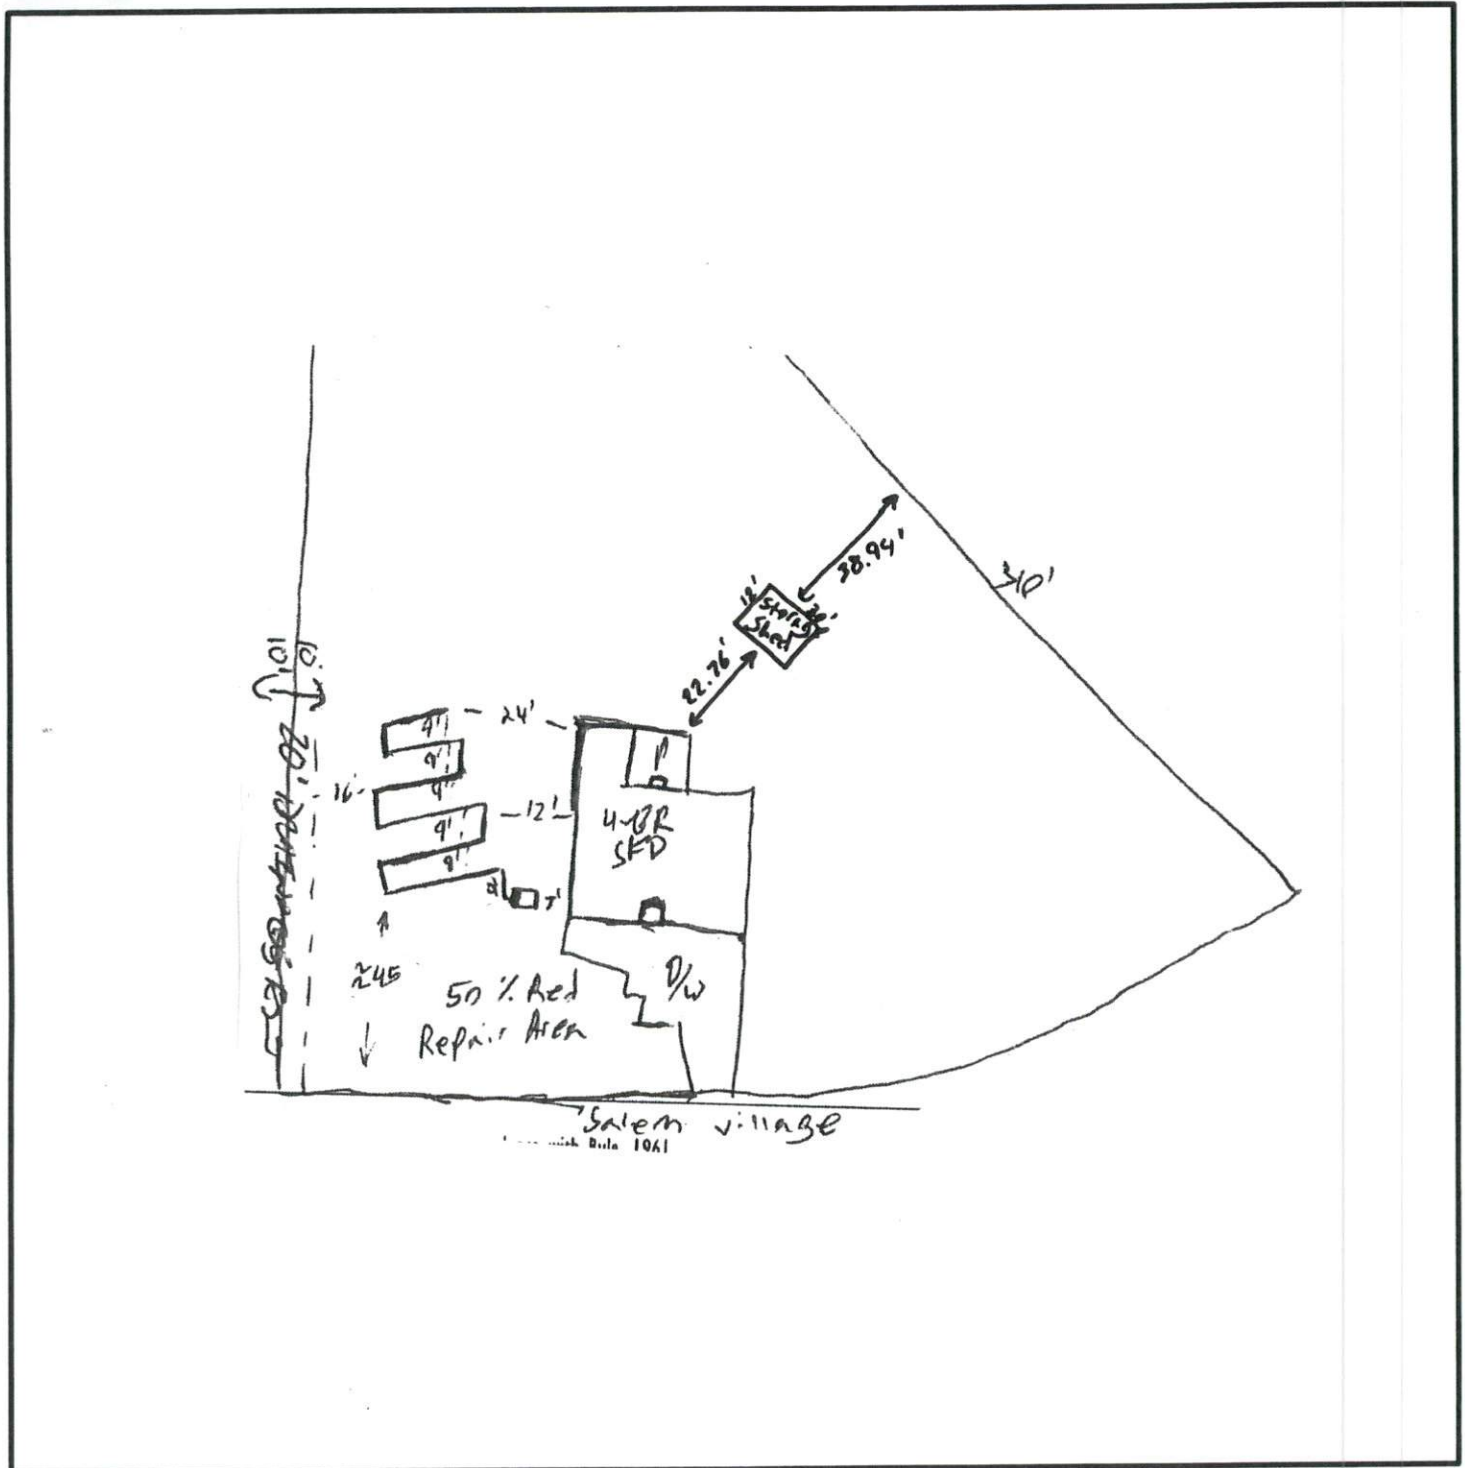

**Include the existing and proposed structures and applicable setbacks.*