

# Harnett County Department of Public Health

PERMIT # SFO 2305-0003

## Operation Permit

New Installation     Septic Tank     Nitrification Line     Repair     Expansion

PROPERTY LOCATION: SR 1417 BAKERTOWN RD

Name: (owner) New Home INC      SUBDIVISION Wood Bridge South      LOT # 20

System Installer: Dennis Medina


Basement with plumbing:     Garage     Number of Bedrooms 4

Type of Water Supply:  Community     Public     Well    Distance from well \_\_\_\_\_ feet

System Type: 25% Reduction EZ Flow      Types V and VI Systems expire in 5 years.

(In accordance with Table V a)      Owner must contact Health Department 6 months prior to expiration for permit renewal.

This system has been installed in compliance with applicable North Carolina General Statutes, Rules for Sewage Treatment and Disposal, and all conditions of the Improvement Permit and Construction Authorization.

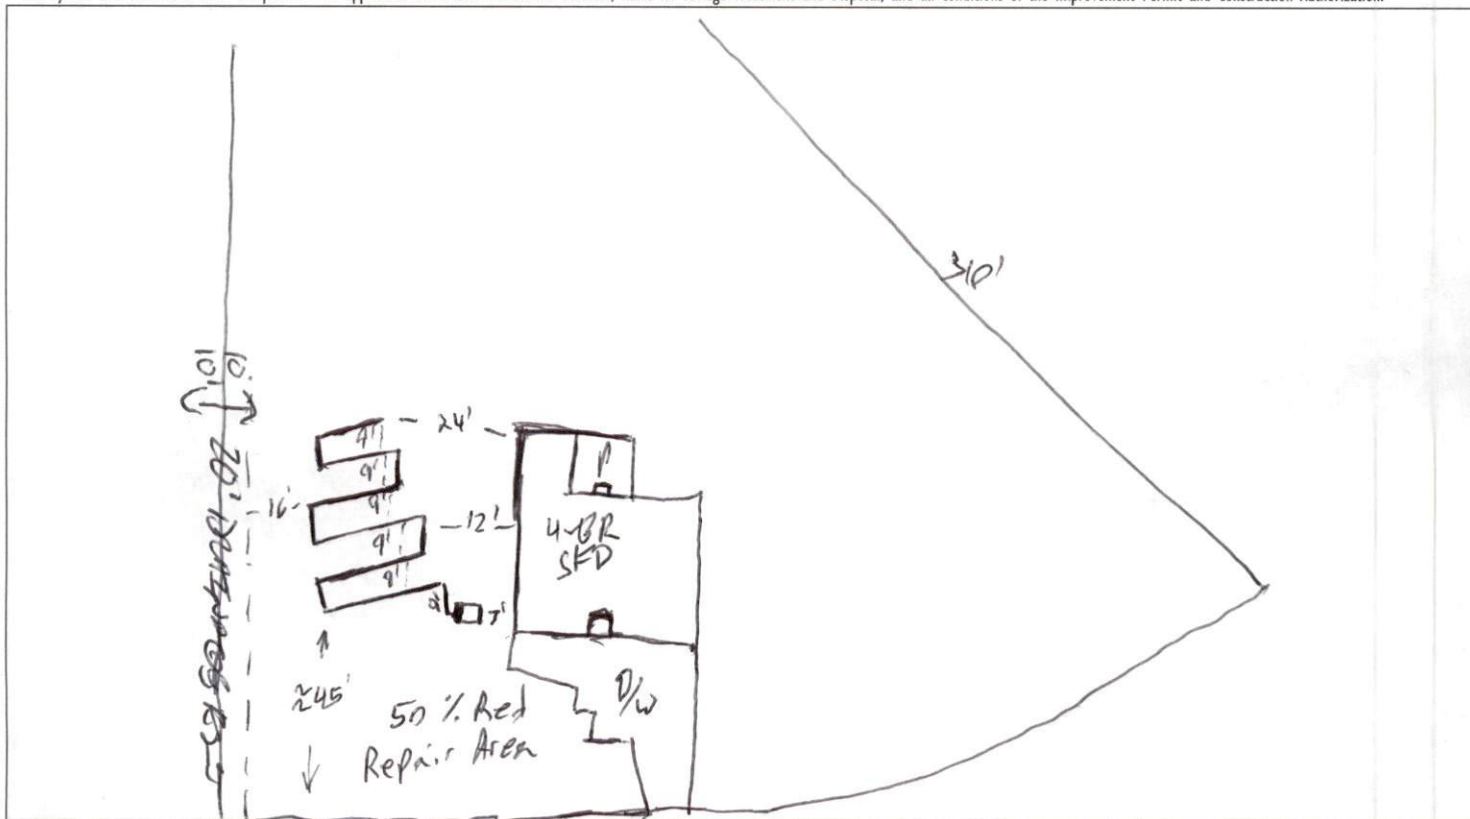

**PERMIT CONDITIONS:**

- I. Performance: System shall perform in accordance with Rule .1961.
- II. Monitoring: As required by Rule .1961.
- III. Maintenance: As required by Rule .1961. Other: \_\_\_\_\_  
Subsurface system operator required? Yes  No   
If yes, see attached sheet for additional operation conditions, maintenance and reporting.
- IV. Operation: \_\_\_\_\_
- V. Other: \_\_\_\_\_

\_\_\_\_\_ D-Box     \_\_\_\_\_ Pump     \_\_\_\_\_ Alarm     \_\_\_\_\_ H2O Line     \_\_\_\_\_ PWR Line

Following are the specifications for the sewage disposal system on the above captioned property.

Type of system:  Conventional     Other 25% Reduction EZ Flow    Septic Tank: 1,000 gallons    Pump Tank: \_\_\_\_\_ gallons  
Subsurface      No. of      exact length      width of      depth of  
Drainage Field      ditches      of each ditch      ditches      ditches      inches  
French Drain Required: \_\_\_\_\_ Linear feet

Authorized State Agent: James E. Mandant      Date: 8-15-23