


Left/Right
View
12x14

Existing
house

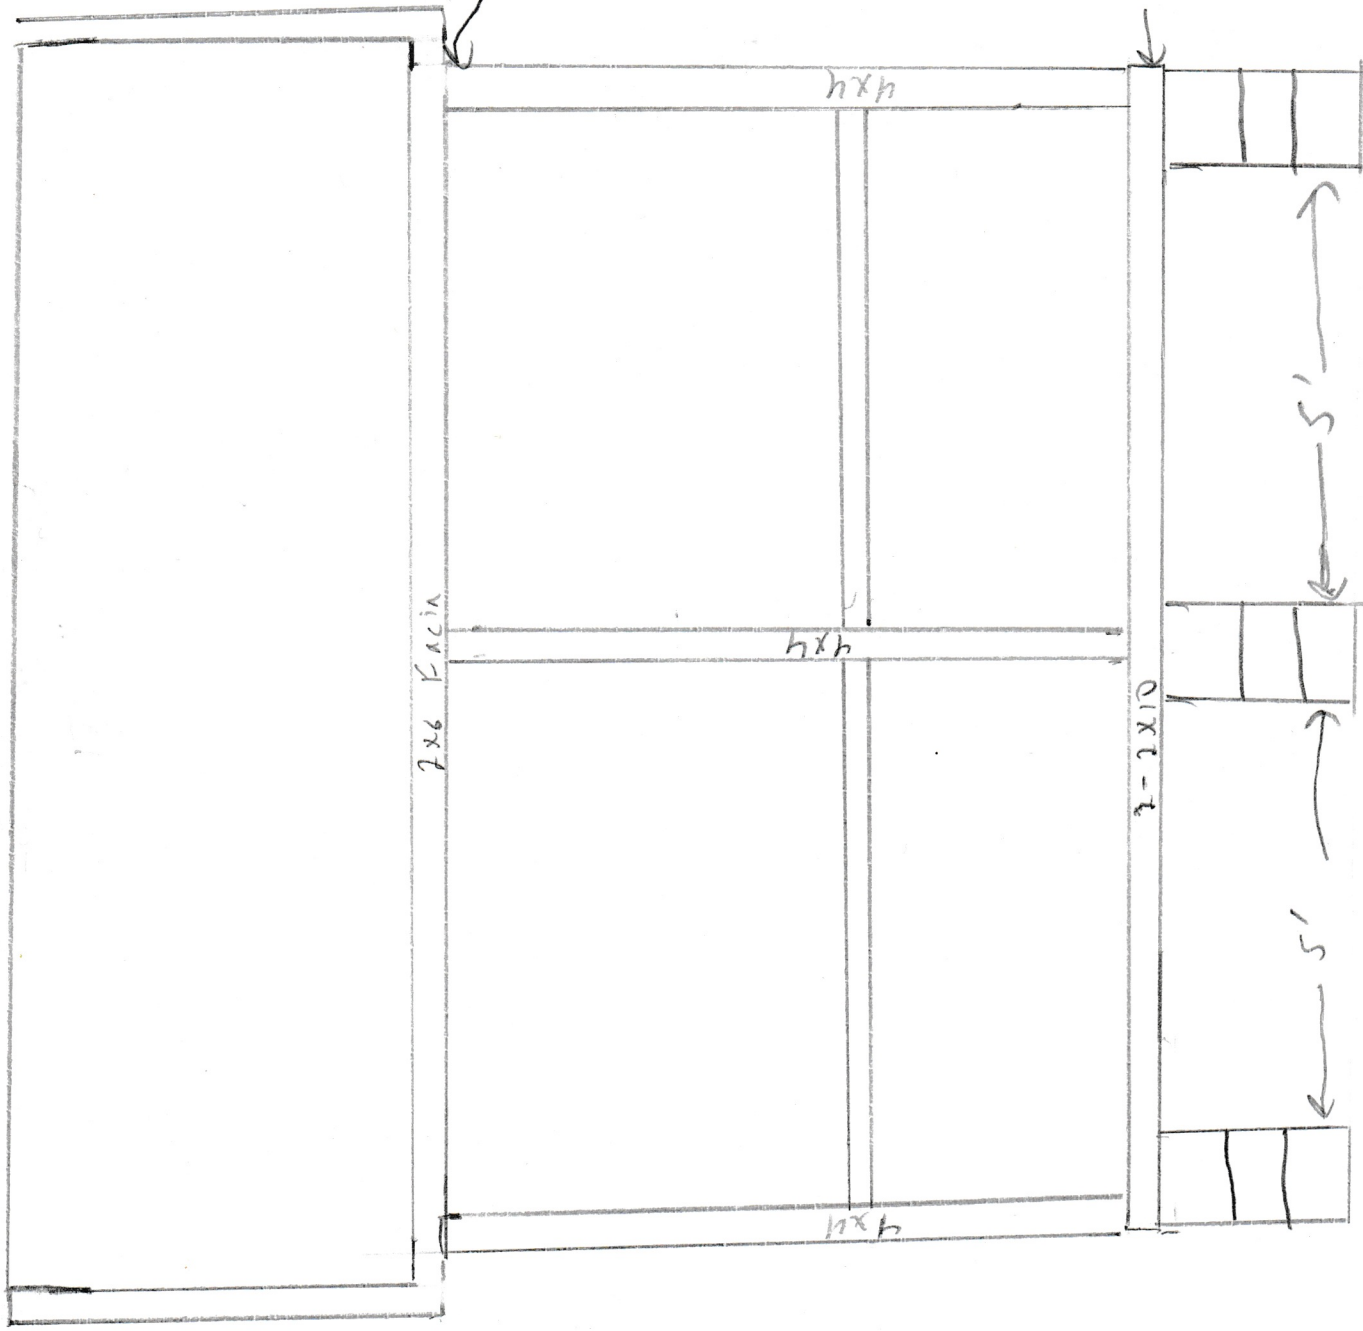

NOTICE TO CONTRACTOR
All construction shall comply with current NC Building Codes
and is subject to field inspection and certification.


APPROVED
I hereby certify that the
above information is true and
correct and complies with the code.

09/12/2024


Boyer

Floor Frame Detail

12x14 Screen Porch

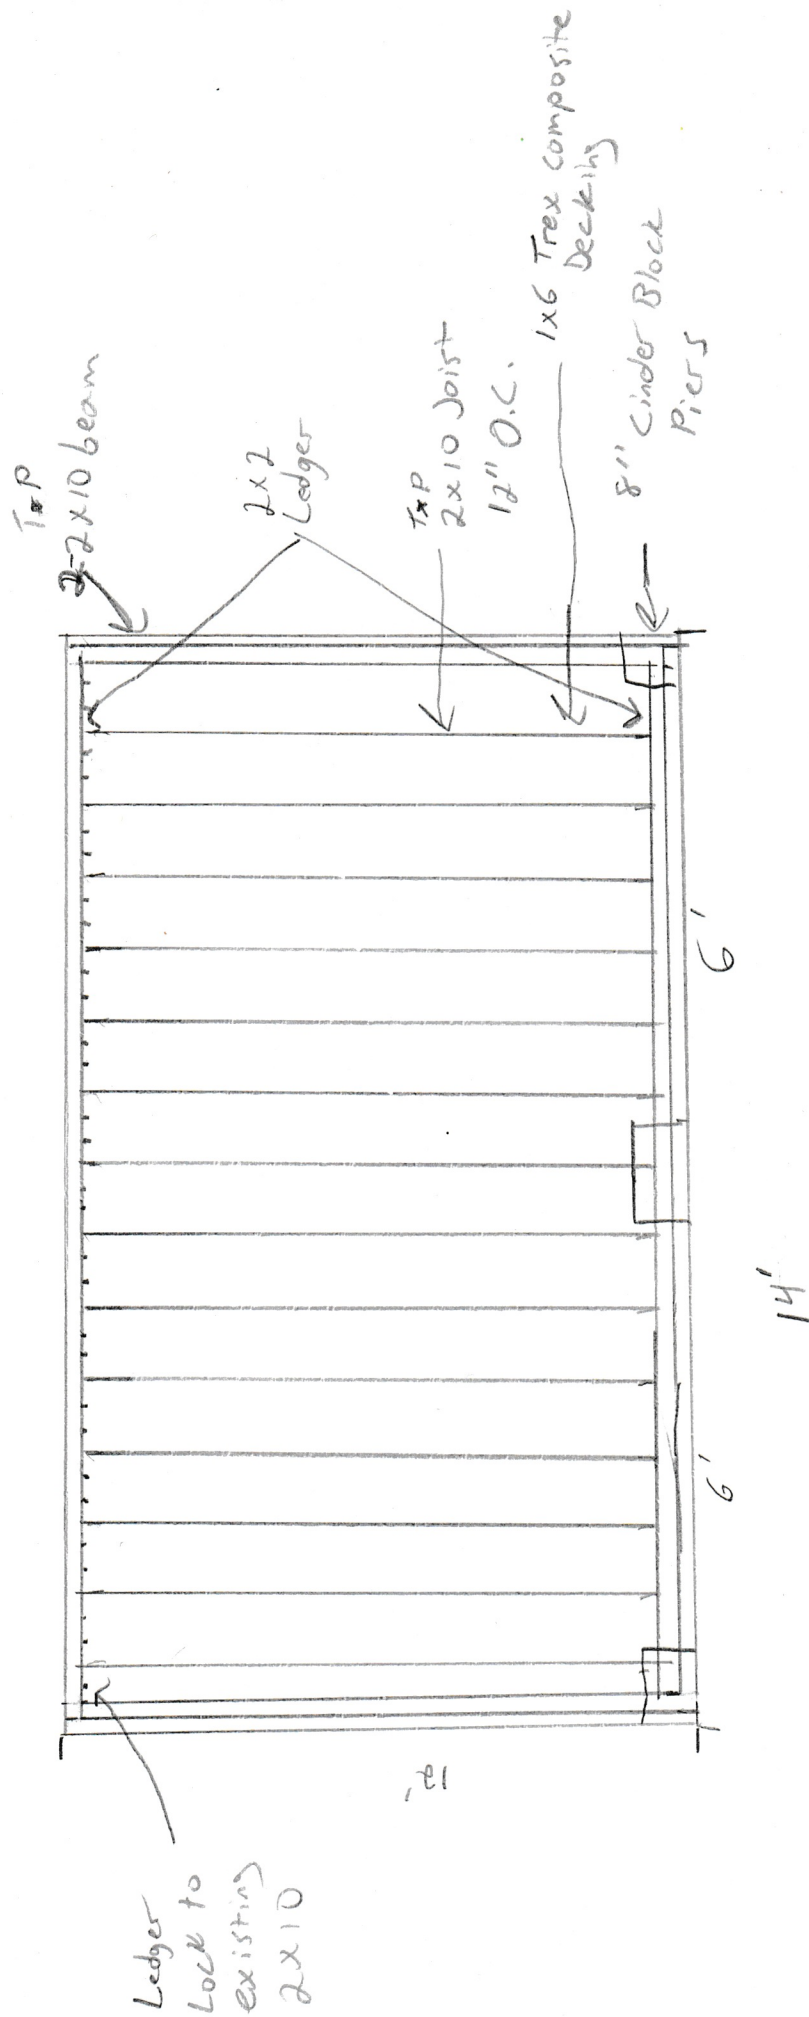


Rear View

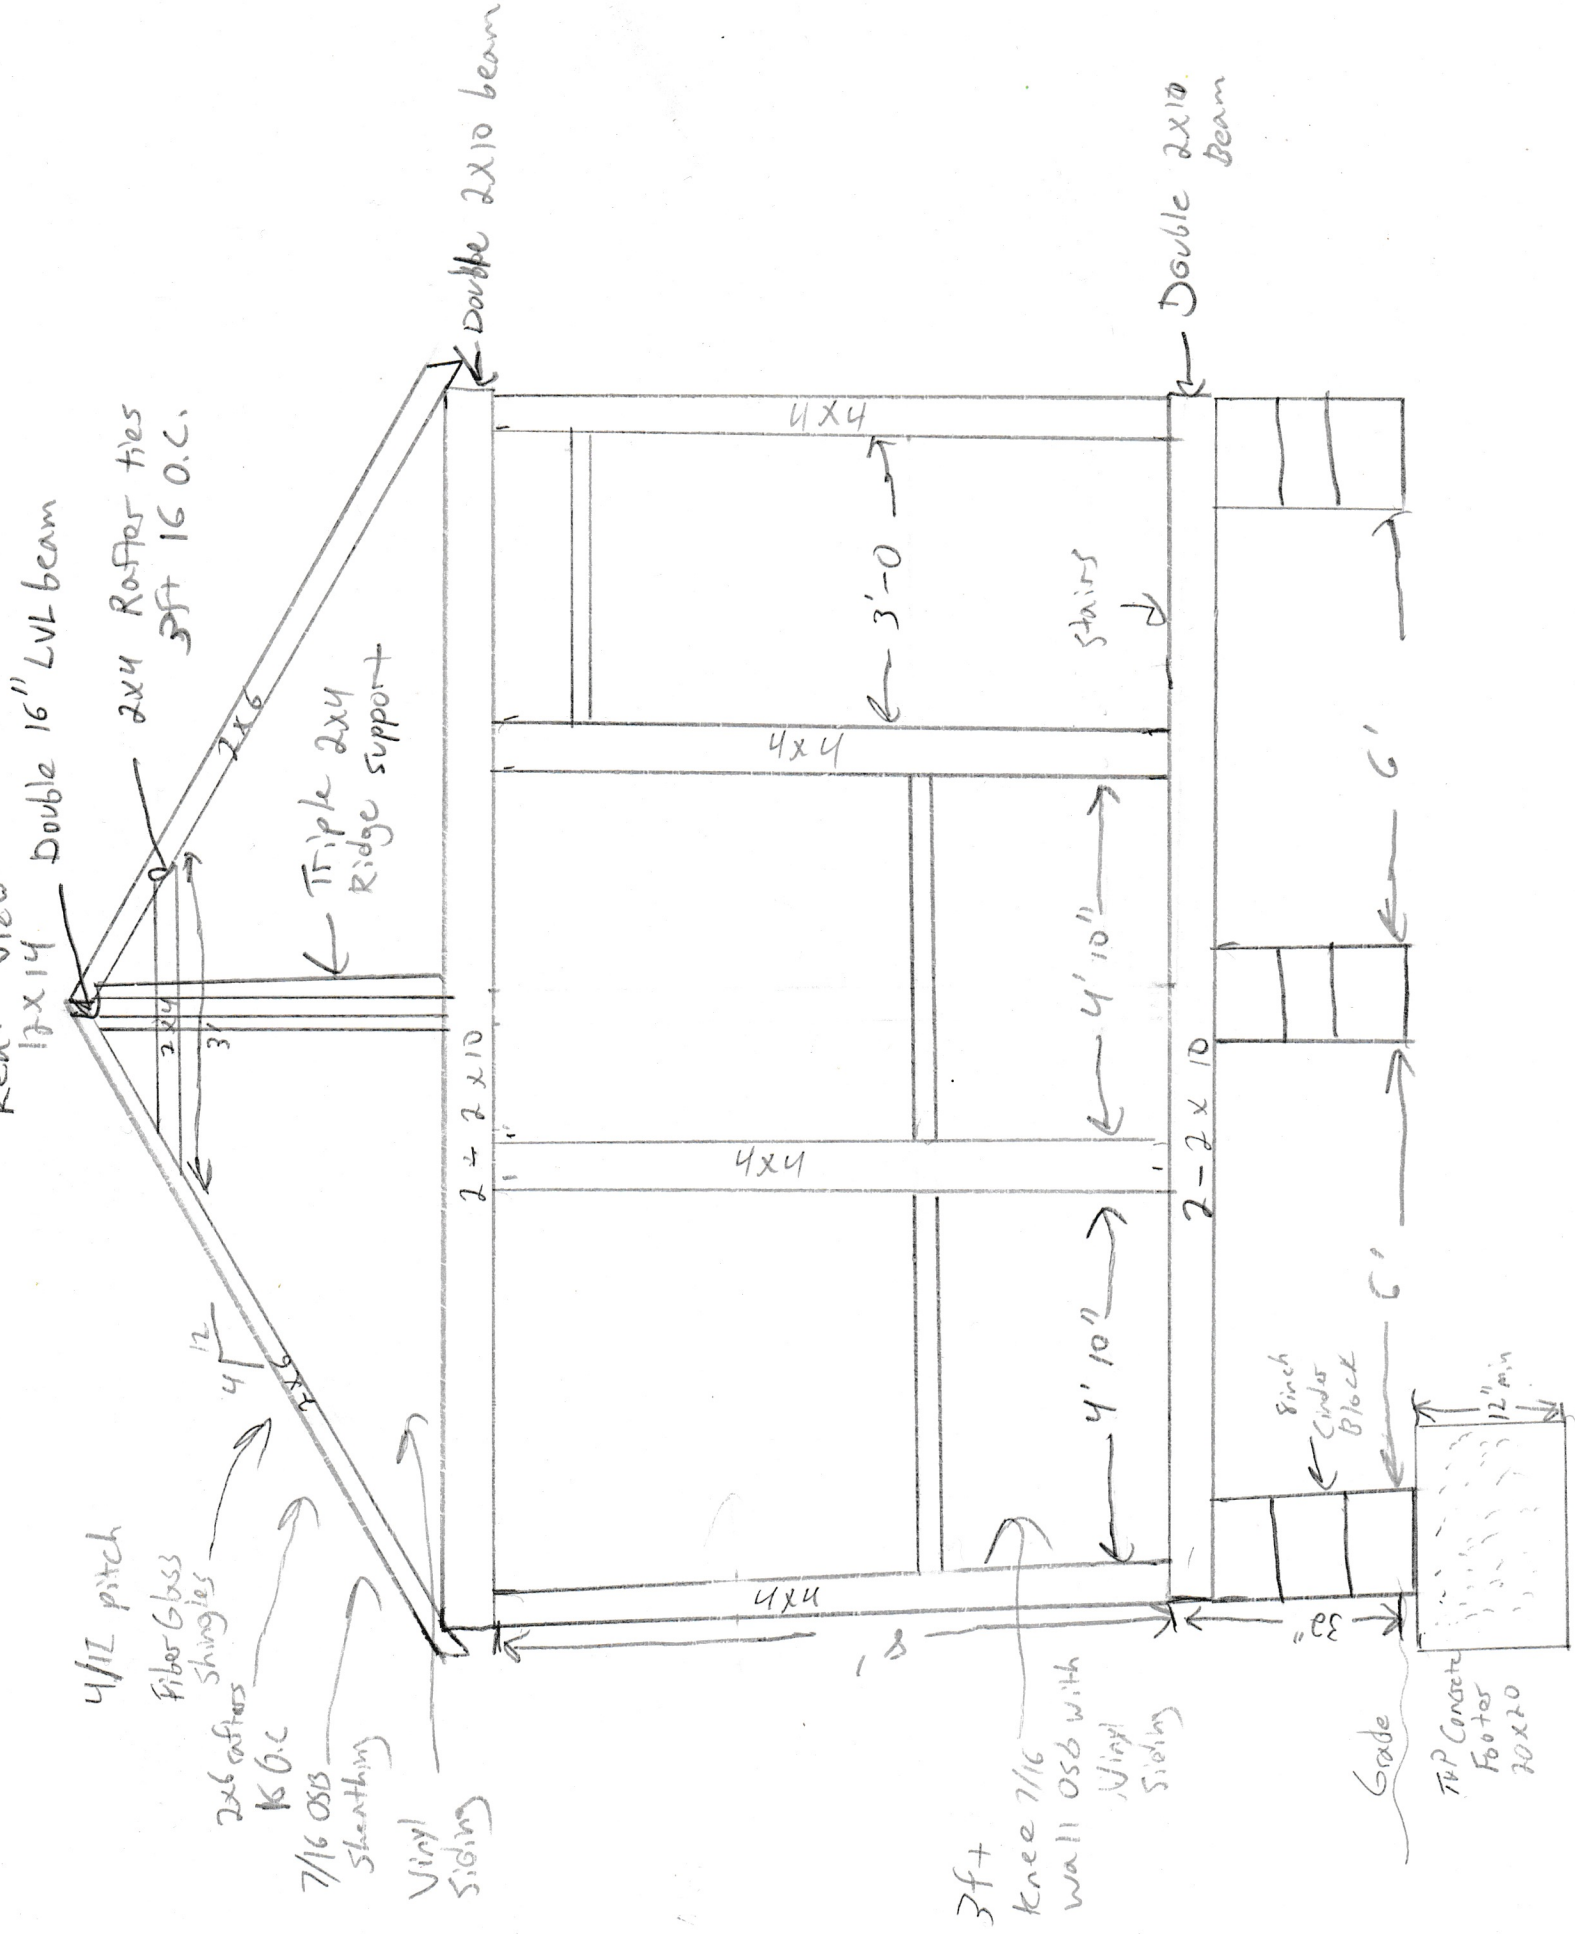


Floor Frame Detail

12x14 Screen Porch

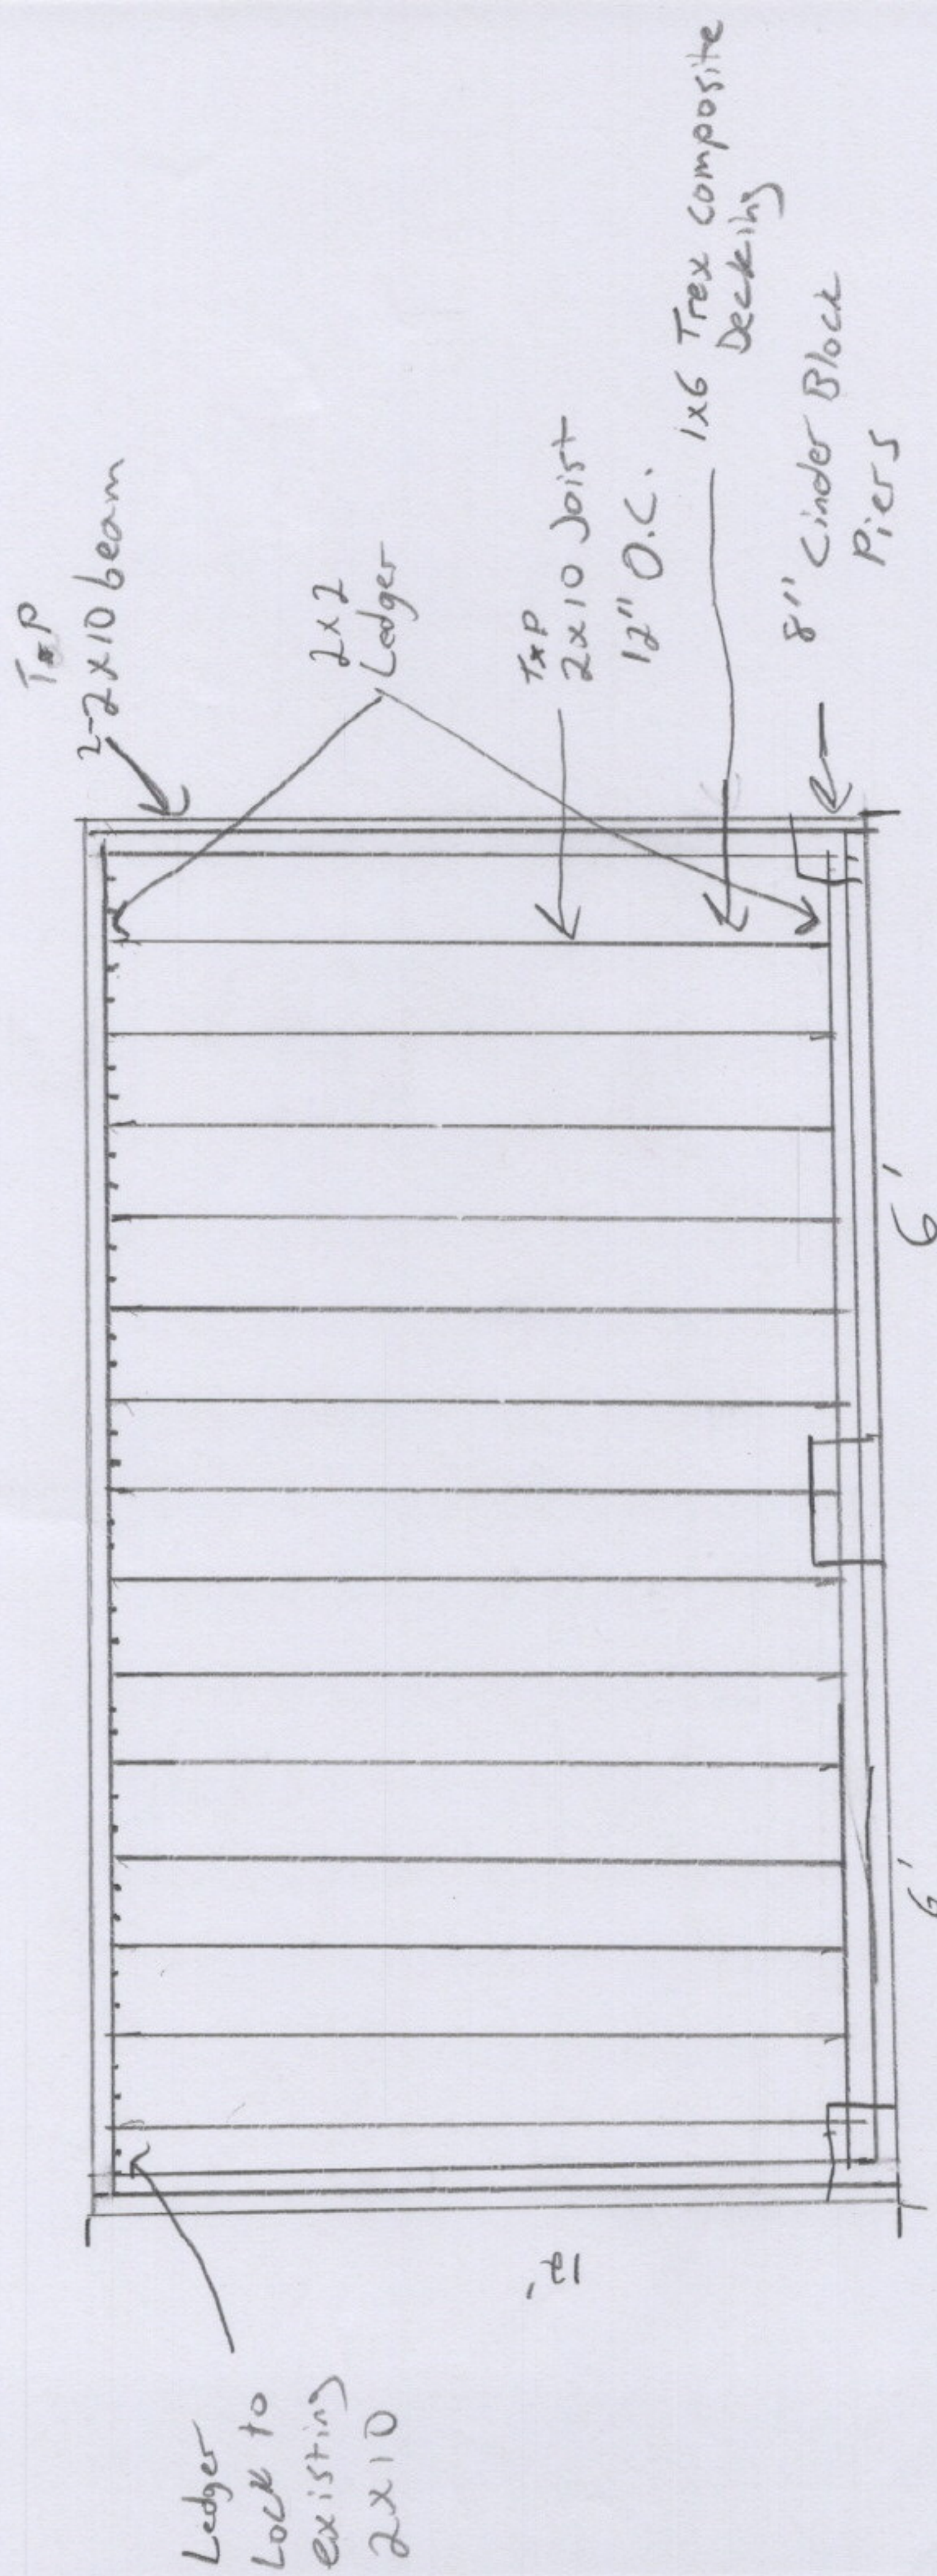

Ledger
Lock to
existing
2x10

Left/Right
View
12x14

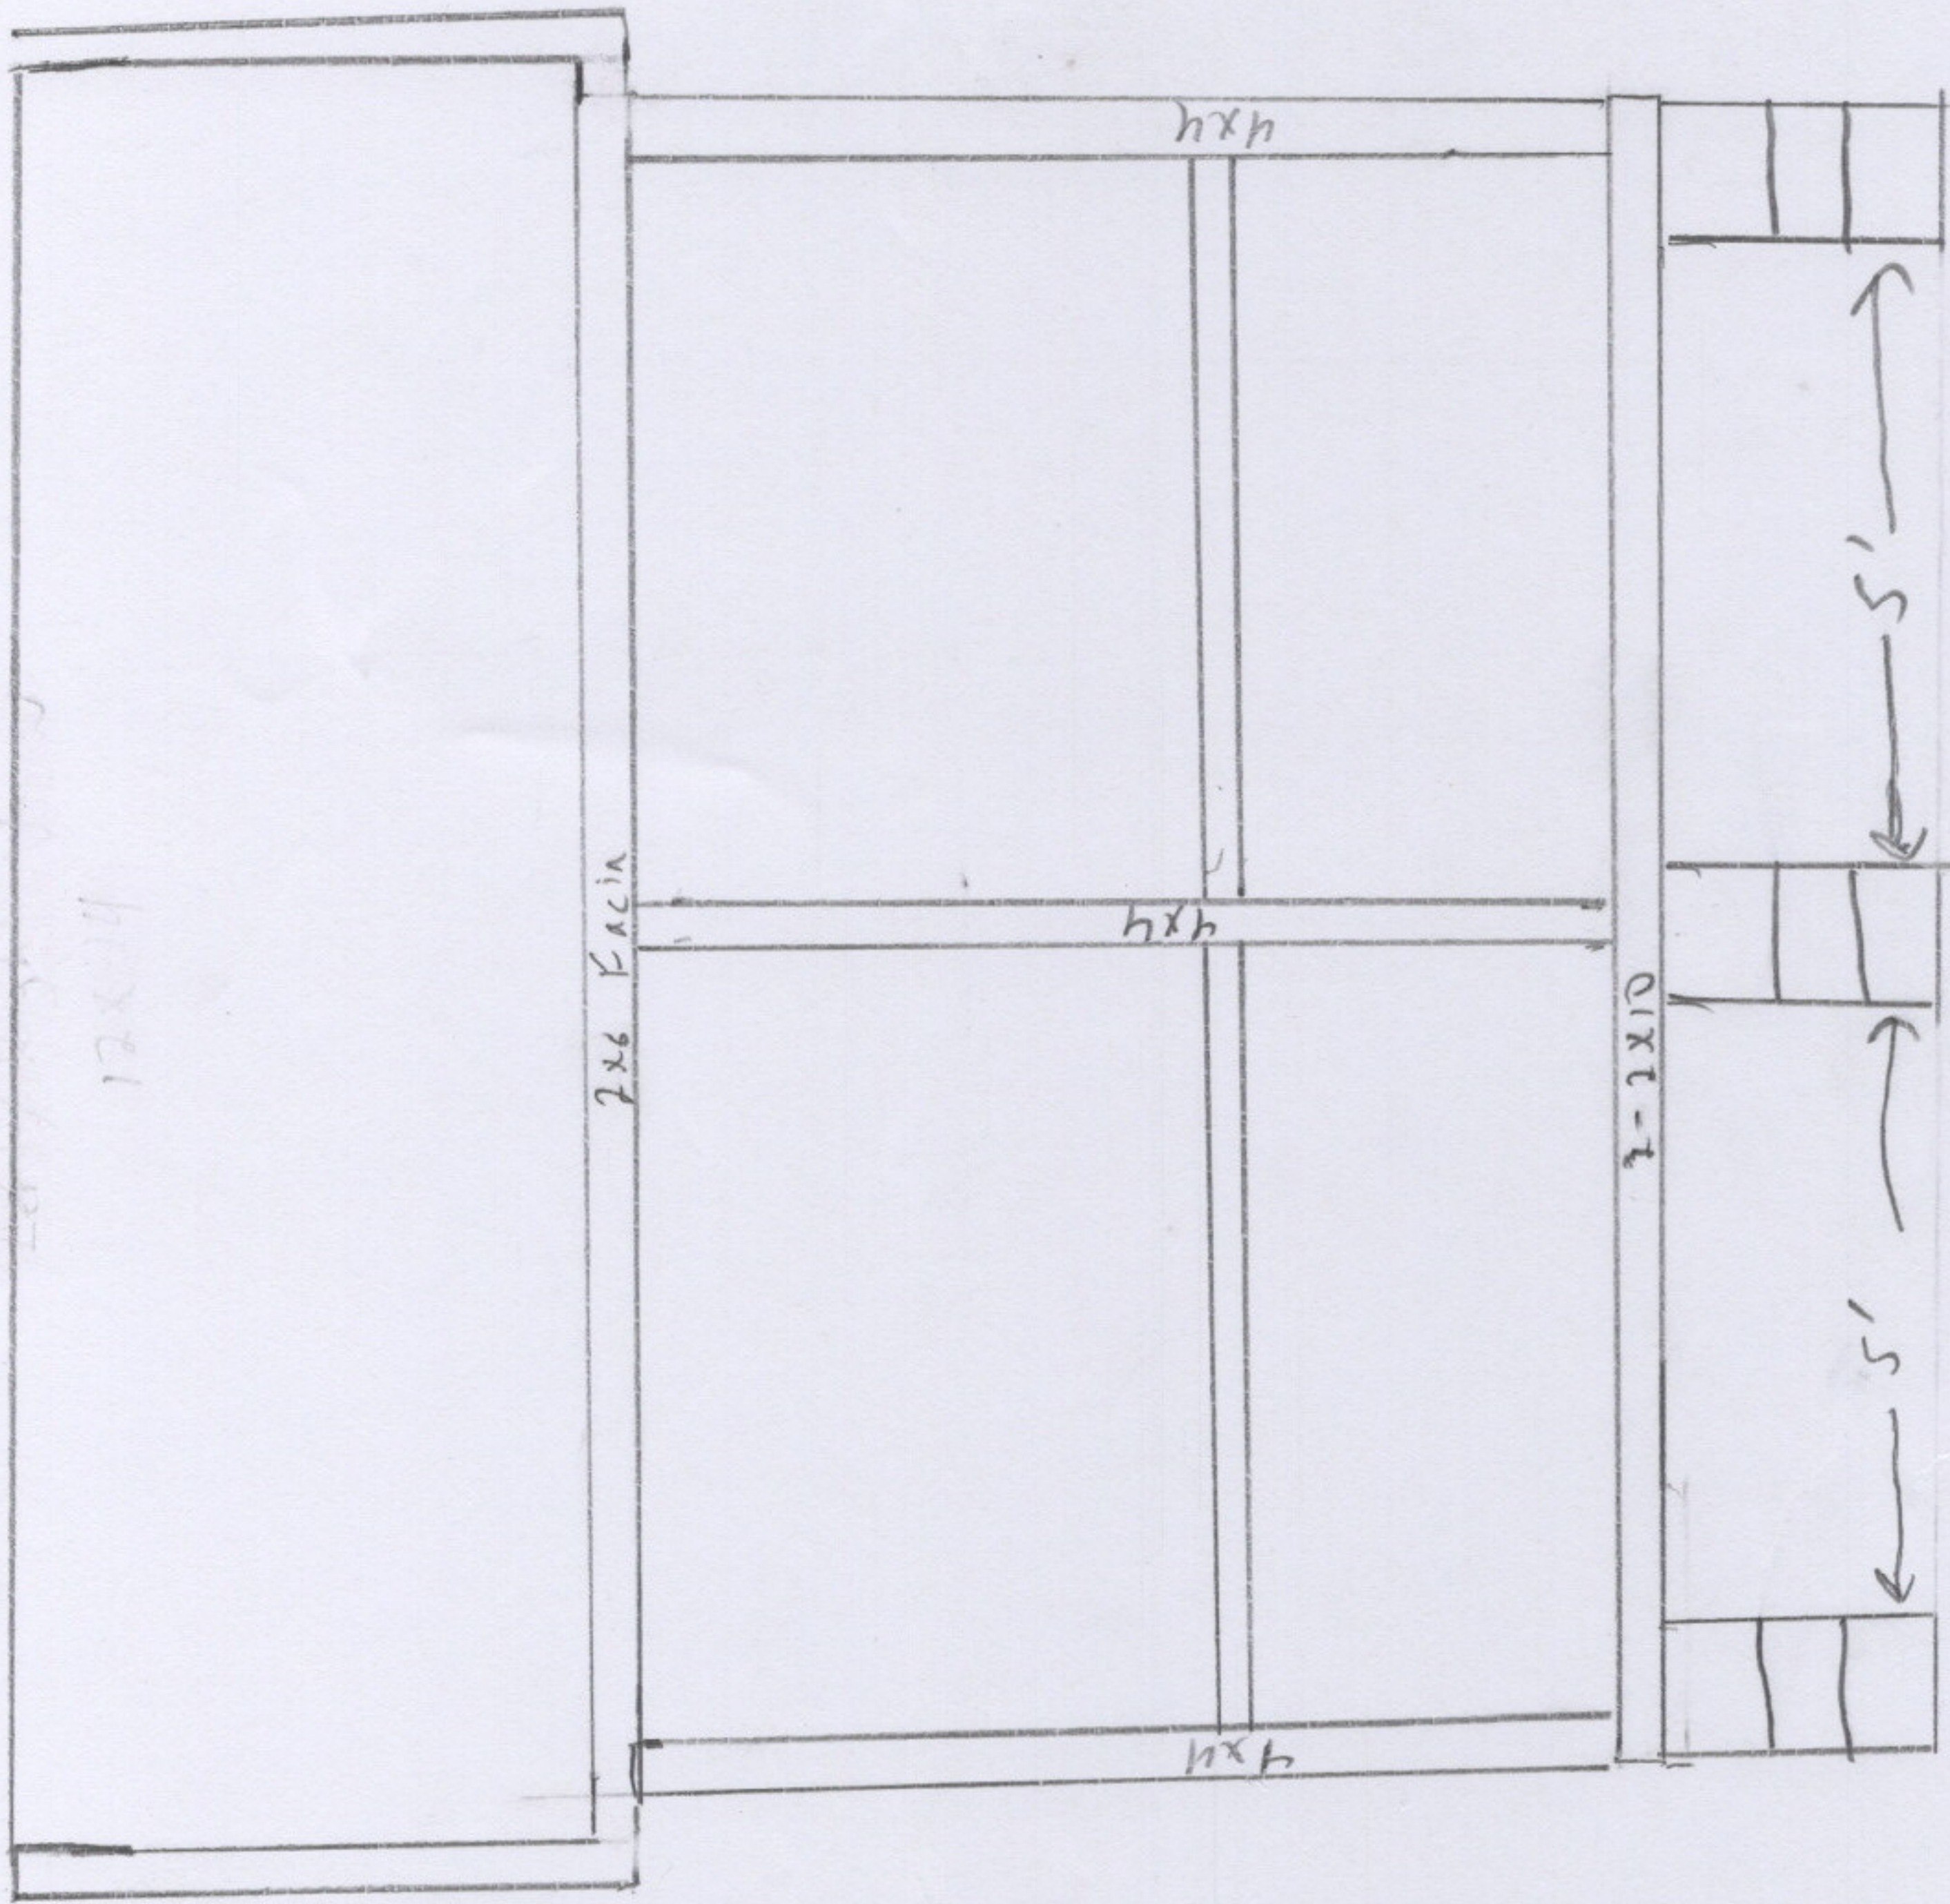

Existing
house